

W. S. BUTLER SUBDIVISION


LOTS 3 TO 6

IN NORTH OGDEN CITY

TAXING UNIT: 10

SCALE 1" = 50'

PREFIX: 16-089

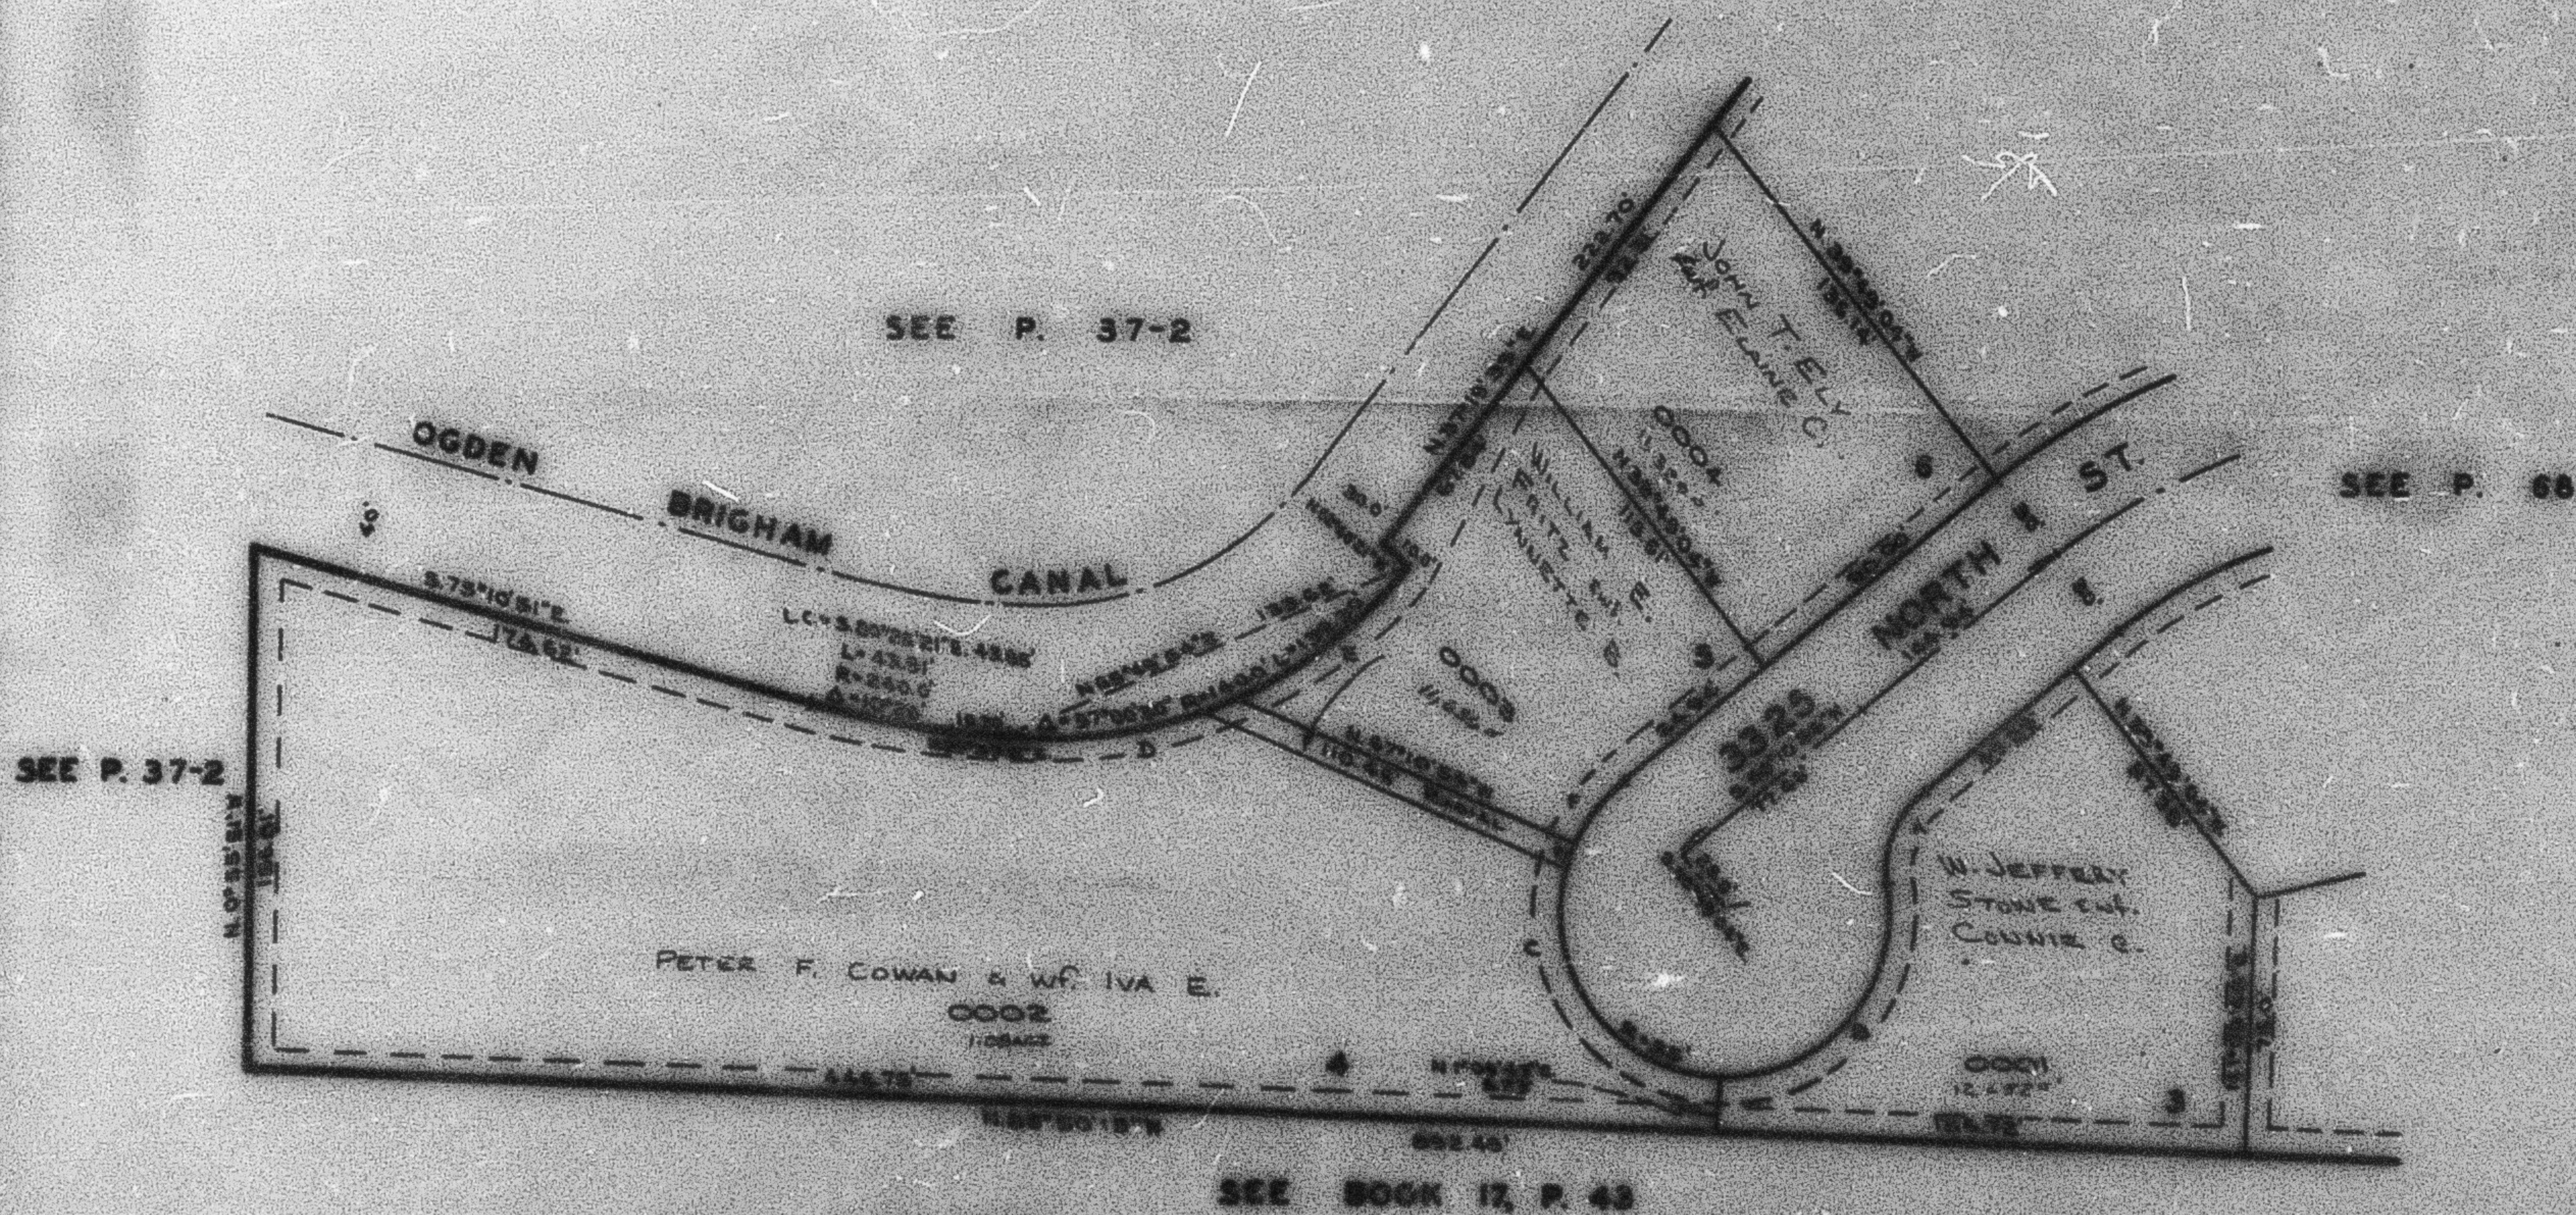

CURVE DATA

	A	B	C	D	E	F
Δ =	68°4'03"	104°30'53"	117°39'14"	25°46'36"	27°48'55"	27°51'52"
R =	35.0'	55.0'	55.0'	150.00'	150.00'	55.0'
L =	34.39'	102.55'	107.16'	71.98'	67.79'	56.87'
LC =	35.54'	65.23'	55.41'	70.17'	67.99'	55.02'

NOTE: T-UTILITY & DRAINAGE EASEMENTS
BACK SIDE OF PROPERTY LINE AS
INDICATED BY DASHED LINE.
SEE ORIGINAL PLAT IN BOOK 12
P. 76