

PART OF S.E. 1/4 OF SEC. 20, T.7N., R.1W., S.L.B. & M.

69

W. S. BUTLER SUBDIVISION


LOTS 3 TO 6

IN NORTH OGDEN CITY

TAXING UNIT: 10

SCALE 1" = 50'

PREFIX: 16-069

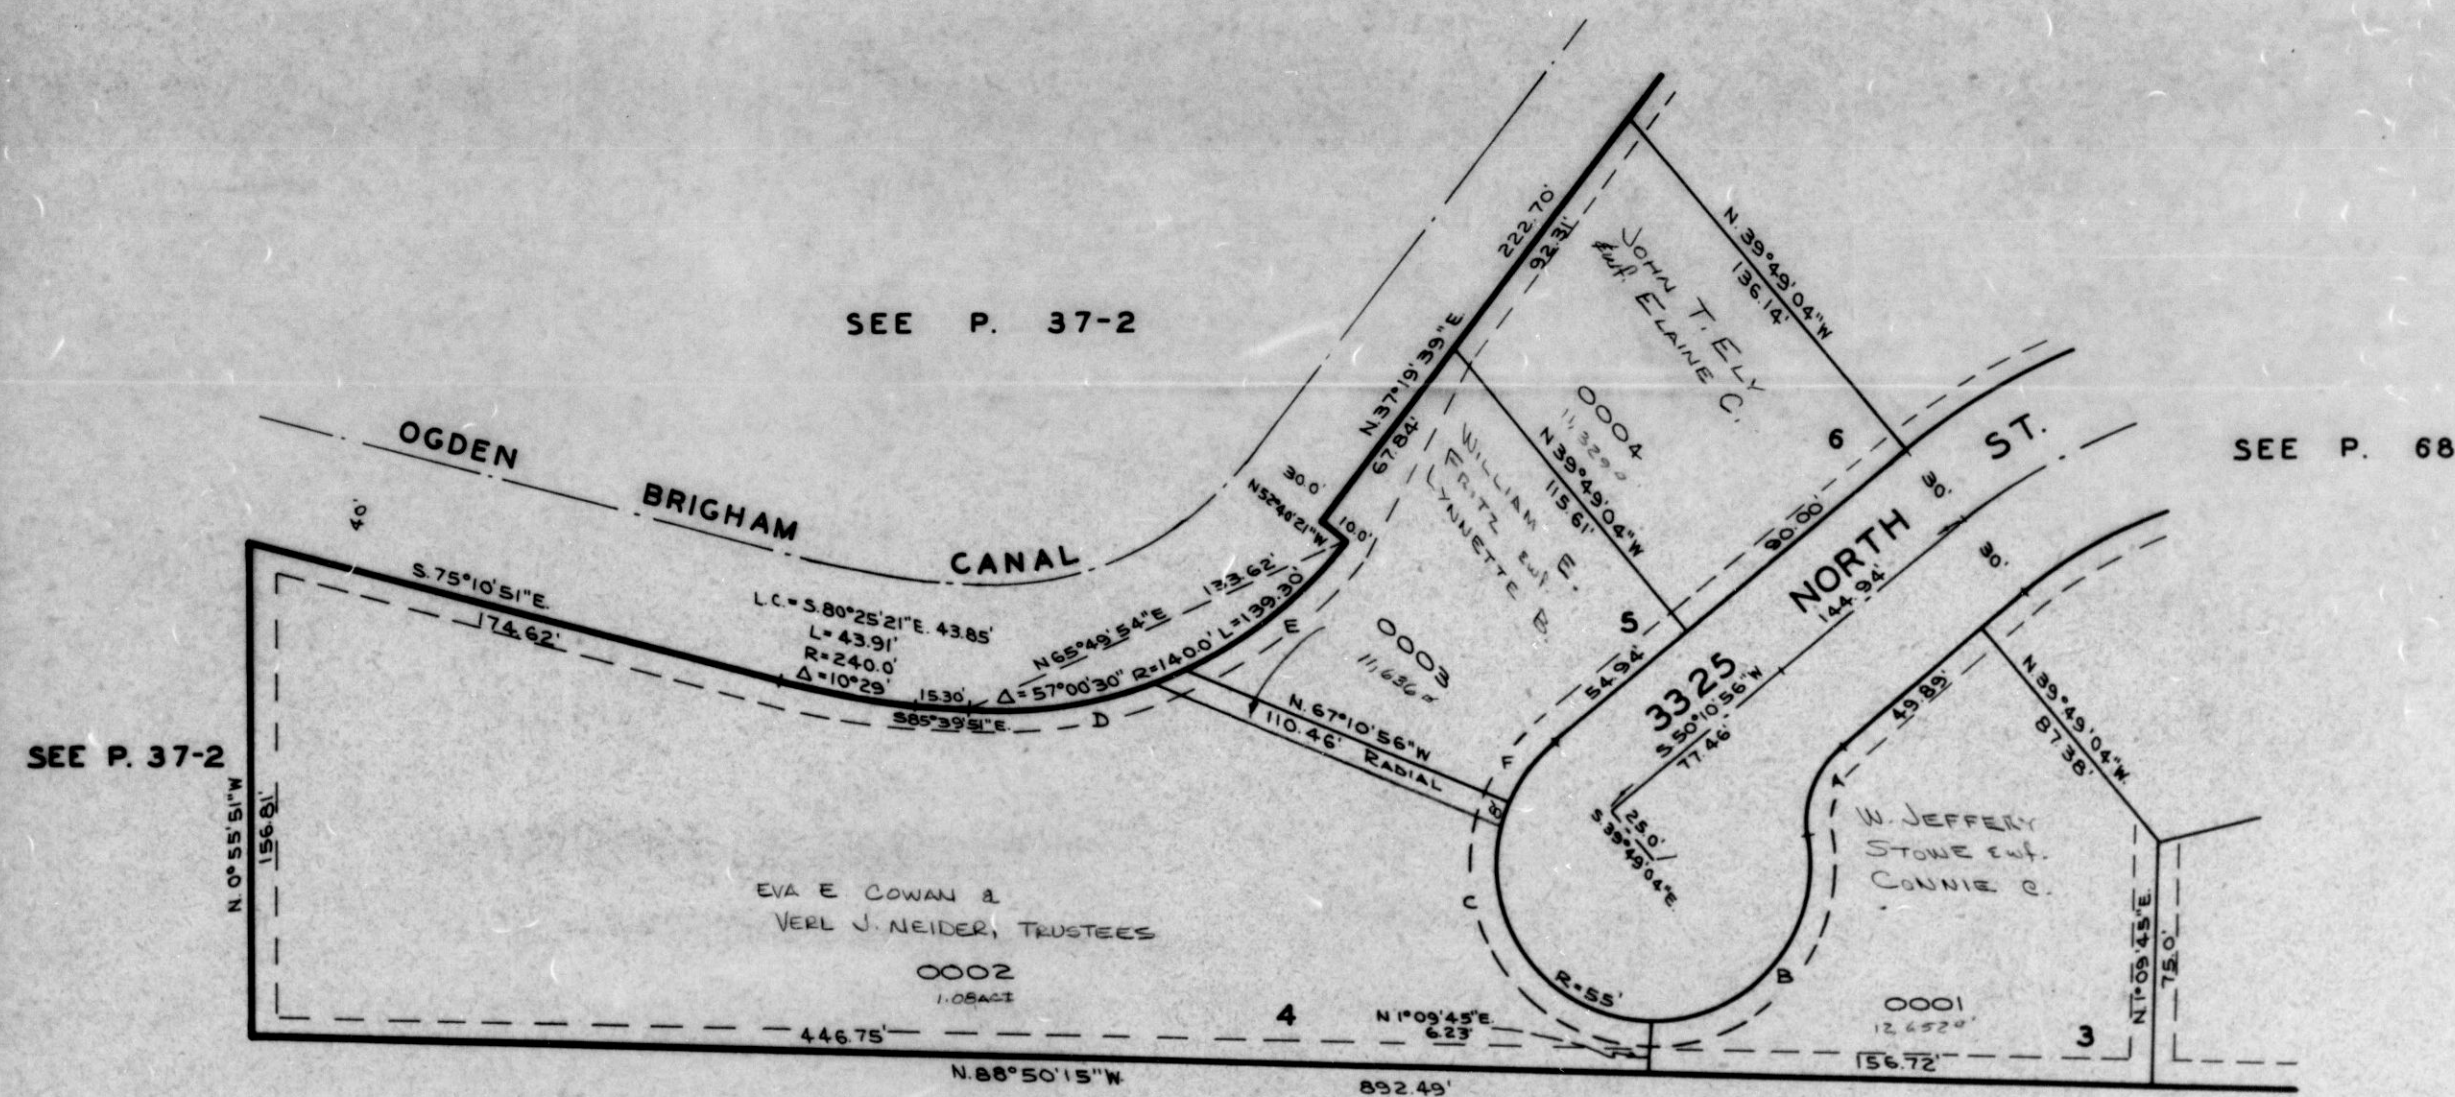

CURVE DATA

	A	B	C	D	E	F
Δ	65°41'03"	100°39'53"	111°39'14"	29°16'50"	27°43'40"	27°21'52"
R	30.0'	55.0'	55.0'	140.00'	140.00'	55.0'
L	34.39'	102.39'	107.18'	71.55'	67.75'	26.27'
LC	32.54'	88.23'	91.01'	70.77'	67.09'	26.02'

NOTE: 7' UTILITY & DRAINAGE EASEMENTS EACH SIDE OF PROPERTY LINE AS INDICATED BY DASHED LINES. SEE ORIGINAL PLAT IN BOOK 19, P. 78.