

W. S. BUTLER SUBDIVISION


LOTS 3 TO 6

IN NORTH OGDEN CITY

TAXING UNIT: 10

SCALE 1" = 50'

PREFIX: 16-069

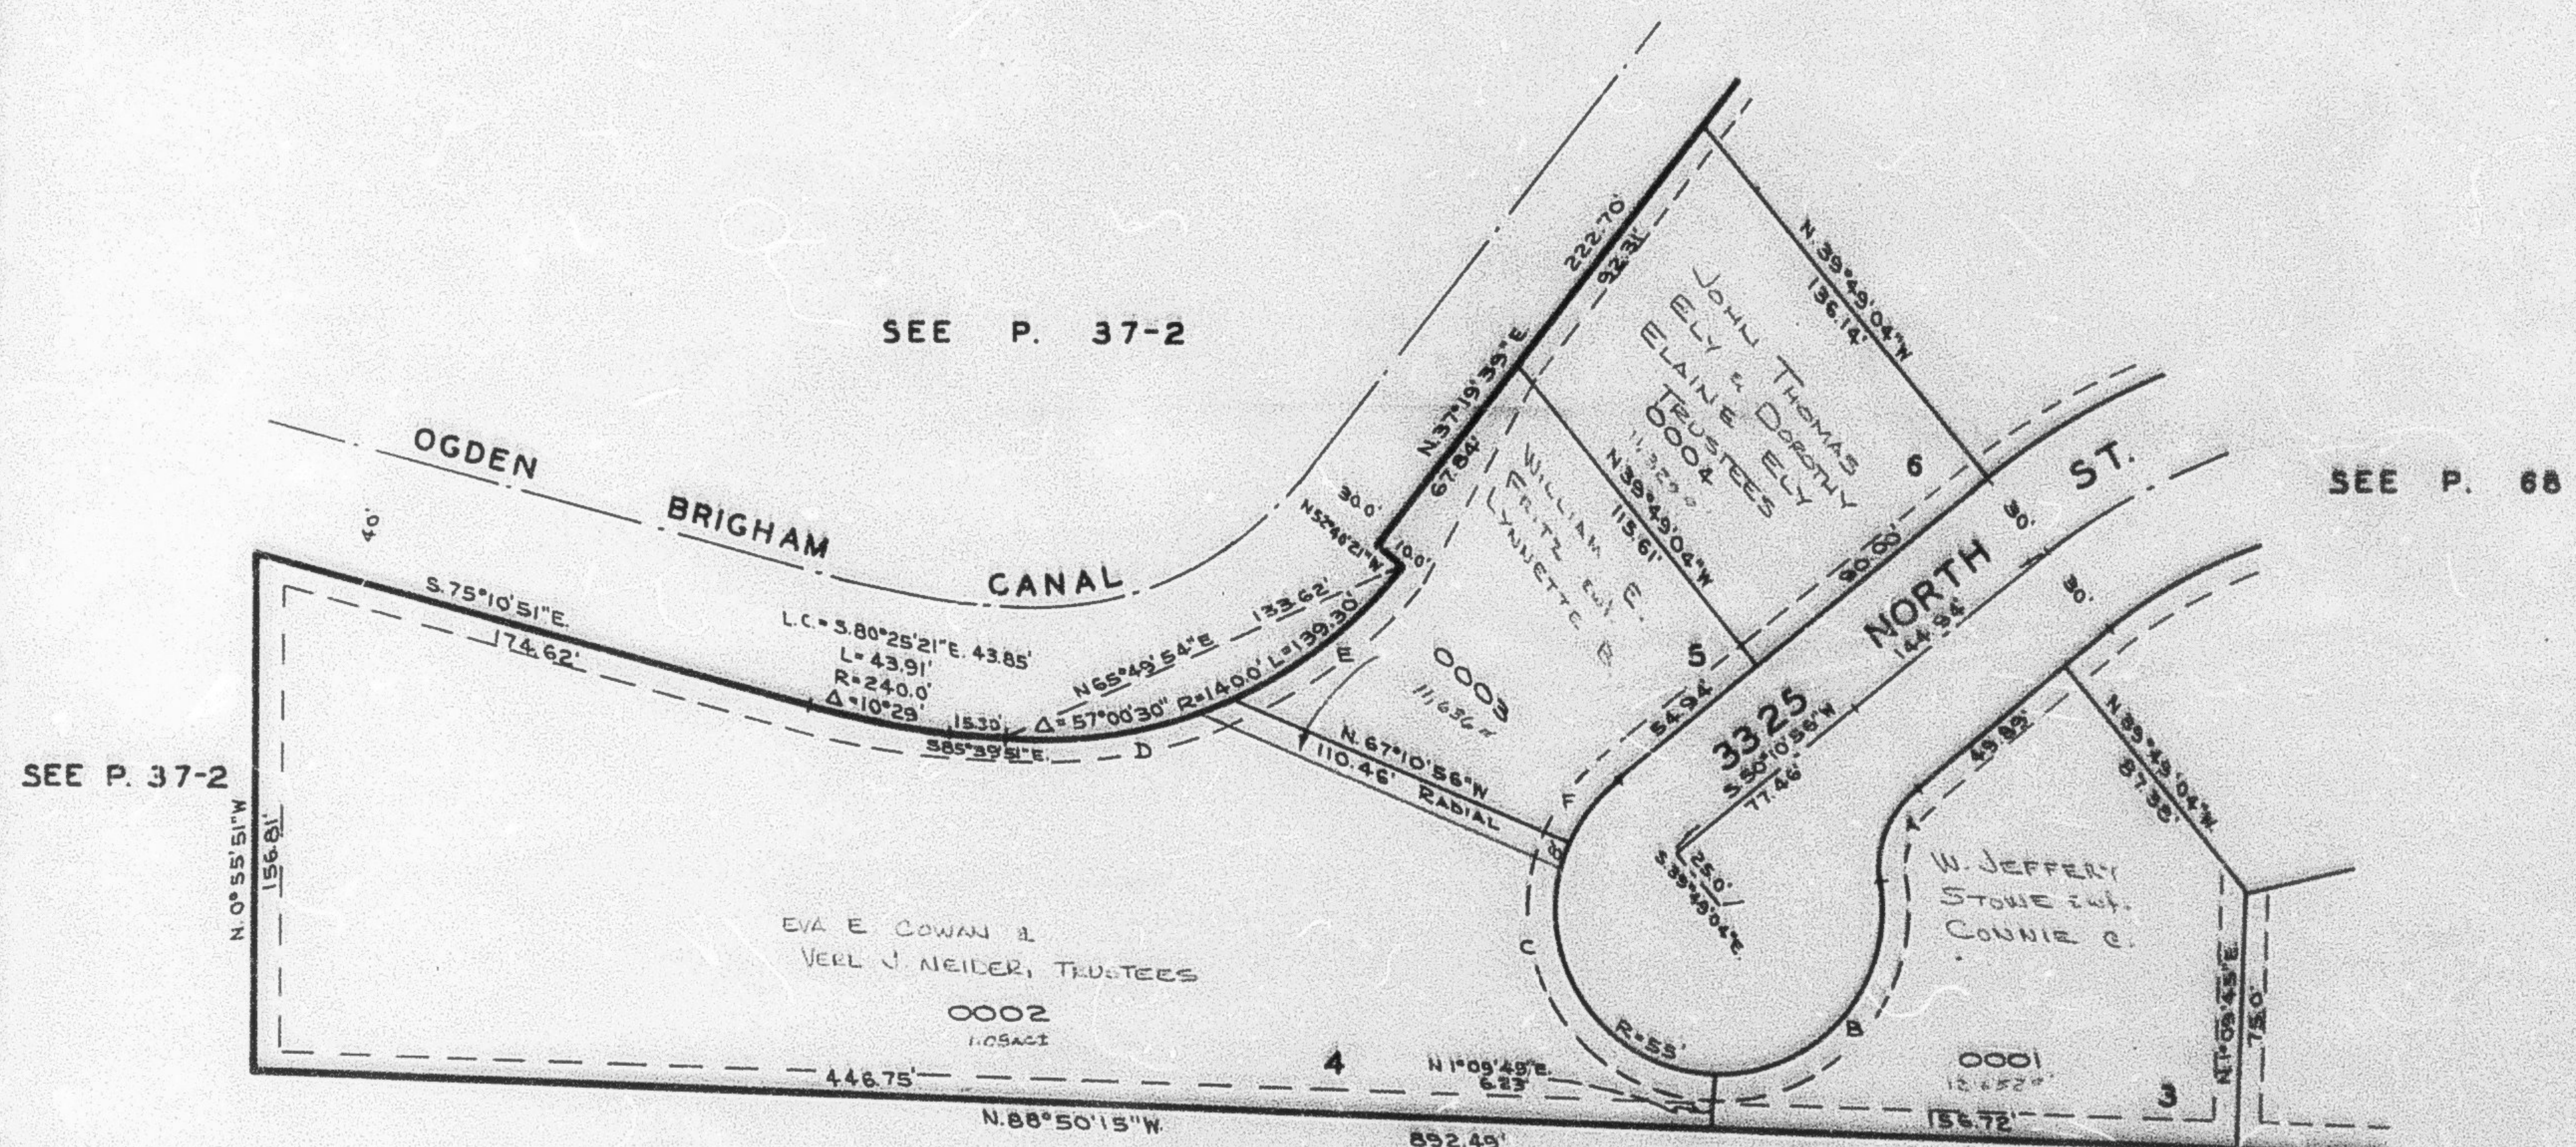

CURVE DATA

A	B	C	D	E	F
Δ = 65° 41' 03"	106° 39' 53"	111° 39' 14"	29° 16' 50"	27° 43' 40"	27° 21' 52"
R = 30.0'	55.0'	55.0'	140.00'	140.00'	55.0'
L = 34.39'	102.39'	107.18'	71.55'	67.75'	26.27'
LC = 32.54'	88.23'	91.01'	70.77'	67.05'	26.02'

NOTE: 7' UTILITY & DRAINAGE EASEMENTS
EACH SIDE OF PROPERTY LINE AS
INDICATED BY DASHED LINES
SEE ORIGINAL PLAT IN BOOK 18
P. 78