

PART OF S.E. 1/4 OF SEC. 20, T.7N., R.1W., S.1B.&M.
W. S. BUTLER SUBDIVISION NO. 2
 LOTS 13 TO 16 & 24 TO 27
 IN NORTH OGDEN CITY

70


TAXING UNIT: 10

SCALE 1" = 50'

PREFIX: 16-070

EXCEPT WHERE OTHERWISE SHOWN
 ALL LOTS OWNED BY
 WAYNE S. BUTLER
 and PHYLLIS J.

SEE P. 68

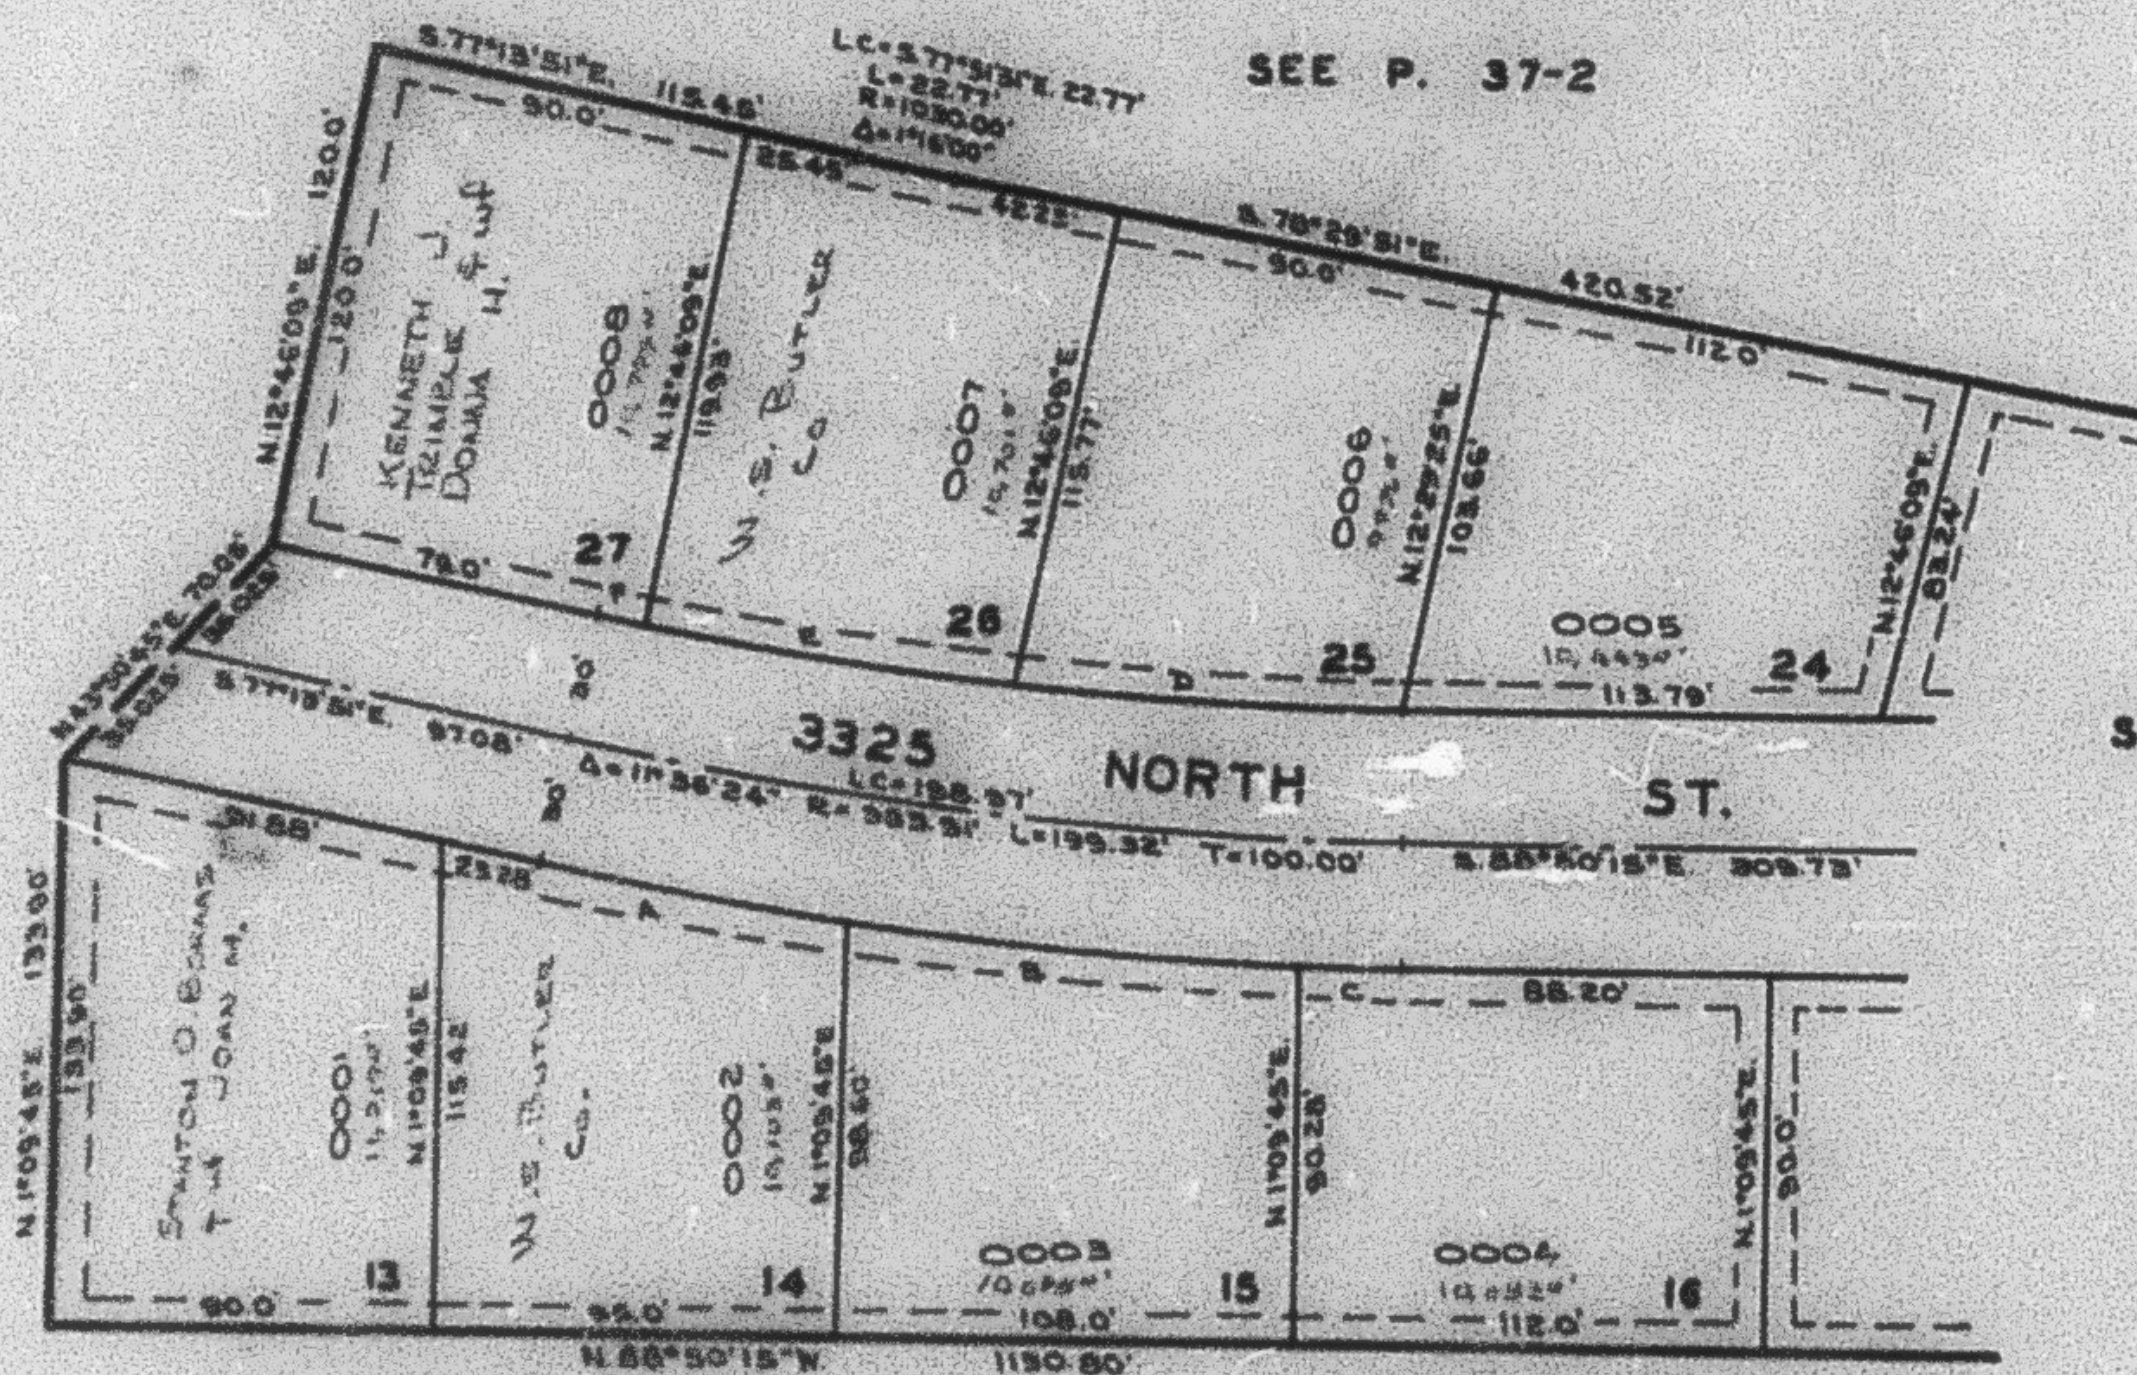

SEE BOOK 17, P. 42

SEE BOOK 17, P. 41

CURVE DATA					
A	B	C	D	E	F
Δ = 4°05'16"	Δ = 0°07'21"	Δ = 1°20'42"	Δ = 5°30'05"	Δ = 5°26'27"	Δ = 0°55'36"
R = 1015.91'	R = 1015.91'	R = 1012.91'	R = 953.91'	R = 953.91'	R = 953.91'
L = 73.22'	L = 108.37'	L = 23.80'	L = 91.51'	L = 90.45'	L = 11.0'
LC = 73.21'	LC = 108.36'	LC = 23.80'	LC = 91.51'	LC = 90.45'	LC = 11.0'

NOTE: 7' UTILITY & DRAINAGE EASEMENTS
 EACH SIDE OF PROPERTY LINES AS
 INDICATED BY DASHED LINES.
 SEE ORIGINAL PLAT IN BOOK 19,
 P. 75.