

PART OF S.E. 1/4 OF SEC. 20, T.7N., R.1W., S.L.B.&M.

70

W. S. BUTLER SUBDIVISION NO. 2

LOTS 13 TO 16 & 24 TO 27

IN NORTH OGDEN CITY

TAXING UNIT: 10

SCALE 1" = 50'

PREFIX: 16-070


EXCEPT WHERE OTHERWISE SHOWN
ALL LOTS OWNED BY:

W. S. BUTLER
ET AL.

SEE P. 68

SEE P. 37-2

SEE P. 71

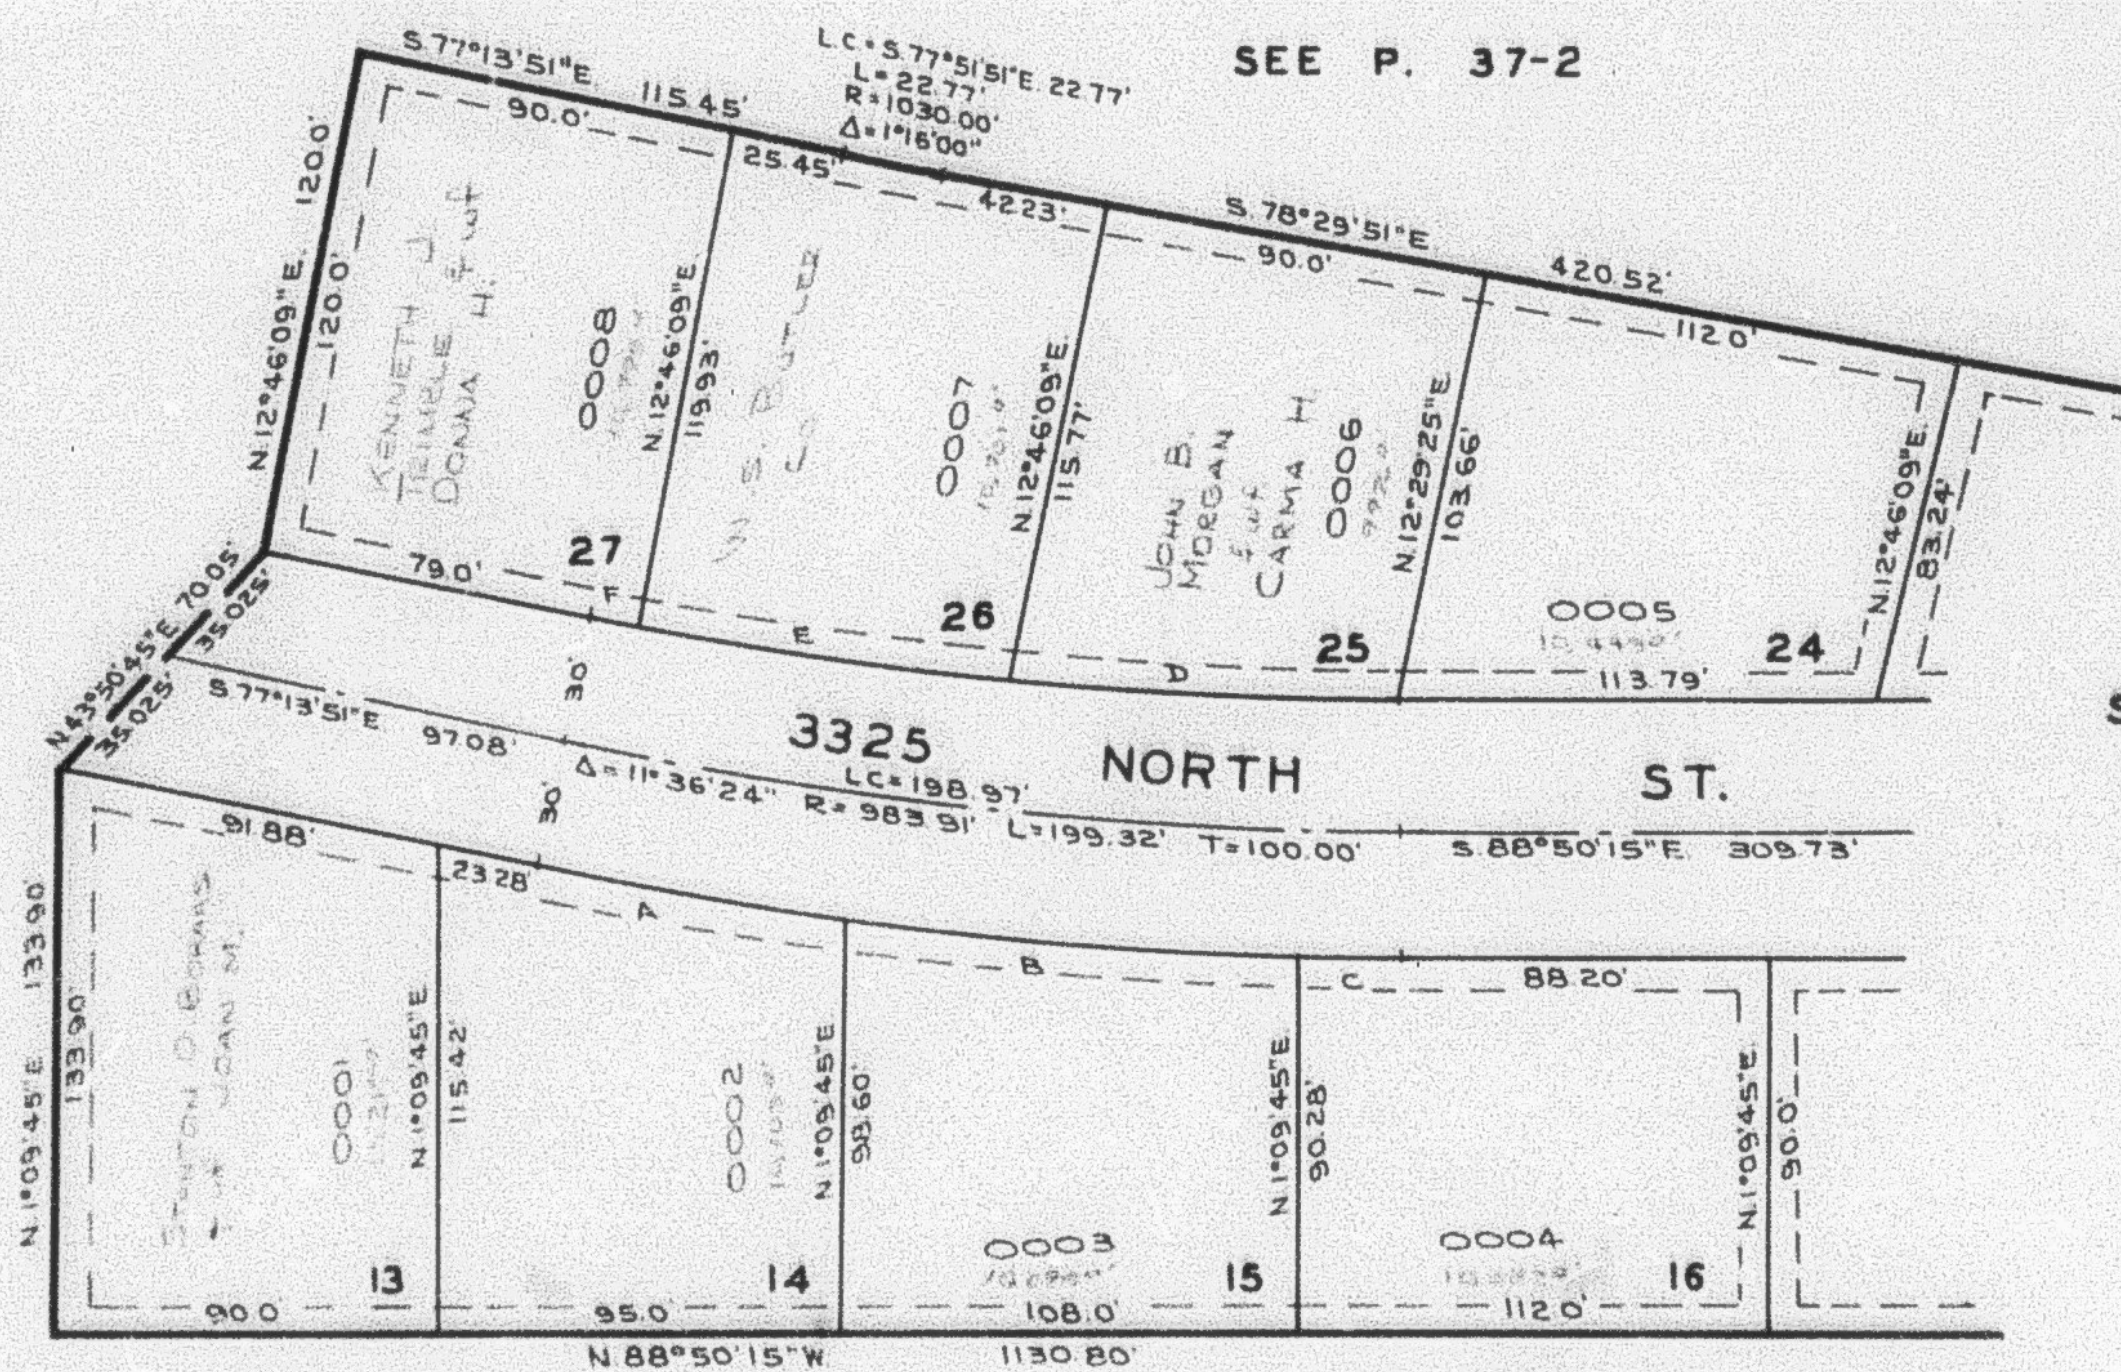

SEE BOOK 17, P. 42

SEE BOOK 17, P. 41

CURVE DATA					
A	B	C	D	E	F
Δ = 4°08'16"	6°07'27"	1°20'42"	5°30'09"	5°26'37"	0°39'38"
R = 1013.91'	1013.91'	1013.91'	553.91'	553.91'	953.91'
L = 73.22'	108.37'	23.80'	91.61'	90.63'	11.0'
LC = 73.21'	108.32'	23.80'	91.51'	90.60'	11.0'

NOTE: UTILITY & DRAINAGE EASEMENTS
EACH SIDE OF PROPERTY LINES AS
INDICATED BY DASHED LINES.
SEE ORIGINAL PLAT IN BOOK 19,
P. 79.