

PART OF S.E. 1/4 OF SEC. 20, T.7N., R.1W., S.L.B. & M.
W. S. BUTLER SUBDIVISION NO. 2
LOTS 13 TO 16 & 24 TO 27
 IN NORTH OGDEN CITY


70

TAXING UNIT: 10

SCALE 1" = 50'

PREFIX: 16-070

SEE P. 68

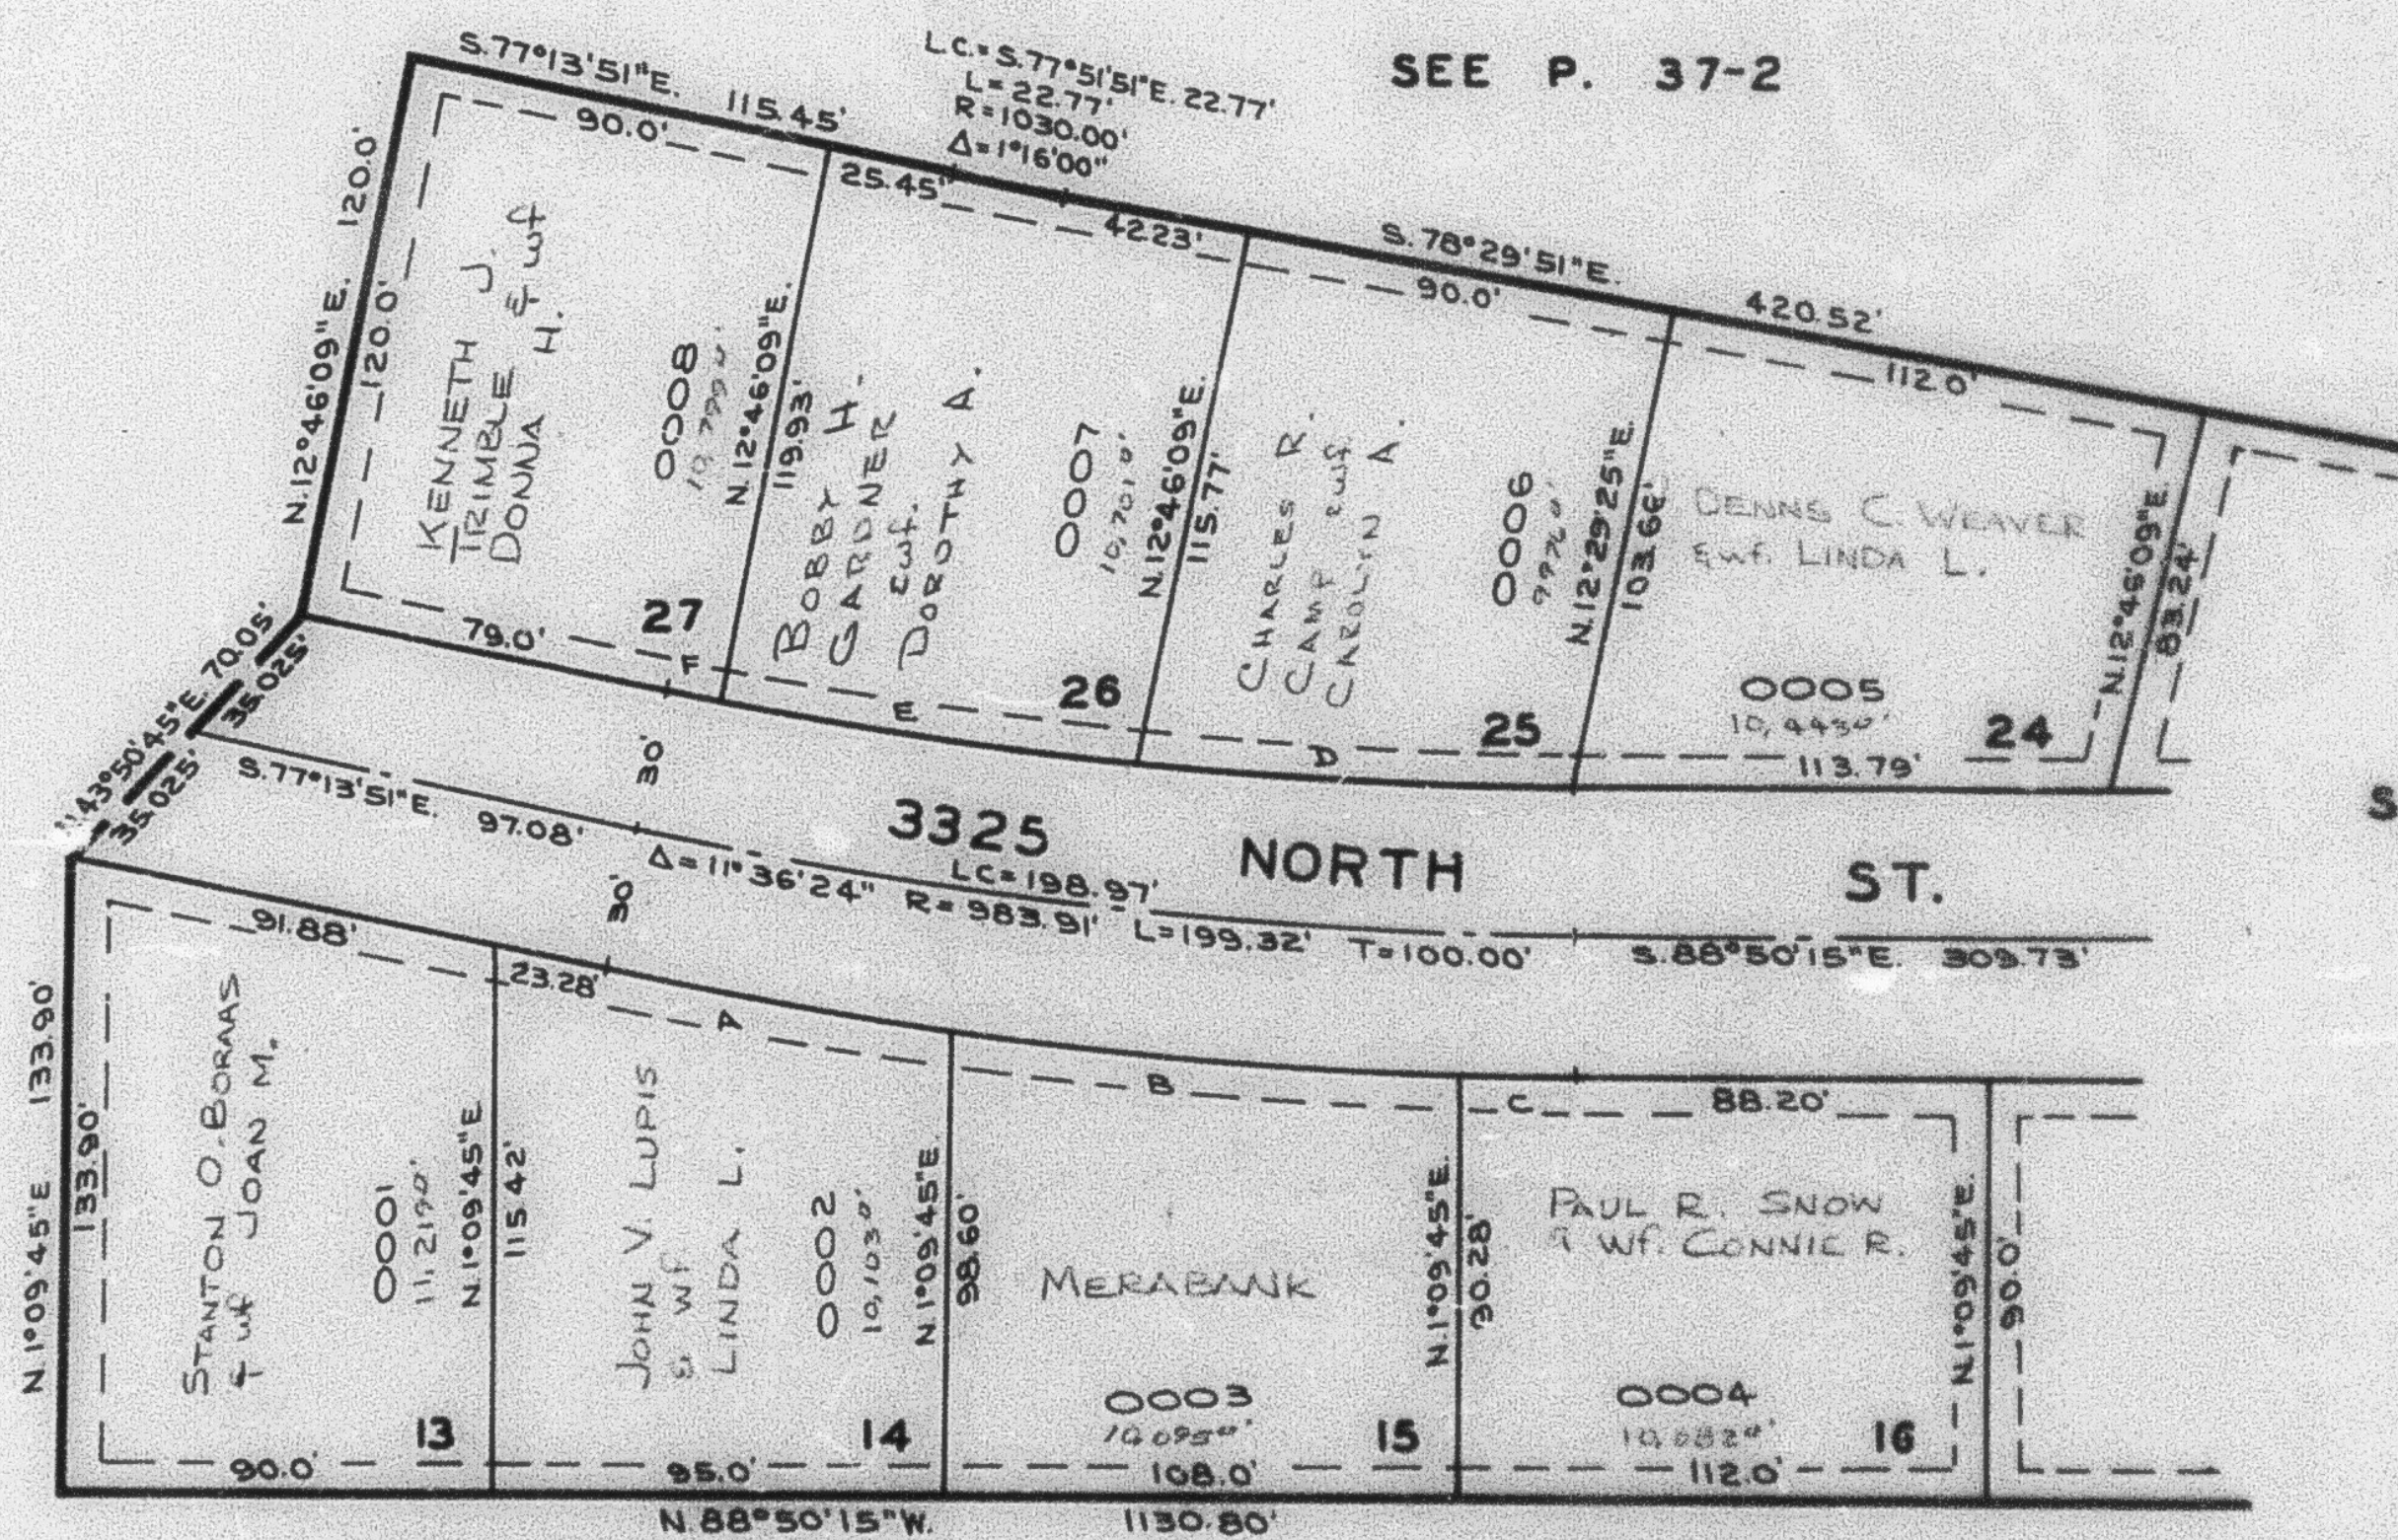

CURVE DATA					
A	B	C	D	E	F
$\Delta = 4^{\circ}08'16''$	$6^{\circ}07'27''$	$1^{\circ}20'42''$	$5^{\circ}30'03''$	$5^{\circ}26'37''$	$0^{\circ}39'36''$
$R = 1013.91'$	$1013.91'$	$1013.91'$	$953.91'$	$953.91'$	$953.91'$
$L = 73.22'$	$106.37'$	$23.80'$	$91.61'$	$90.63'$	$11.0'$
$LC = 73.21'$	$106.32'$	$23.80'$	$91.57'$	$90.66'$	$11.0'$

NOTE: 7' UTILITY & DRAINAGE EASEMENTS
 EACH SIDE OF PROPERTY LINES AS
 INDICATED BY DASHED LINES.
 SEE ORIGINAL PLAT IN BOOK 19,
 P. 79.