

PART OF S.E. 1/4 OF SEC. 20, T.7N., R.1W., S.L.B.&M.

70

W. S. BUTLER SUBDIVISION NO. 2

LOTS 13 TO 16 & 24 TO 27


IN NORTH OGDEN CITY

TAXING UNIT: 10

SCALE 1" = 50'

PREFIX: 16-070

SEE P. 68

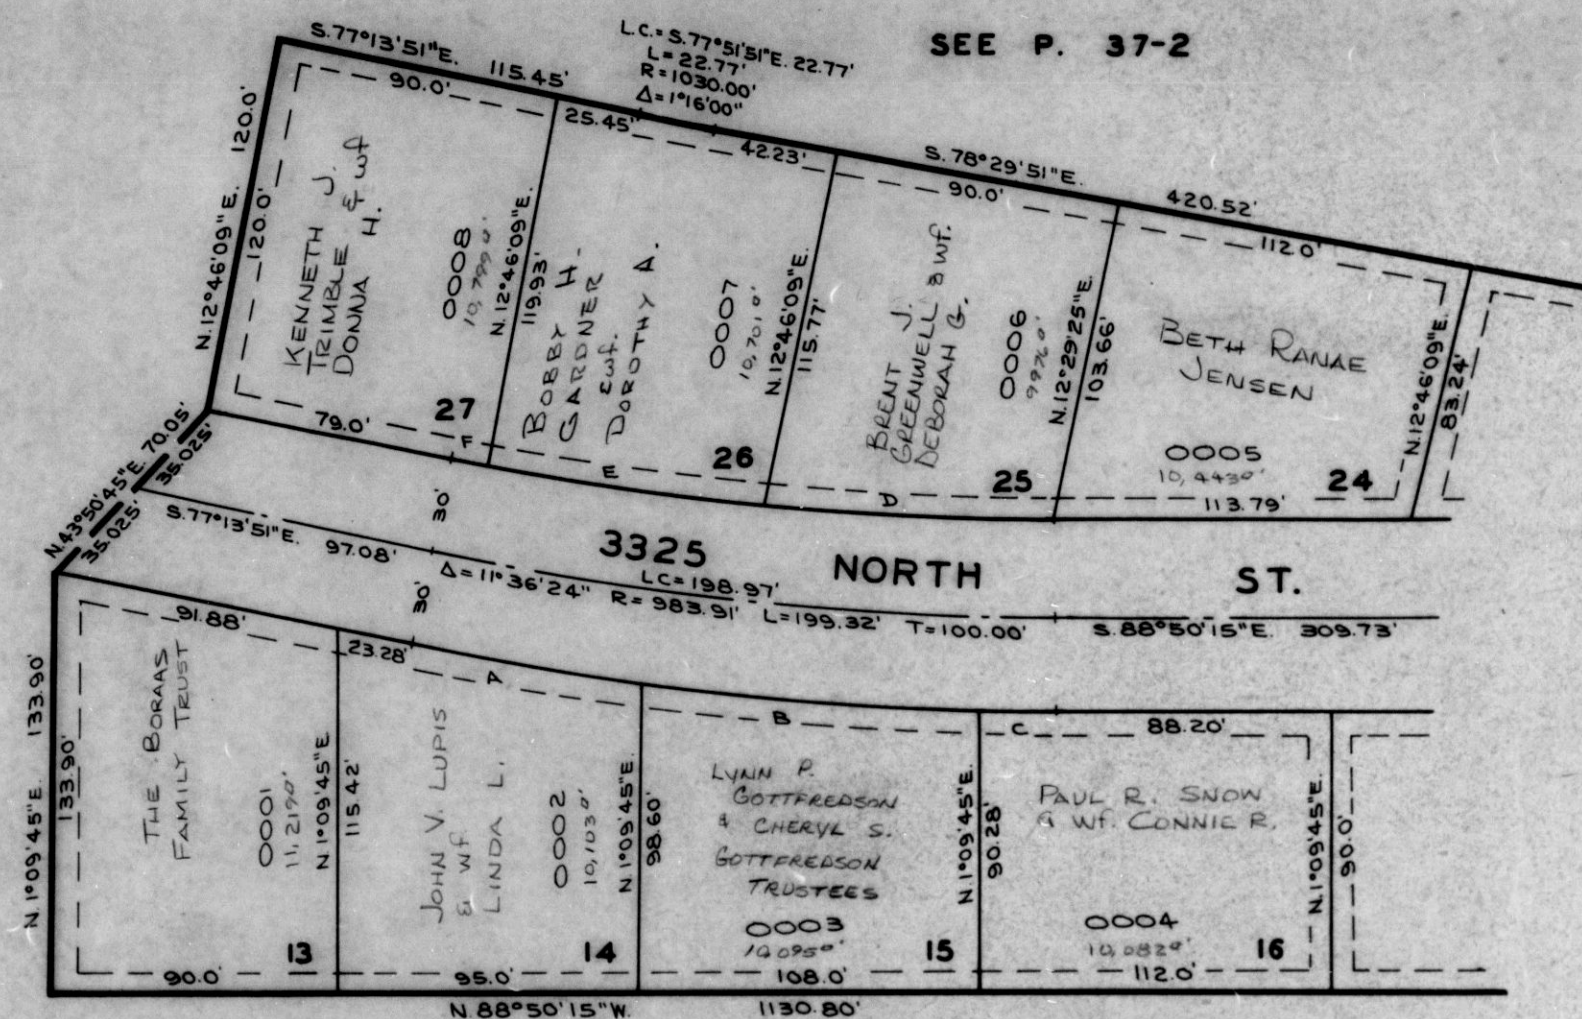

SEE P. 37-2

SEE P. 71

SEE BOOK 17, P. 42

SEE BOOK 17, P. 41

	A	B	C	D	E	F
Δ	4°08'16"	6°07'27"	1°20'42"	5°30'09"	5°26'37"	0°39'38"
R	1013.91'	1013.91'	1013.91'	953.91'	953.91'	953.91'
L	73.22'	108.37'	23.80'	91.61'	90.63'	11.0'
LC	73.21'	108.32'	23.80'	91.57'	90.60'	11.0'

NOTE: UTILITY & DRAINAGE EASEMENTS EACH SIDE OF PROPERTY LINES AS INDICATED BY DASHED LINES. SEE ORIGINAL PLAT IN BOOK 19, P. 79.