

PART OF S.E. 1/4 OF SEC. 20, T.7N., R.1W., S.L.B.&M.
W. S. BUTLER SUBDIVISION NO. 2
LOTS 13 TO 16 & 24 TO 27
 IN NORTH OGDEN CITY


70

TAXING UNIT: 10

SCALE 1" = 50'

PREFIX: 16-070

SEE P. 68

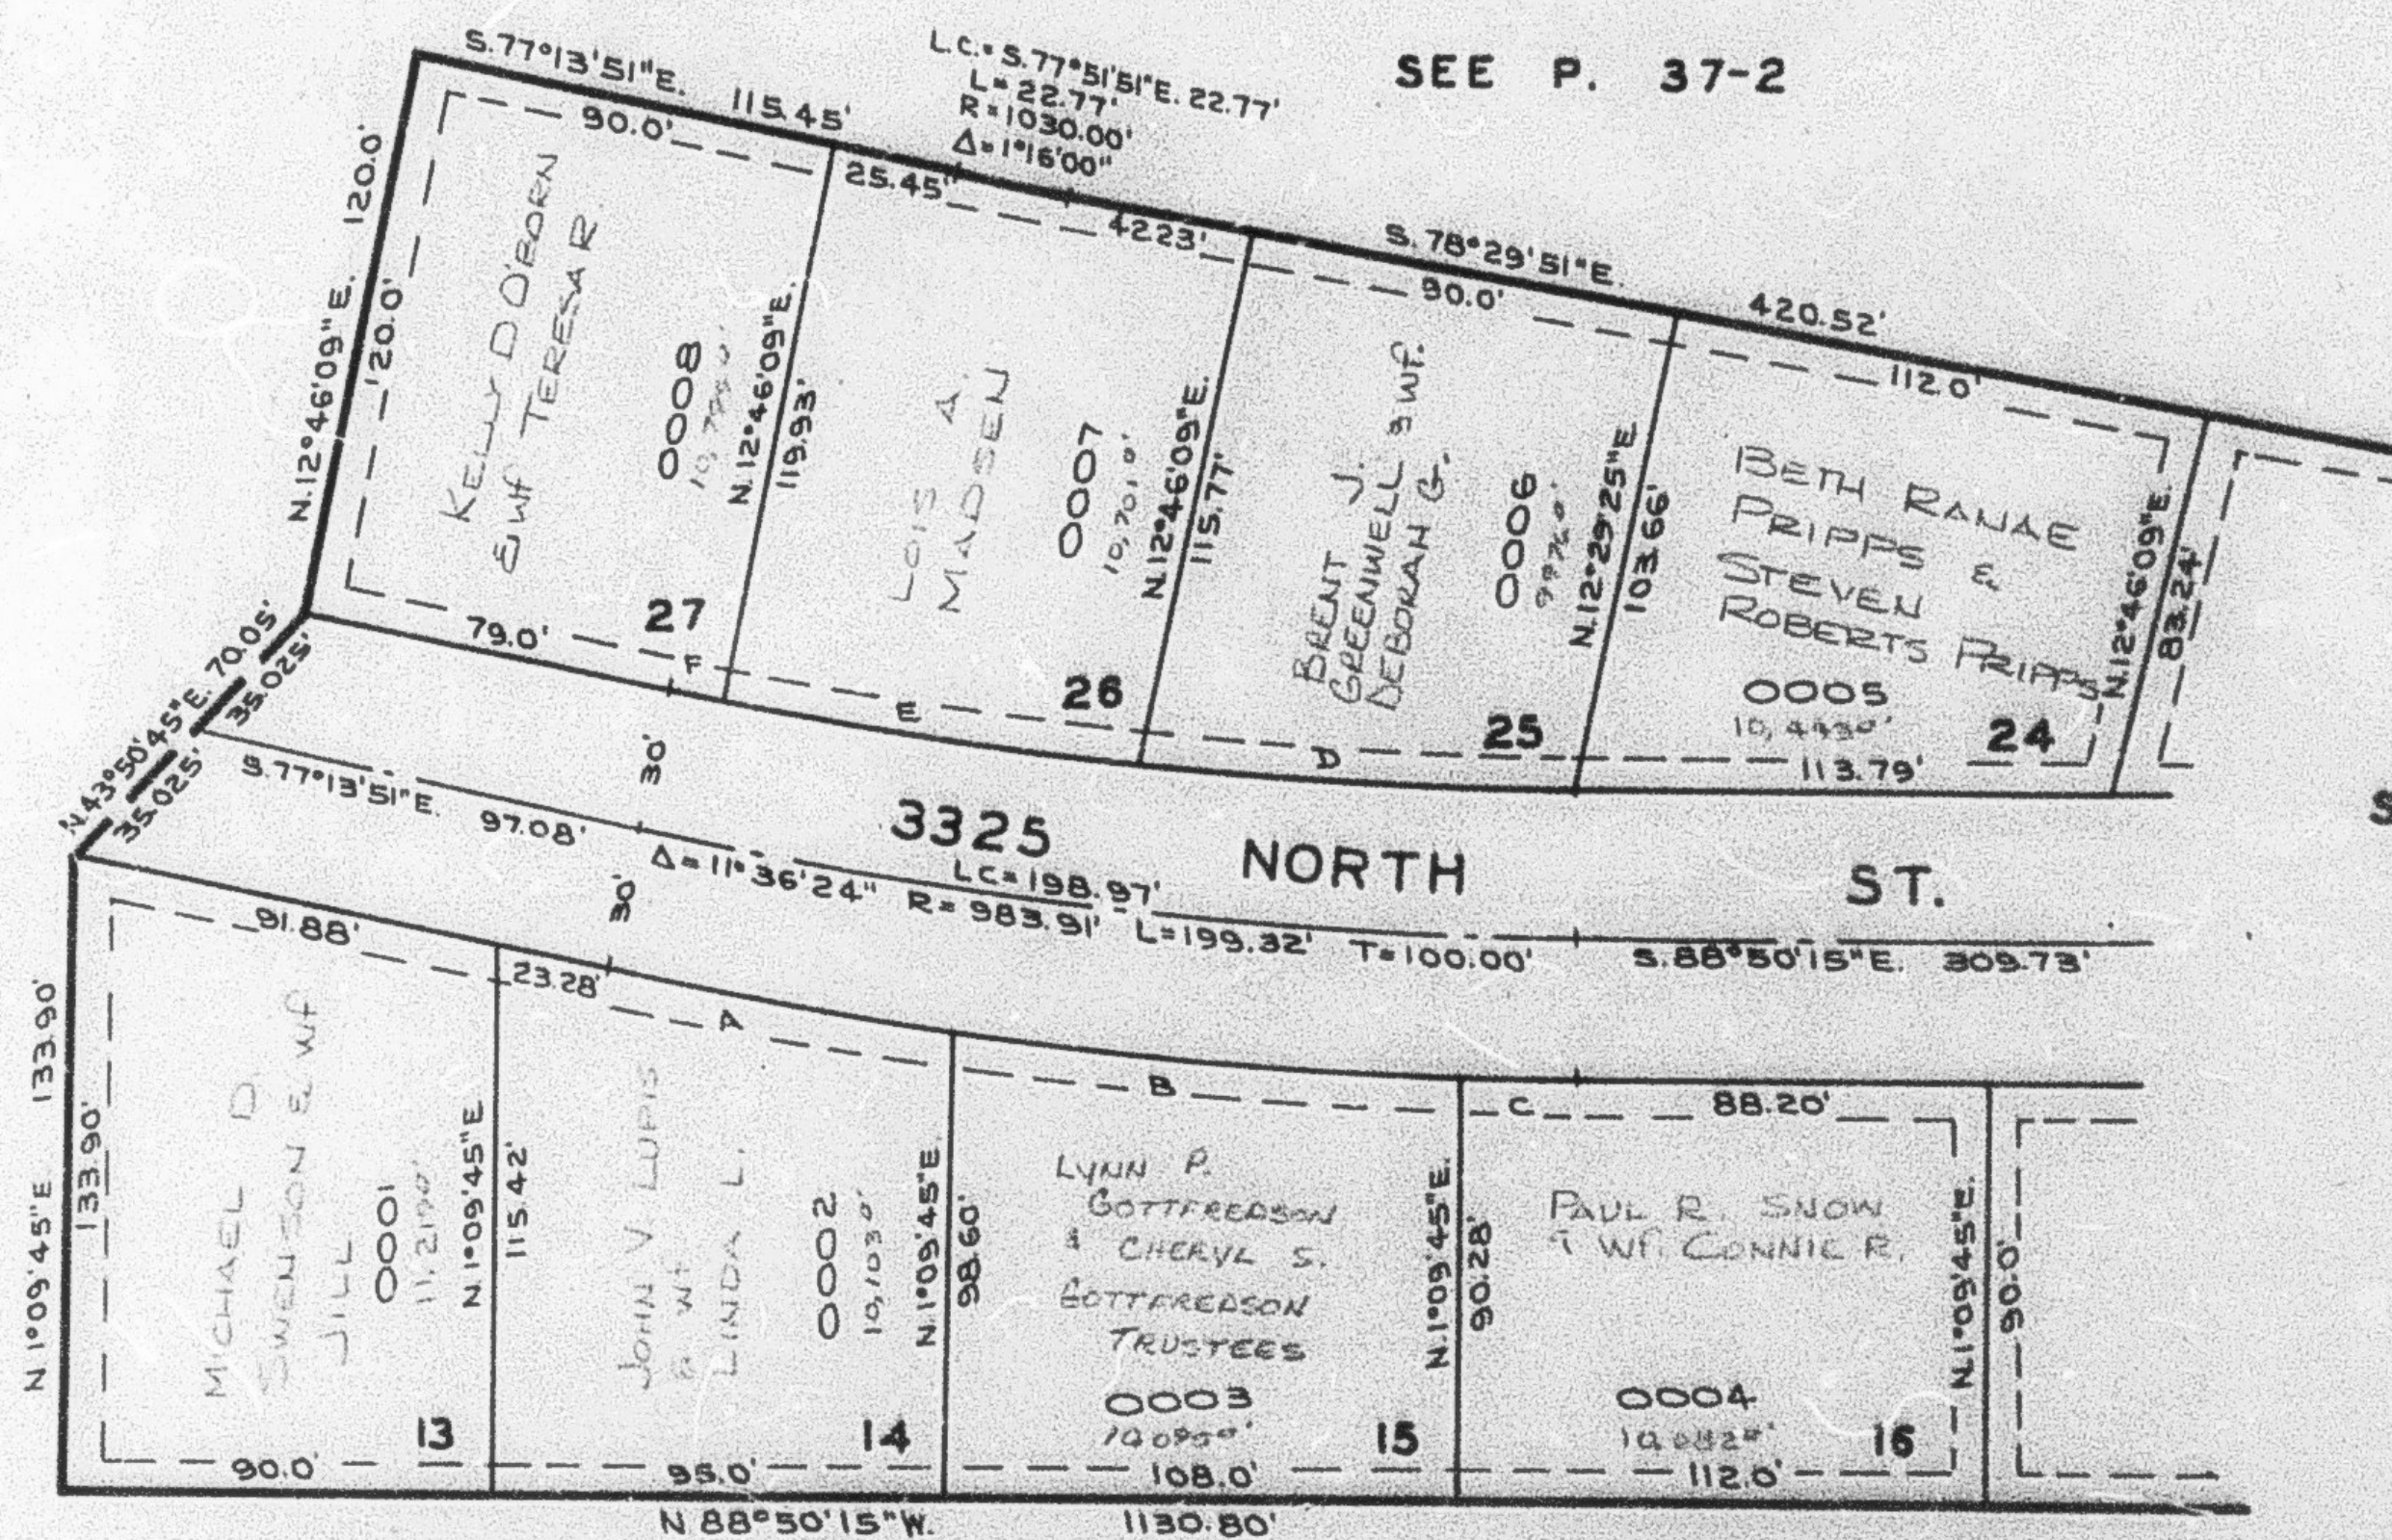

CURVE DATA					
A	B	C	D	E	F
Δ = 4°08'16"	6°07'27"	1°20'42"	5°30'09"	5°26'37"	0°35'38"
R = 1013.91'	1013.91'	1013.91'	953.91'	953.91'	953.91'
L = 73.22'	108.37'	23.80'	91.61'	90.63'	11.0'
LC = 73.21'	108.32'	23.80'	91.57'	90.60'	11.0'

NOTE: 7' UTILITY & DRAINAGE EASEMENTS
 EACH SIDE OF PROPERTY LINES AS
 INDICATED BY DASHED LINES.
 SEE ORIGINAL PLAT IN BOOK 19,
 P. 79.