


71 -

PREFIX: 18-071

WAYNE S. BUTLER
and PHYLLIS J.

SEE P. 70

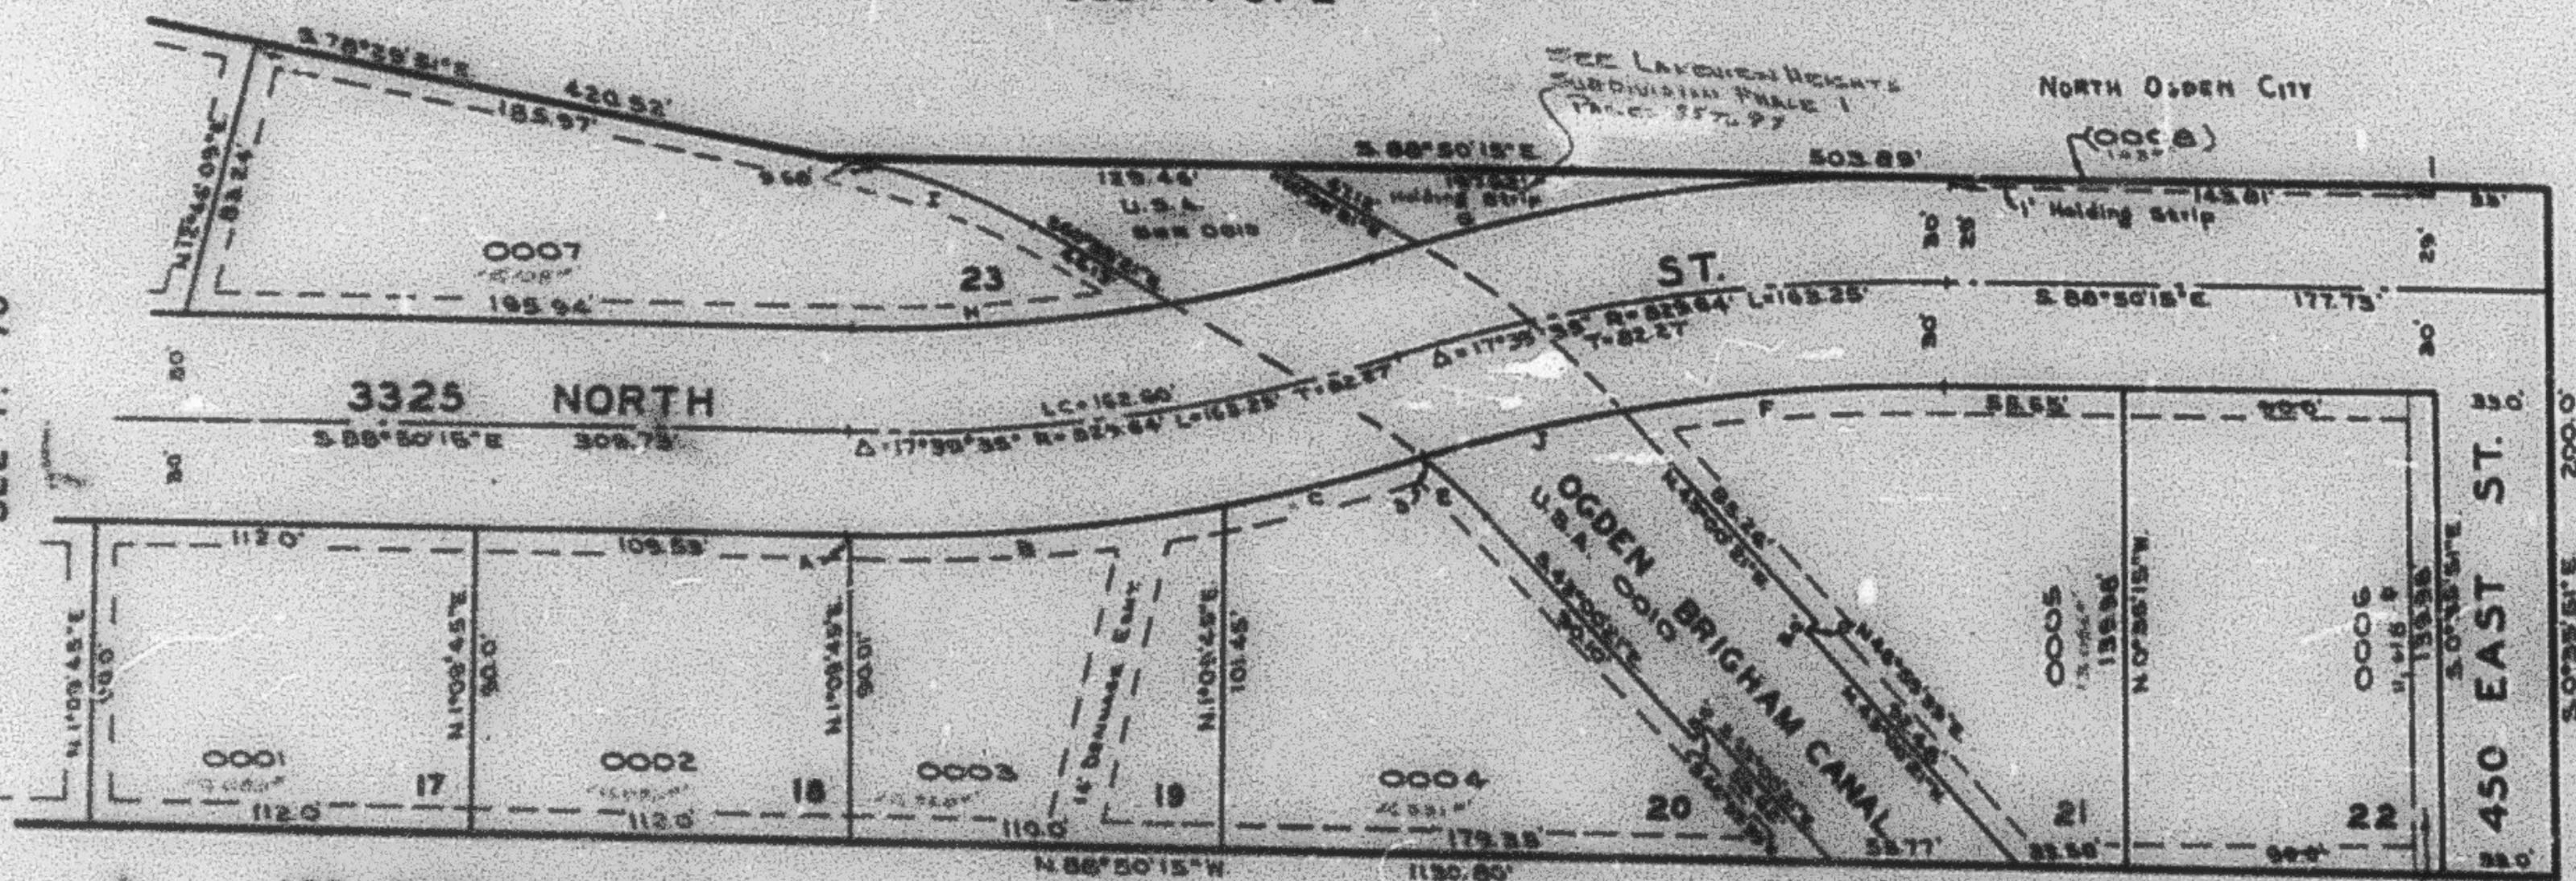

SEE BOOK 17, P. 38-1

CURVE DATA										SEE
A	B	C	D	E	F	G	H	I	J	
Δ = 0°51'11"	1120225"	6°05'55"	0°02'37"	2°05'52"	10°05'28"	16°11'28"	10°53'00"	17°50'20"	0°05'57"	
R = 350.54'	555.54'	555.54'	350.54'	170.00'	495.54'	559.54'	495.54'	170.00'	495.54'	
L = 2.47'	110.71'	25.73'	0.45'	24.81'	94.85'	158.25'	94.76'	32.94'	59.43'	
LC = 2.47'	110.38'	58.72'	0.45'	24.85'	94.41'	157.67'	94.62'	32.72'	59.39'	

(NORTH OGDEN CITY)
(974 * 0011)

NOTE: 7. UTILITY & DRAINAGE EASEMENTS
EACH SIDE OF PROPERTY LINES AS
INDICATED BY DASHED LINES.
SEE ORIGINAL PLAT IN BOOK 19,
P. 10.