

PART OF S.E. 1/4 OF SEC. 20, T.7N., R.1W., S.L.B.&M.
W. S. BUTLER SUBDIVISION NO. 2

71

LOTS 17 TO 23
 IN NORTH OGDEN CITY

TAXING UNIT: 10


SCALE 1" = 50'

PREFIX: 16-071

EXCEPT WHERE OTHERWISE SHOWN
 ALL LOTS OWNED BY:

WAYNE S BUTLER
 and PHYLLIS J.

SEE P. 37-2

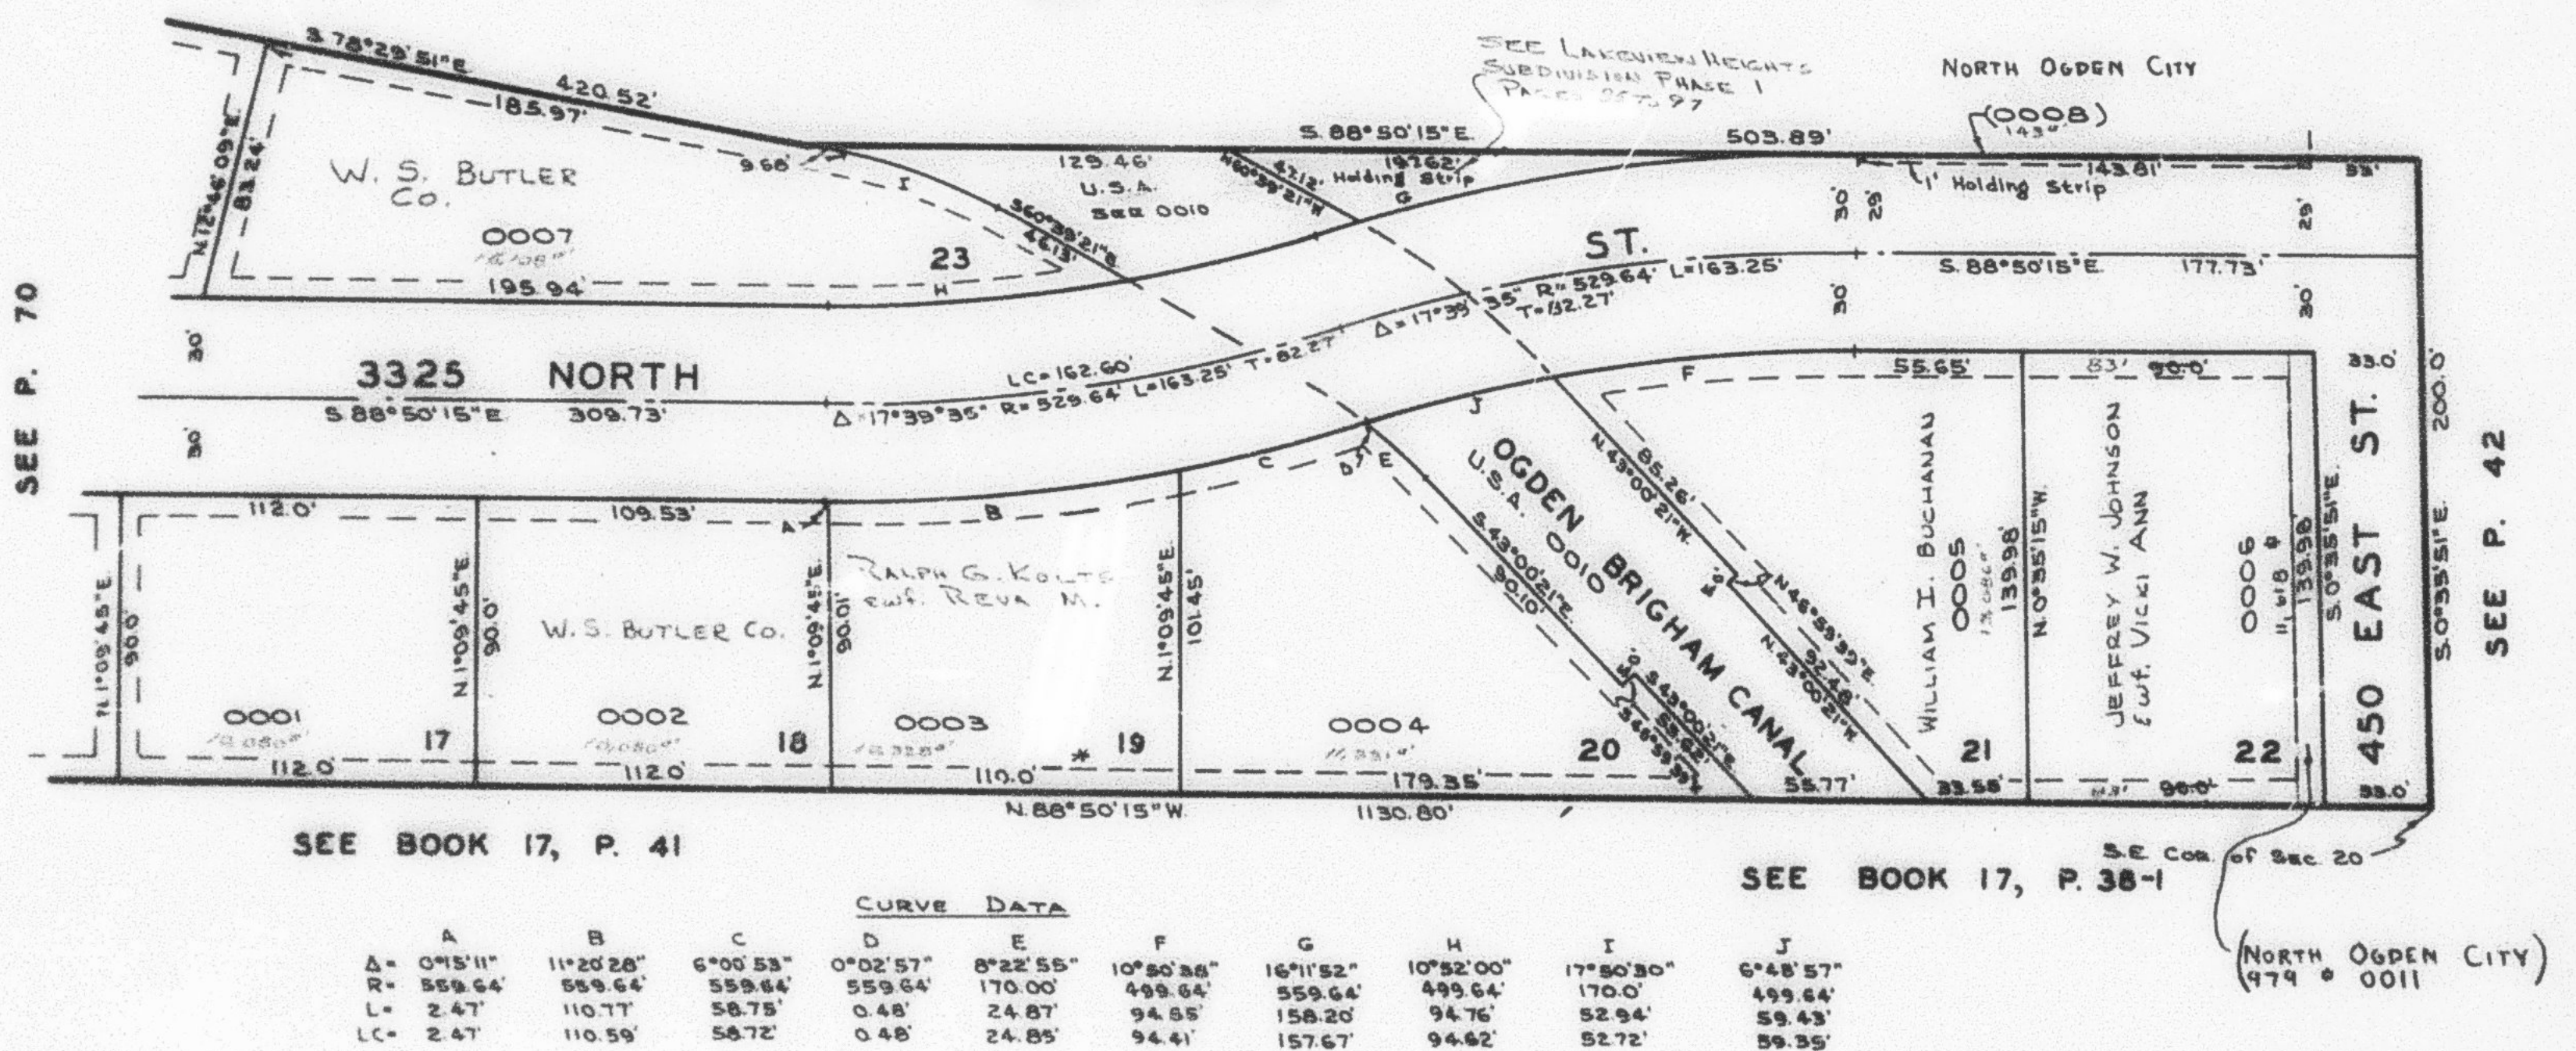

* NOTE: SEE ORDINANCE
 VARYING EASEMENT
 BOOK 1425 PAGE 86

NOTE: UTILITY & DRAINAGE EASEMENTS
 EACH SIDE OF PROPERTY LINES AS
 INDICATED BY DASHED LINES.
 SEE ORIGINAL PLAT IN BOOK 19,
 P. 78.