

PART OF S.E. 1/4 OF SECTION 20, T.7N.,R.1W., S.L.B. & M.

W.S. BUTLER SUBDIVISION NO. 2


LOTS 17 TO 23

IN NORTH OGDEN CITY

SCALE 1" = 50'

TAXING UNIT: 10

SEE P. 37-2

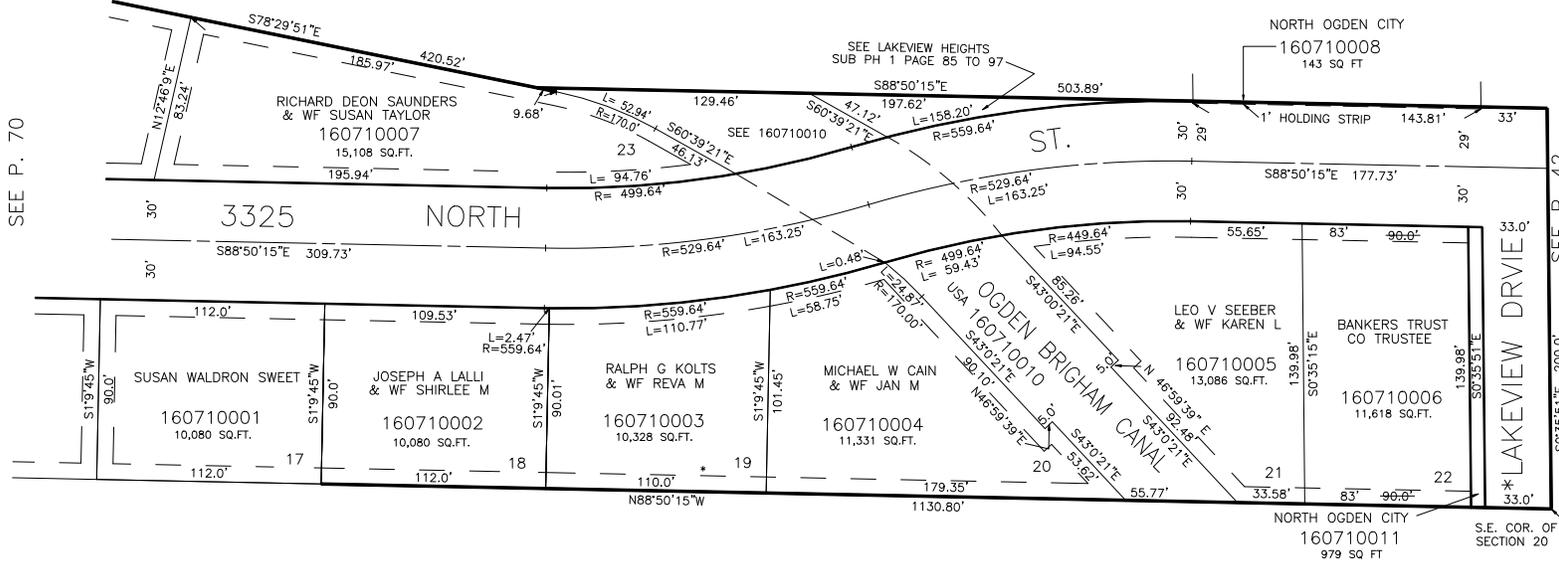

SEE P. 70

SEE P. 42

SEE BOOK 17, P. 41

* NOTE:SEE ORDINANCE VACATING EASEMENT BOOK 1425 PAGE 86

SEE BOOK 17, P. 38-1

*STREET NAME CHANGE ORDIN #1389188 1792-1931 21-FEB-1996

FOR COMPLETE ENG DATA SEE ORIGINAL DEDICATION PLAT IN BOOK 19, PAGE 79 OF RECORDS.

7' UTILITY & DRAINAGE EASEMENTS EACH SIDE OF PROPERTY LINES AS INDICATED BY DASHED LINES EXCEPT AS OTHERWISE SHOWN.