

PART OF S.E. 1/4 OF SECTION 20, T.7N.,R.1W., S.L.B. & M.

W.S. BUTLER SUBDIVISION NO. 2


LOTS 17 TO 23

TAXING UNIT: 10

IN NORTH OGDEN CITY

SCALE 1" = 50'

SEE P. 37-2

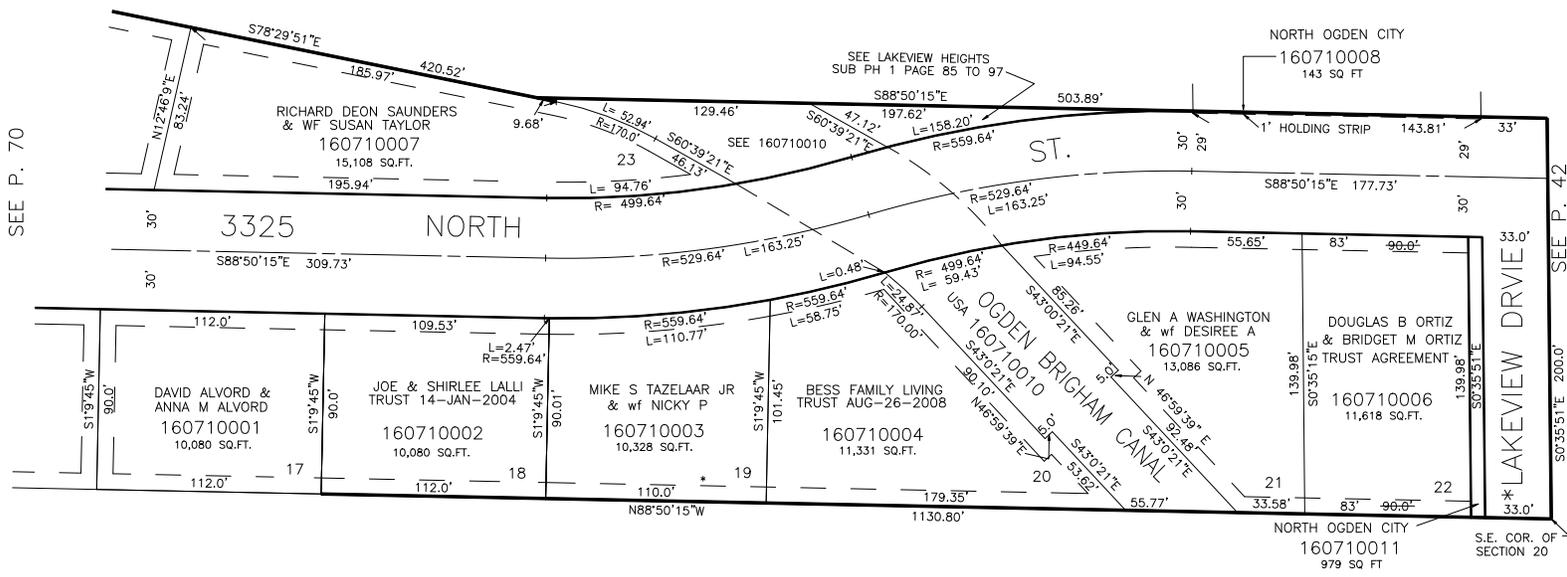

SEE P. 70

SEE P. 42

SEE BOOK 17, P. 41

SEE BOOK 17, P. 38-1

* NOTE:SEE ORDINANCE VACATING EASEMENT BOOK 1425 PAGE 86

*STREET NAME CHANGE ORDIN #1389188 1792-1931 21-FEB-1996

7' UTILITY & DRAINAGE EASEMENTS EACH SIDE OF PROPERTY LINES AS INDICATED BY DASHED LINES EXCEPT AS OTHERWISE SHOWN.

FOR COMPLETE ENG DATA SEE ORIGINAL DEDICATION PLAT IN BOOK 19, PAGE 79 OF RECORDS.