


PART OF S.E. 1/4 OF SECTION 20, T.7N.,R.1W., S.L.B. & M.
W.S. BUTLER SUBDIVISION NO. 2
LOTS 17 TO 23

TAXING UNIT: 10

IN NORTH OGDEN CITY

SCALE 1" = 50'

SEE P. 37-2

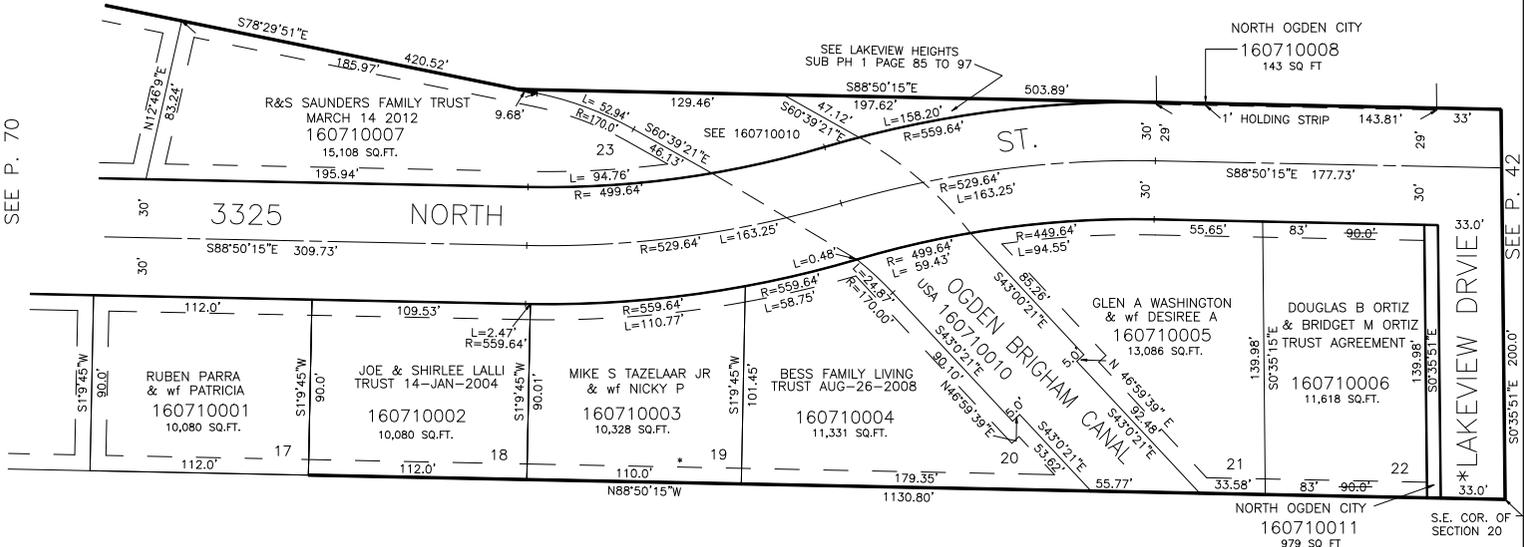

SEE BOOK 17, P. 41

* NOTE: SEE ORDINANCE
VACATING EASEMENT
BOOK 1425 PAGE 86

SEE BOOK 17, P. 38-1

* STREET NAME CHANGE
ORDIN # 1389188
1792-1931 21-FEB-1996

7' UTILITY & DRAINAGE EASEMENTS EACH
SIDE OF PROPERTY LINES AS INDICATED
BY DASHED LINES EXCEPT AS OTHERWISE
SHOWN.

FOR COMPLETE ENG DATA SEE
ORIGINAL DEDICATION PLAT IN
BOOK 19, PAGE 79 OF RECORDS.