

PART OF S.E. 1/4 OF SECTION 20, T.7N.,R.1W., S.L.B. & M.

W.S. BUTLER SUBDIVISION NO. 2


LOTS 17 TO 23

TAXING UNIT: 10

IN NORTH OGDEN CITY

SCALE 1" = 50'

SEE P. 37-2

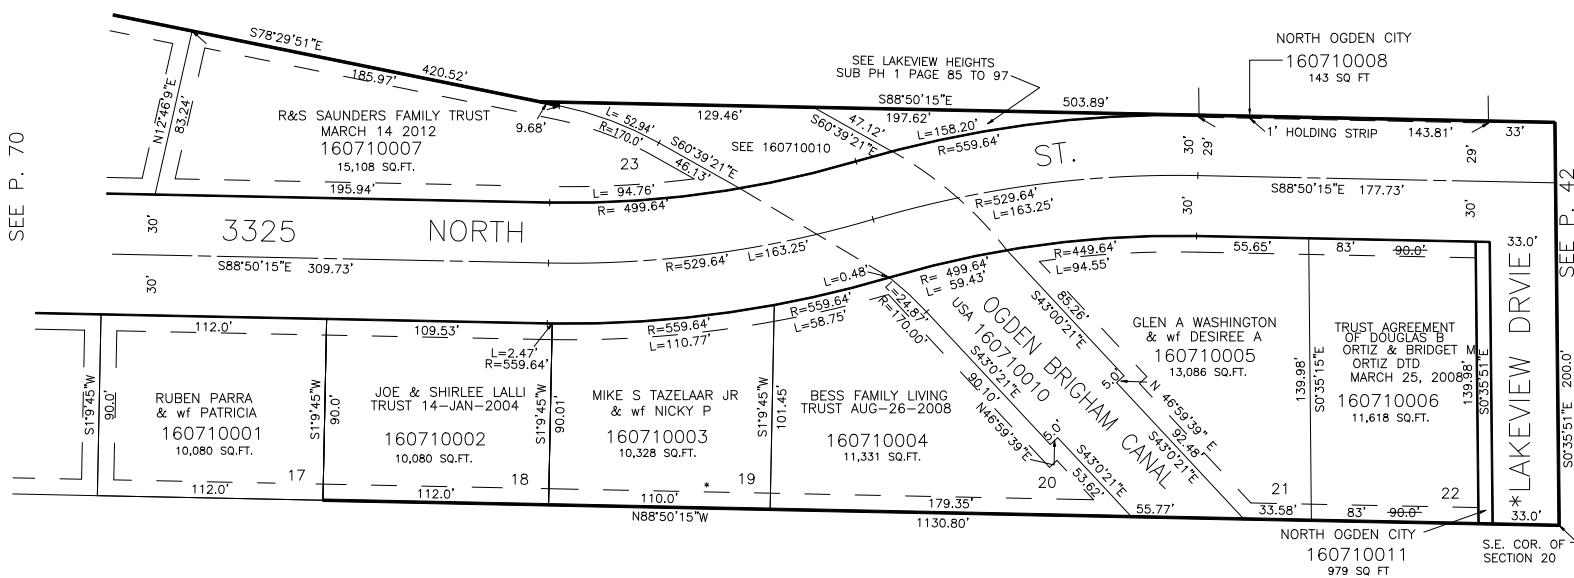

SEE BOOK 17, P. 41

* NOTE:SEE ORDINANCE
VACATING EASEMENT
BOOK 1425 PAGE 86

SEE BOOK 17, P. 38-1

*STREET NAME CHANGE
ORDIN #1389188
1792-1931 21-FEB-1996

FOR COMPLETE ENG DATA SEE
ORIGINAL DEDICATION PLAT IN
BOOK 19, PAGE 79 OF RECORDS.

7' UTILITY & DRAINAGE EASEMENTS EACH
SIDE OF PROPERTY LINES AS INDICATED
BY DASHED LINES EXCEPT AS OTHERWISE
SHOWN.

FOR TAX PURPOSES ONLY

R.B. 8-76