

PART OF N.E. 1/4 OF SEC. 19 & N.W. 1/4 OF SEC. 20, T.7N., R.1W., S.L.B.&M.

72

MAJESTIC HEIGHTS SUBDIVISION NO. 6

LOTS 144-148

AMENDED LOTS 121-124

PREFIX 16-72


TAXING UNIT: 1

CITY OF PLEASANT VIEW

SEE PAGE 38 SCALE 1"=50'

EXCEPT WHERE OTHERWISE SHOWN
ALL LOTS OWNED BY
WADMAN CONST CO, INC.

S. 89°50'47" W. 484.11'
S. 0°32' W. 1318.33'
FR. N.W. COR. OF
SEC. 20

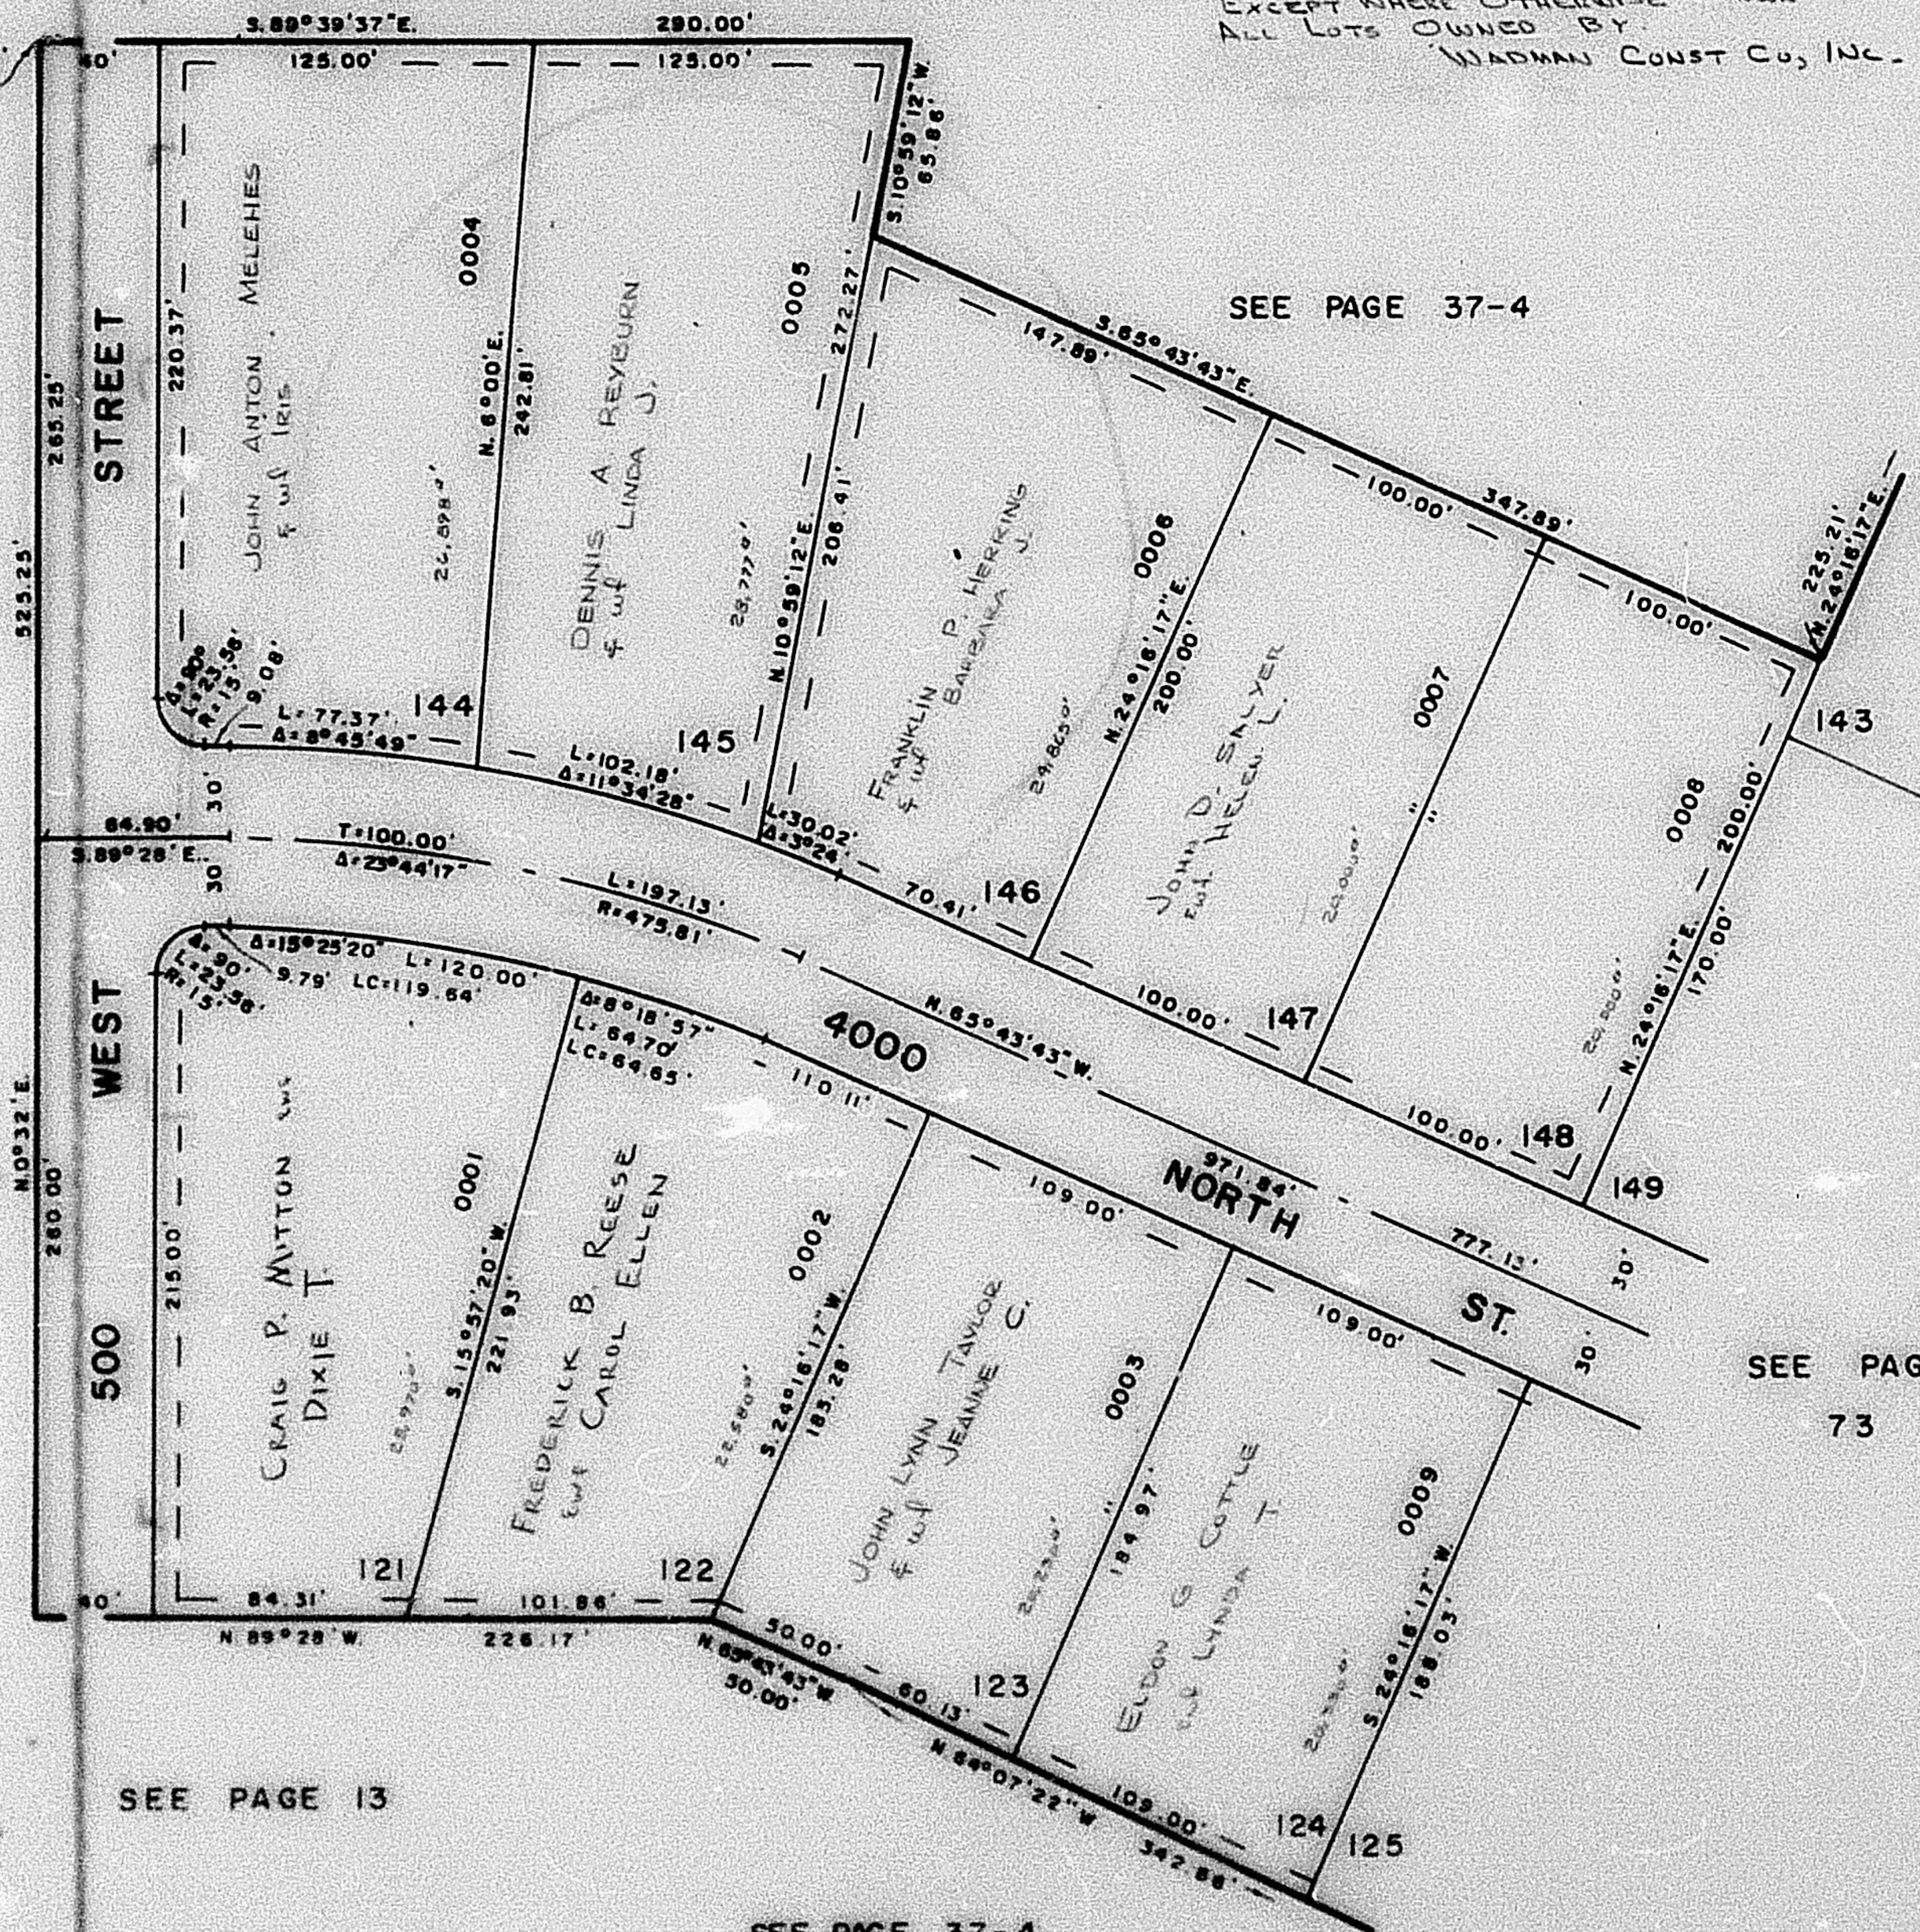

SEE PAGE 67

SEE PAGE 13

SEE PAGE 37-4

SEE PAGE
73

7' UTILITY & DRAINAGE EASEMENTS
EACH SIDE OF PROPERTY LINE AS
INDICATED BY DASHED LINES

FOR COMPLETE ENG. DATA
SEE ORIG. DEED PLAT IN
BOOK 19, PAGE 99 & BOOK 20, P. 47 (AMENDED)