

PART OF N.E. 1/4 OF SEC. 19 & N.W. 1/4 OF SEC. 20, T.7N., R.1W., S.L.B. & M. 72

MAJESTIC HEIGHTS SUBDIVISION NO. 6


TAXING UNIT: II

LOTS 144-148
AMENDED LOTS 121-124

PREFIX: 16-72

CITY OF PLEASANT VIEW

SEE PAGE 38 SCALE 1"=50'

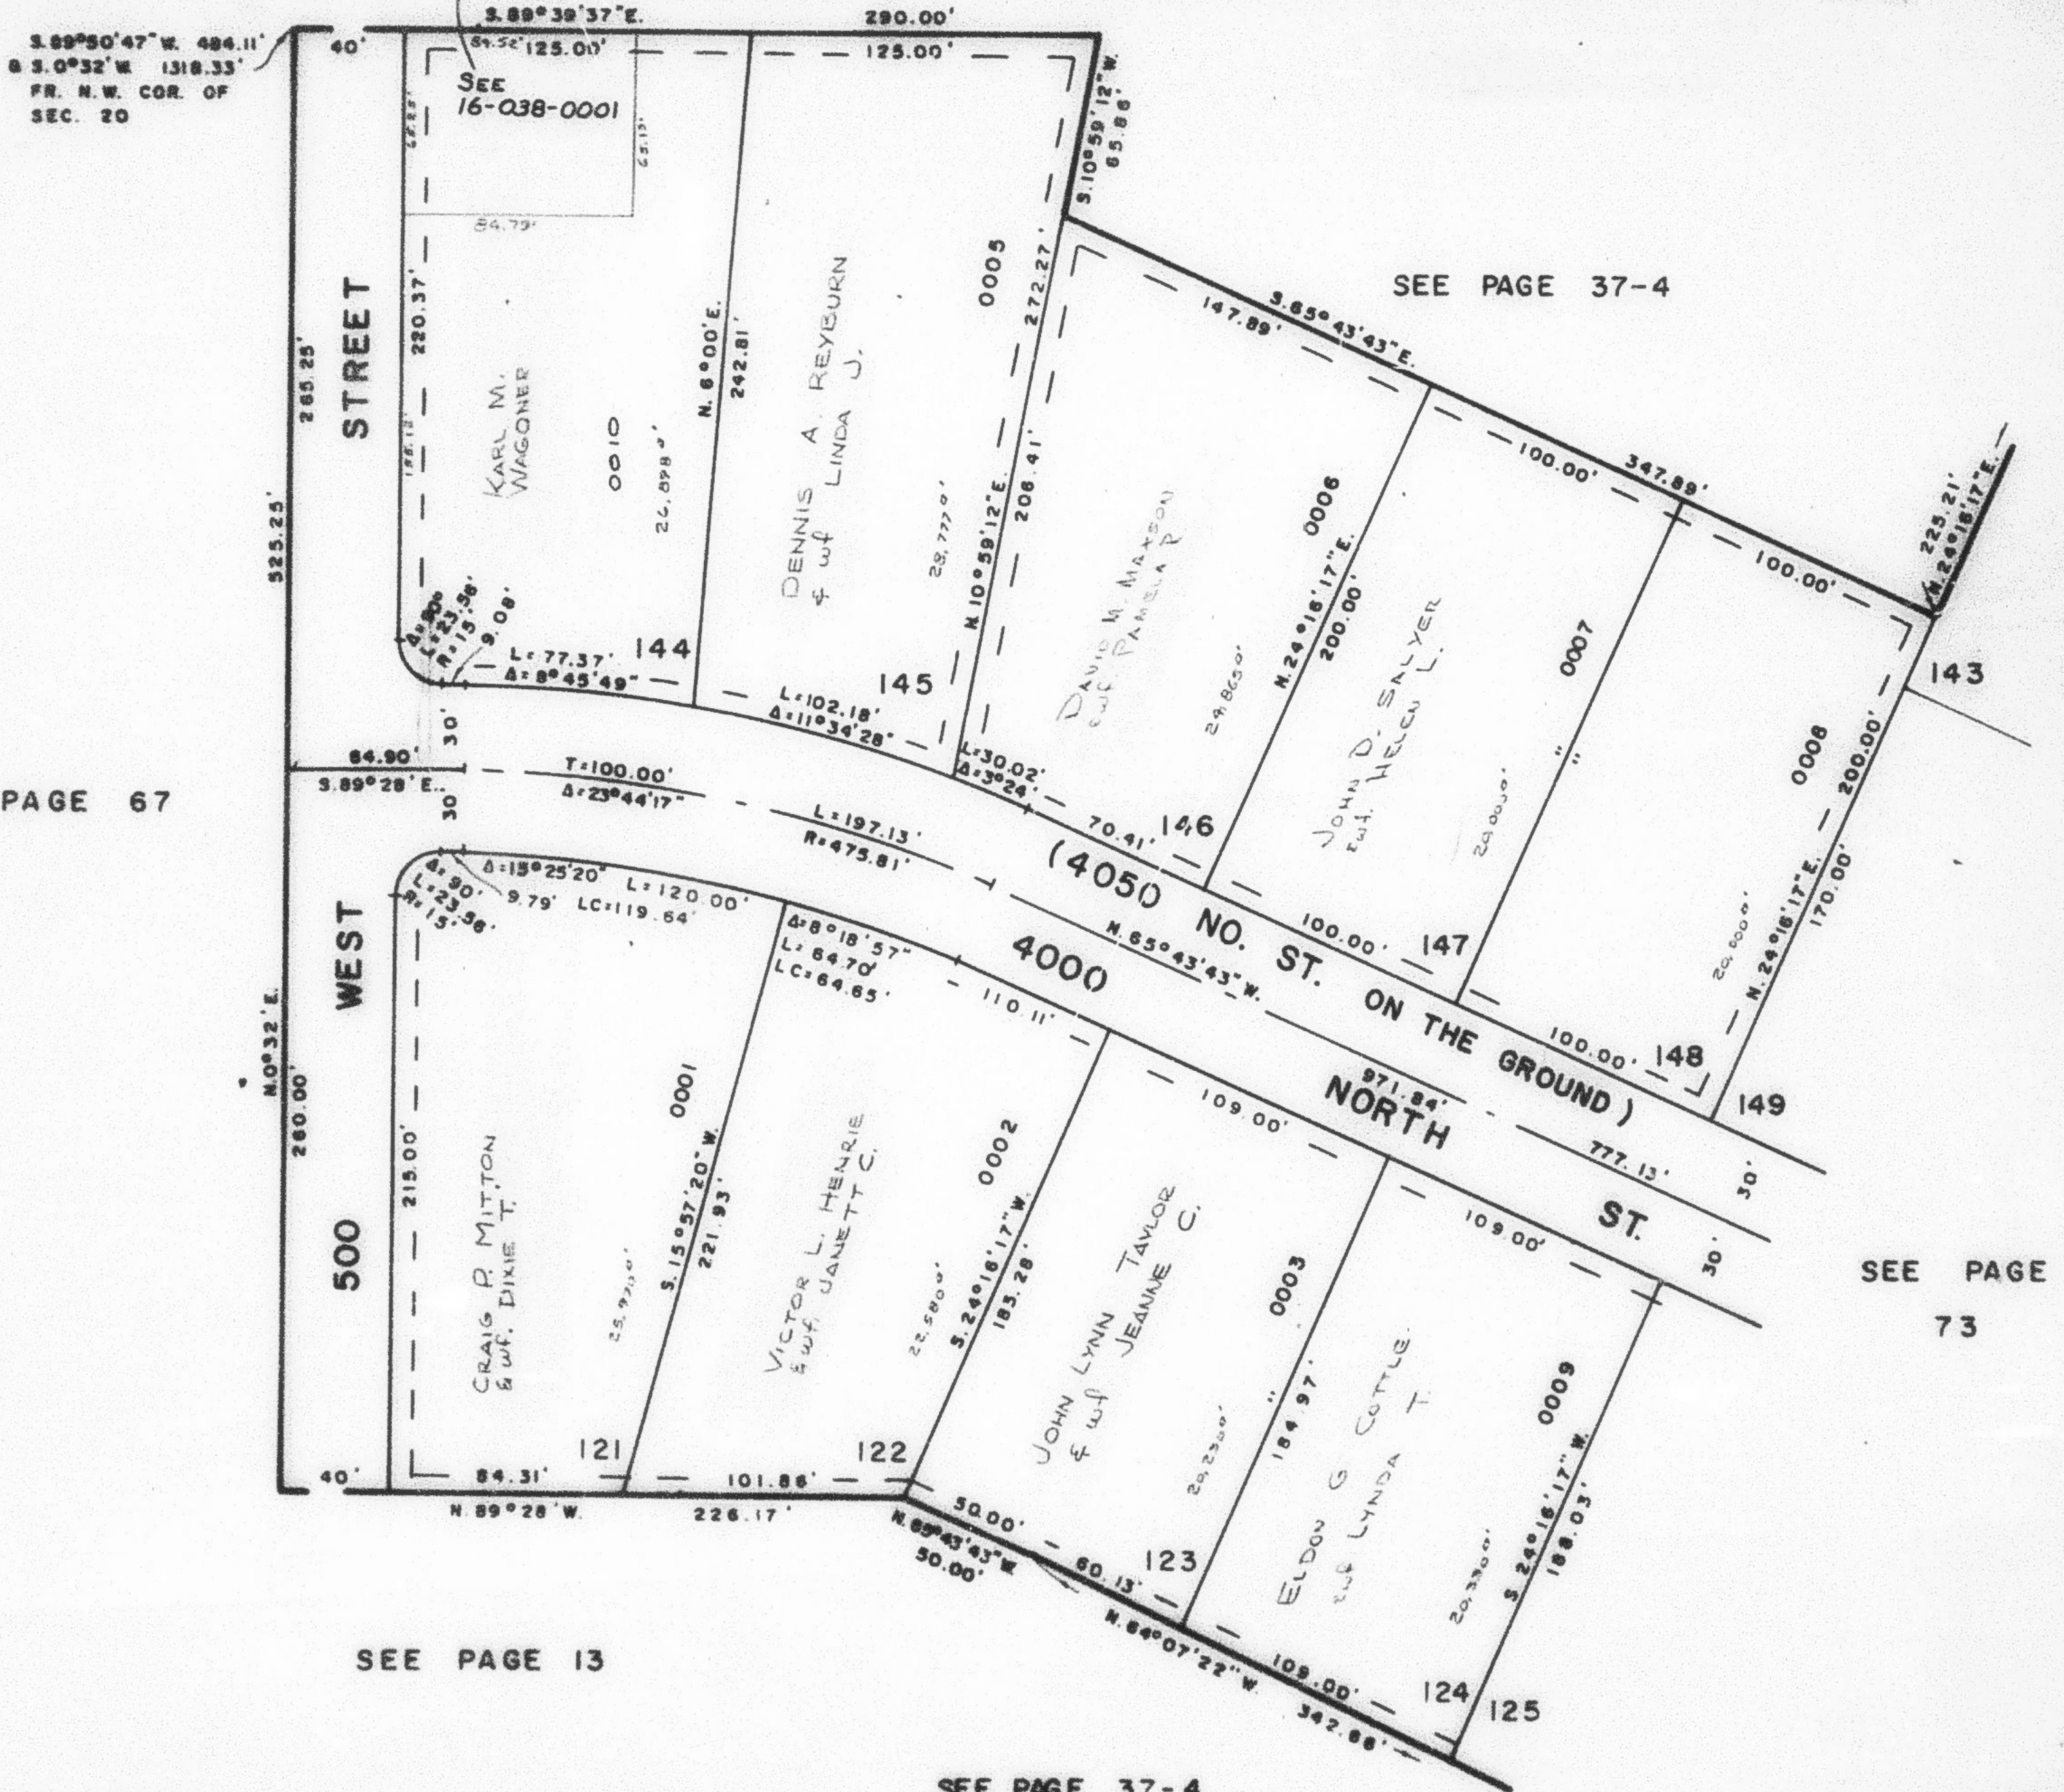

7' UTILITY & DRAINAGE EASEMENTS
EACH SIDE OF PROPERTY LINE AS
INDICATED BY DASHED LINES

FOR COMPLETE ENG. DATA
SEE ORIG. DEP. PLAT IN
BOOK 19, PAGE 99 & Book 20, P. 47 (AMENDED)