

PART OF N.E. 1/4 OF SEC. 19 & N.W. 1/4 OF SEC. 20, T.7N., R.1W., S.L.B.&M.

MAJESTIC HEIGHTS SUBDIVISION NO. 6

TAXING UNIT: II


LOTS 144-148
AMENDED LOTS 121-124

PREFIX: 16-72

CITY OF PLEASANT VIEW

SEE PAGE 38 SCALE 1"=50'

S. 89° 50' 47" W. 484.11'
S. 0° 32' W. 1318.33'
FR. N.W. COR. OF
SEC. 20

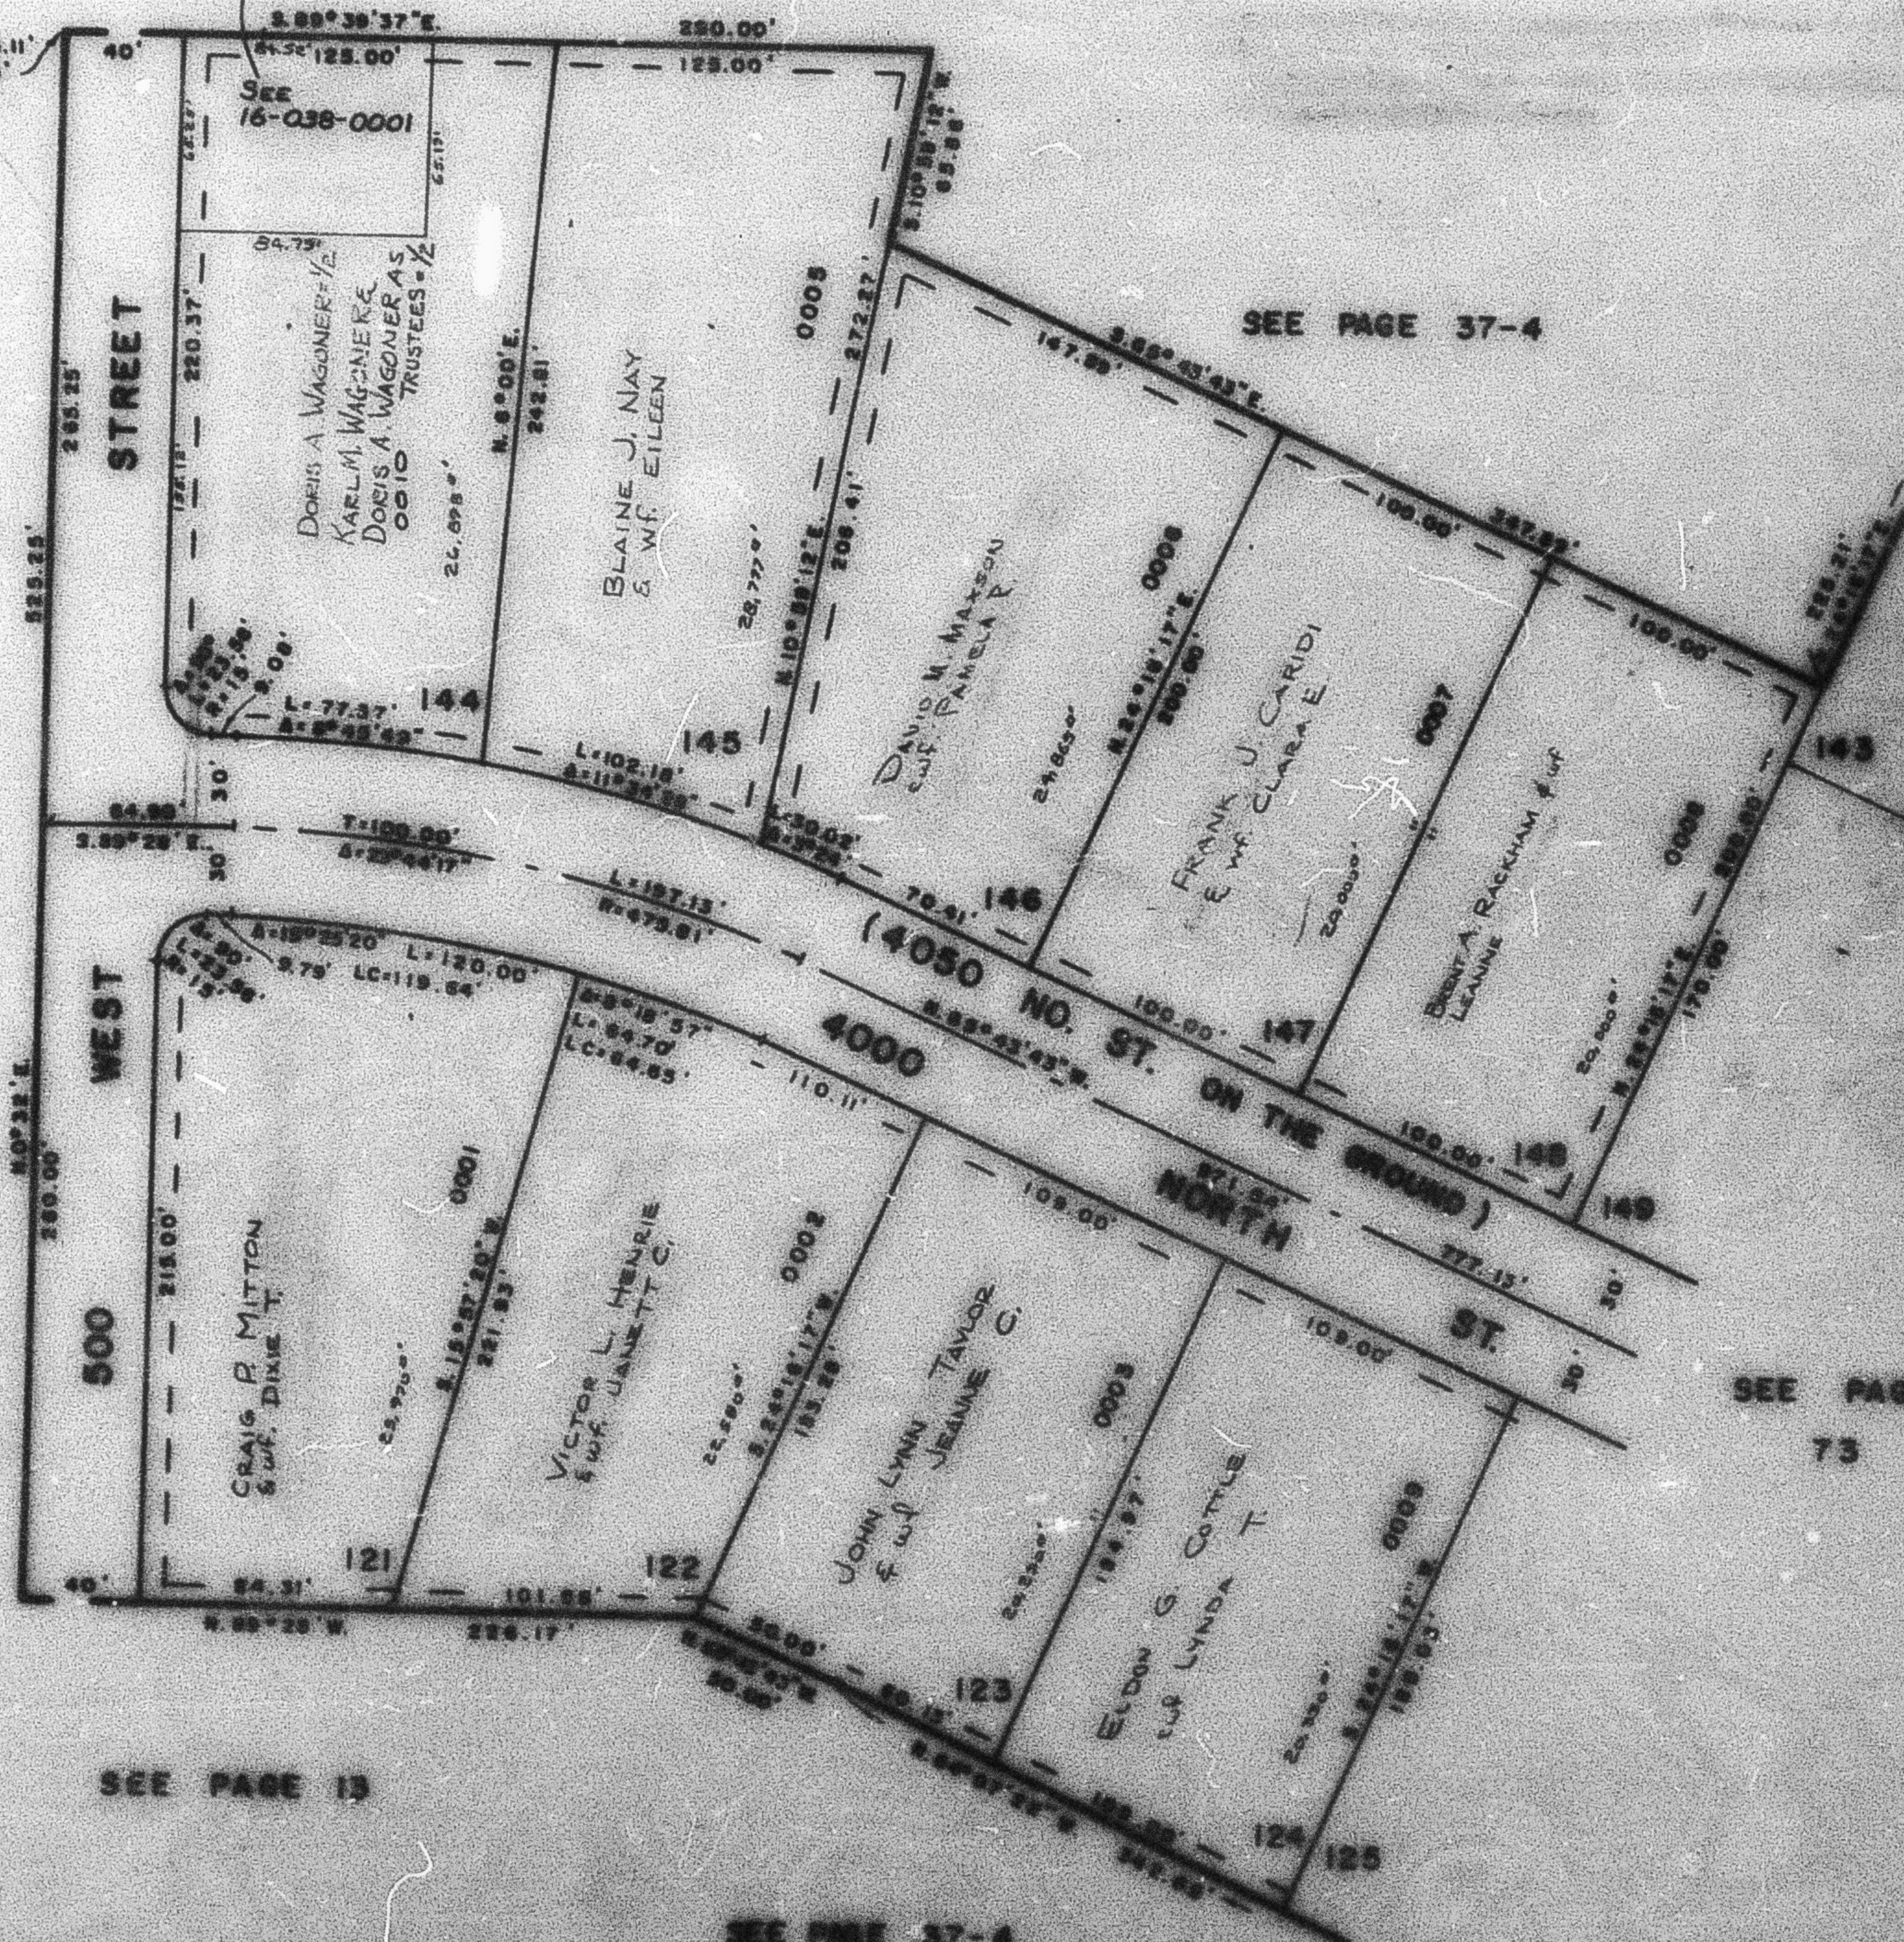

SEE PAGE 67

SEE PAGE 13

SEE PAGE 37-4

SEE PAGE
73

UTILITY & DRAINAGE EASEMENTS
SHOWN ON EACH SIDE OF PROPERTY LINE AS
INDICATED BY DASHED LINES

FOR COMPLETE SURVEY DATA
SEE THIS SURVEY PLAT IN
BOOK 16, PAGE 72 & 73 (PLAT 16-72)