

PART OF N.E. 1/4 OF SEC 19 & N.W. 1/4 OF SEC. 20, T.7N, R.1W, S.L.B&M. 73

MAJESTIC HEIGHTS SUBDIVISION NO. 6

LOTS 130-131, 149-152

AMENDED LOTS 125-129, 236, 237

CITY OF PLEASANT VIEW

SCALE 1"=50'


TAXING UNIT: II

PREFIX 16-73

SEE PAGE 74

SEE PAGE

72

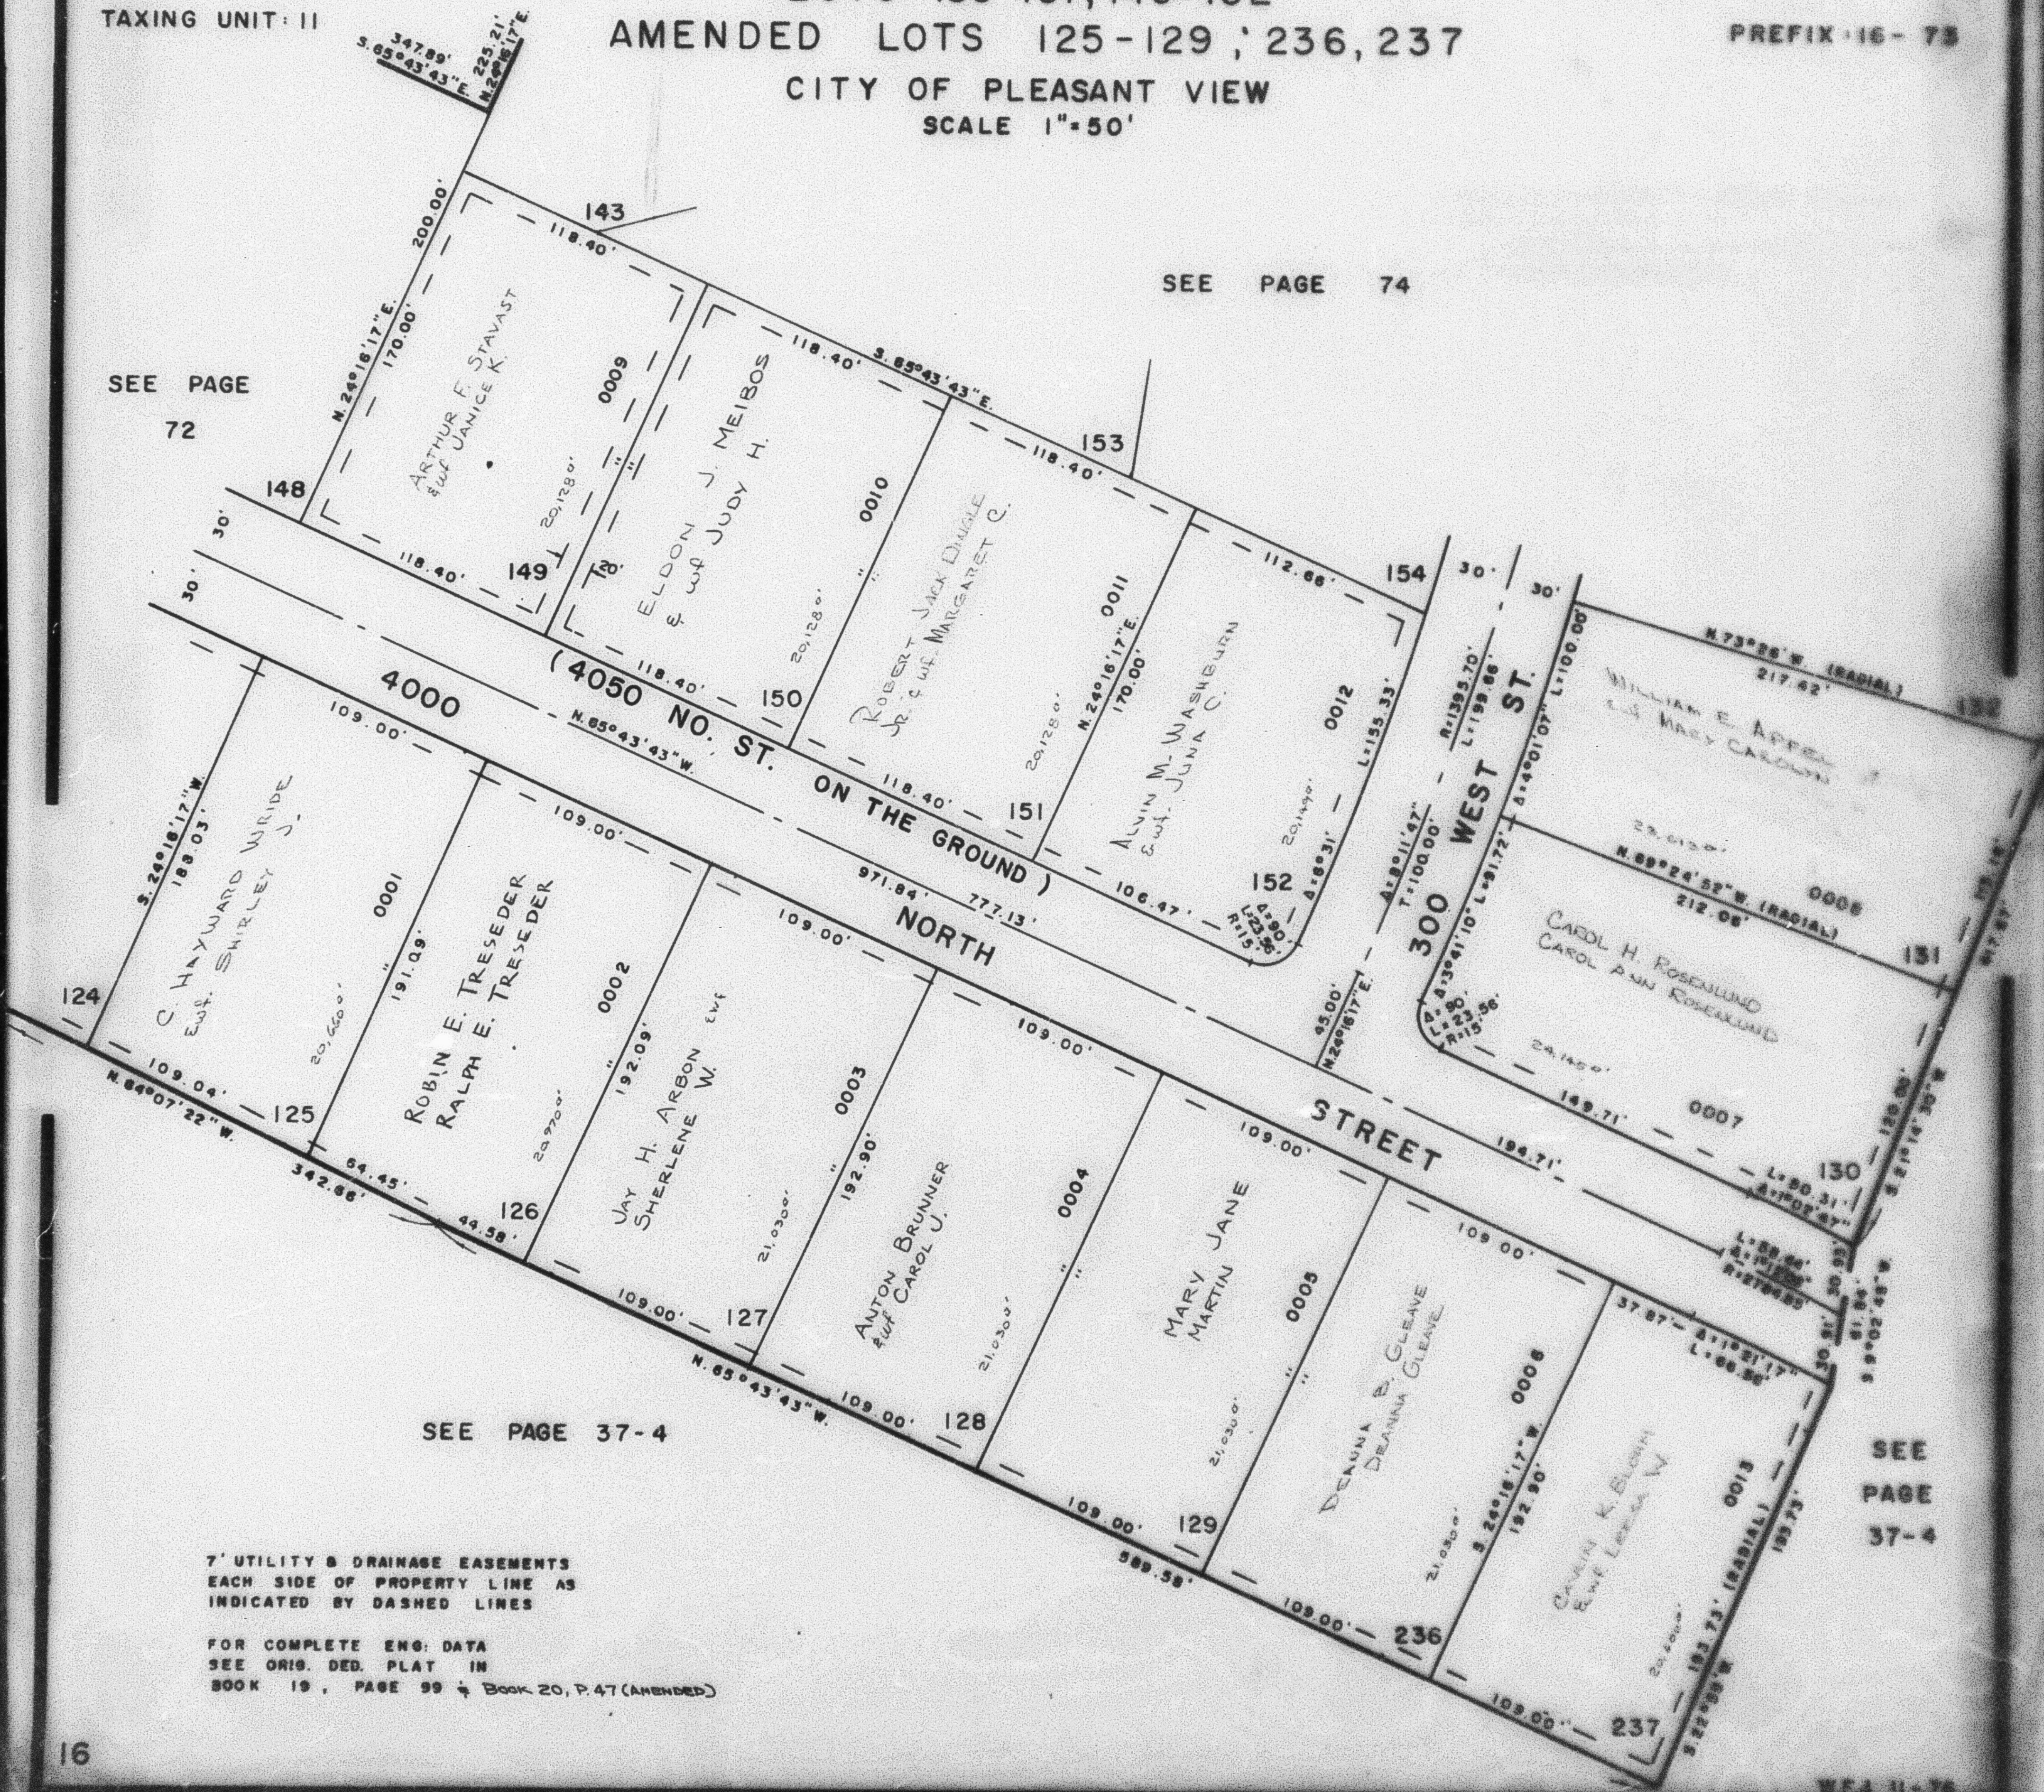

SEE PAGE 37-4

7' UTILITY & DRAINAGE EASEMENTS
EACH SIDE OF PROPERTY LINE AS
INDICATED BY DASHED LINES

FOR COMPLETE ENG. DATA
SEE ORIG. DED. PLAT IN
BOOK 19, PAGE 99 & Book 20, P. 47 (AMENDED)

SEE

PAGE

37-4