

MAJESTIC HEIGHTS SUBDIVISION NO. 6

LOTS 132-143, 153, 154
CITY OF PLEASANT VIEW

TAXING UNIT: 11


PREFIX: 16-74

SCALE 1" = 50'

SEE PAGE 108

EXCEPT WHERE OTHERWISE SHOWN
ALL LOTS OWNED BY:
WADSWORTH CONST. CO., INC.

SEE PAGE 39

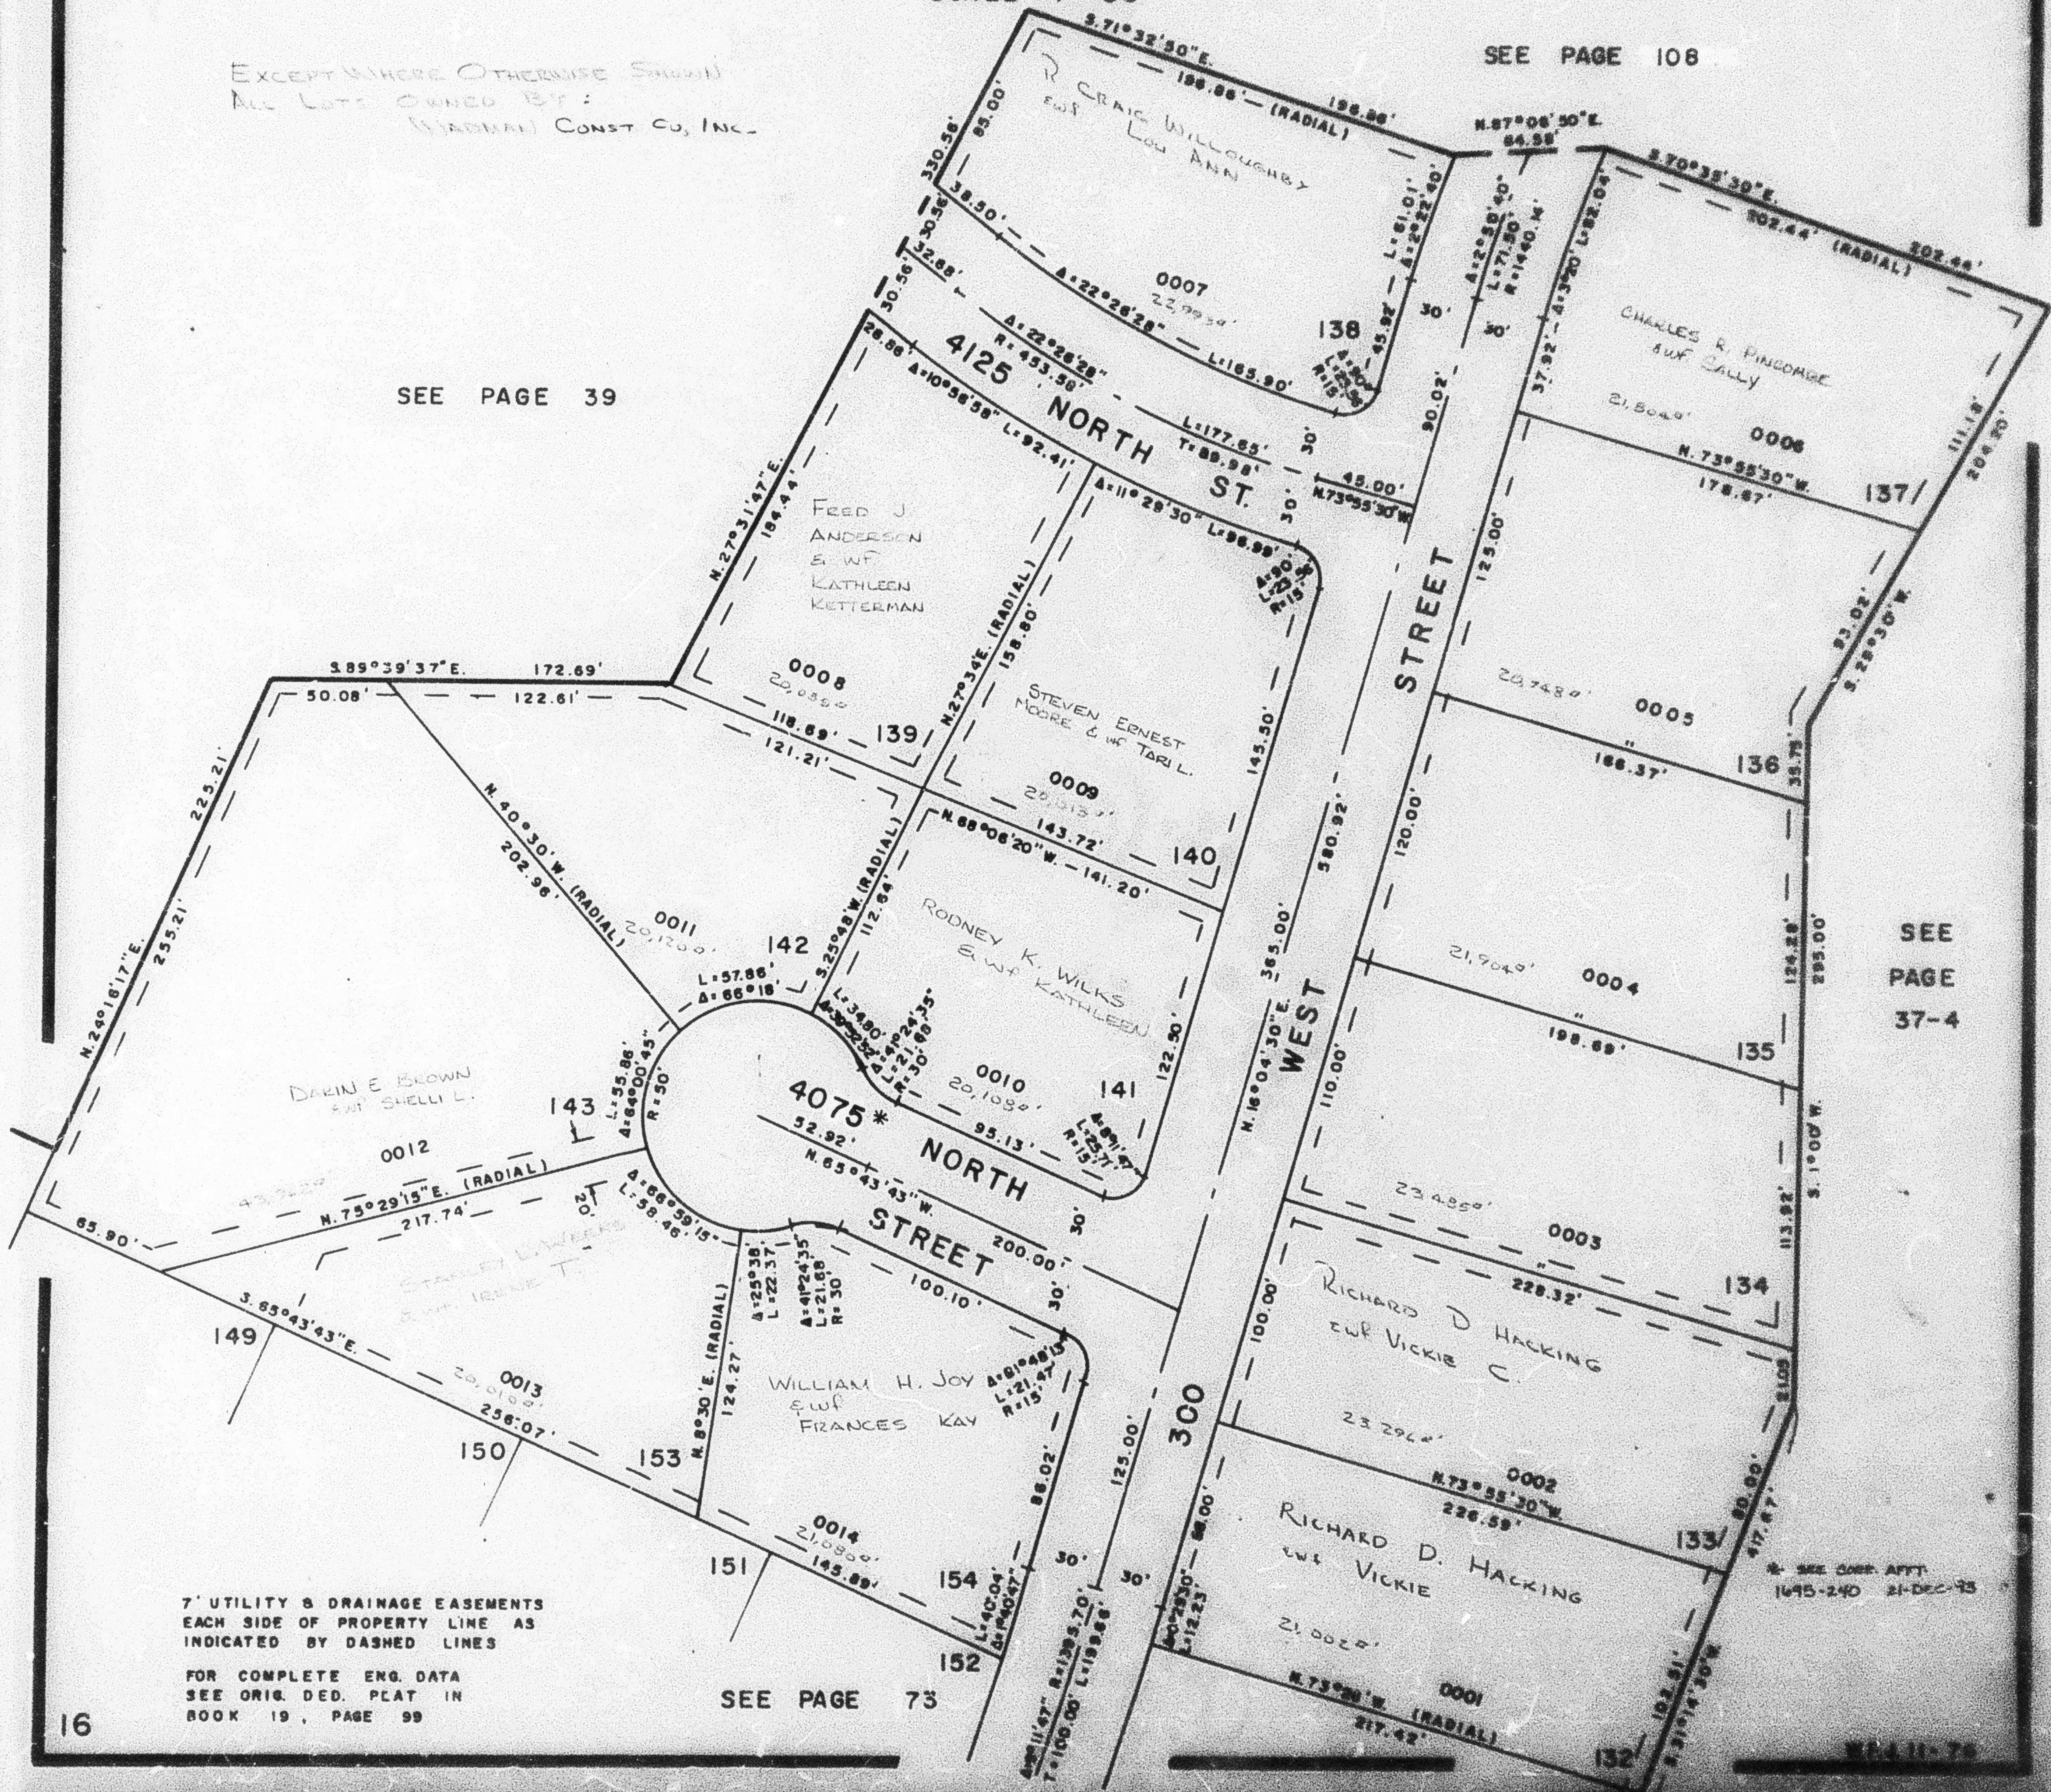

7' UTILITY & DRAINAGE EASEMENTS
EACH SIDE OF PROPERTY LINE AS
INDICATED BY DASHED LINES

FOR COMPLETE ENG. DATA
SEE ORIG. DED. PLAT IN
BOOK 19, PAGE 99

SEE PAGE 73

SEE
PAGE
37-4

* SEE CORR. APPX
1645-240 21-DEC-93