

PART OF N.E. 1/4 OF SEC. 19 & N.W. 1/4 OF SEC. 20, T.7N., R.1W., S.L.B. & M.  
**MAJESTIC HEIGHTS SUBDIVISION NO. 6**

TAXING UNIT: 39

LOTS 132-143, 153, 154


IN PLEASANT VIEW CITY

SCALE 1" = 60'

SEE PAGE 108

SEE PAGE 39

SEE PAGE 37-4

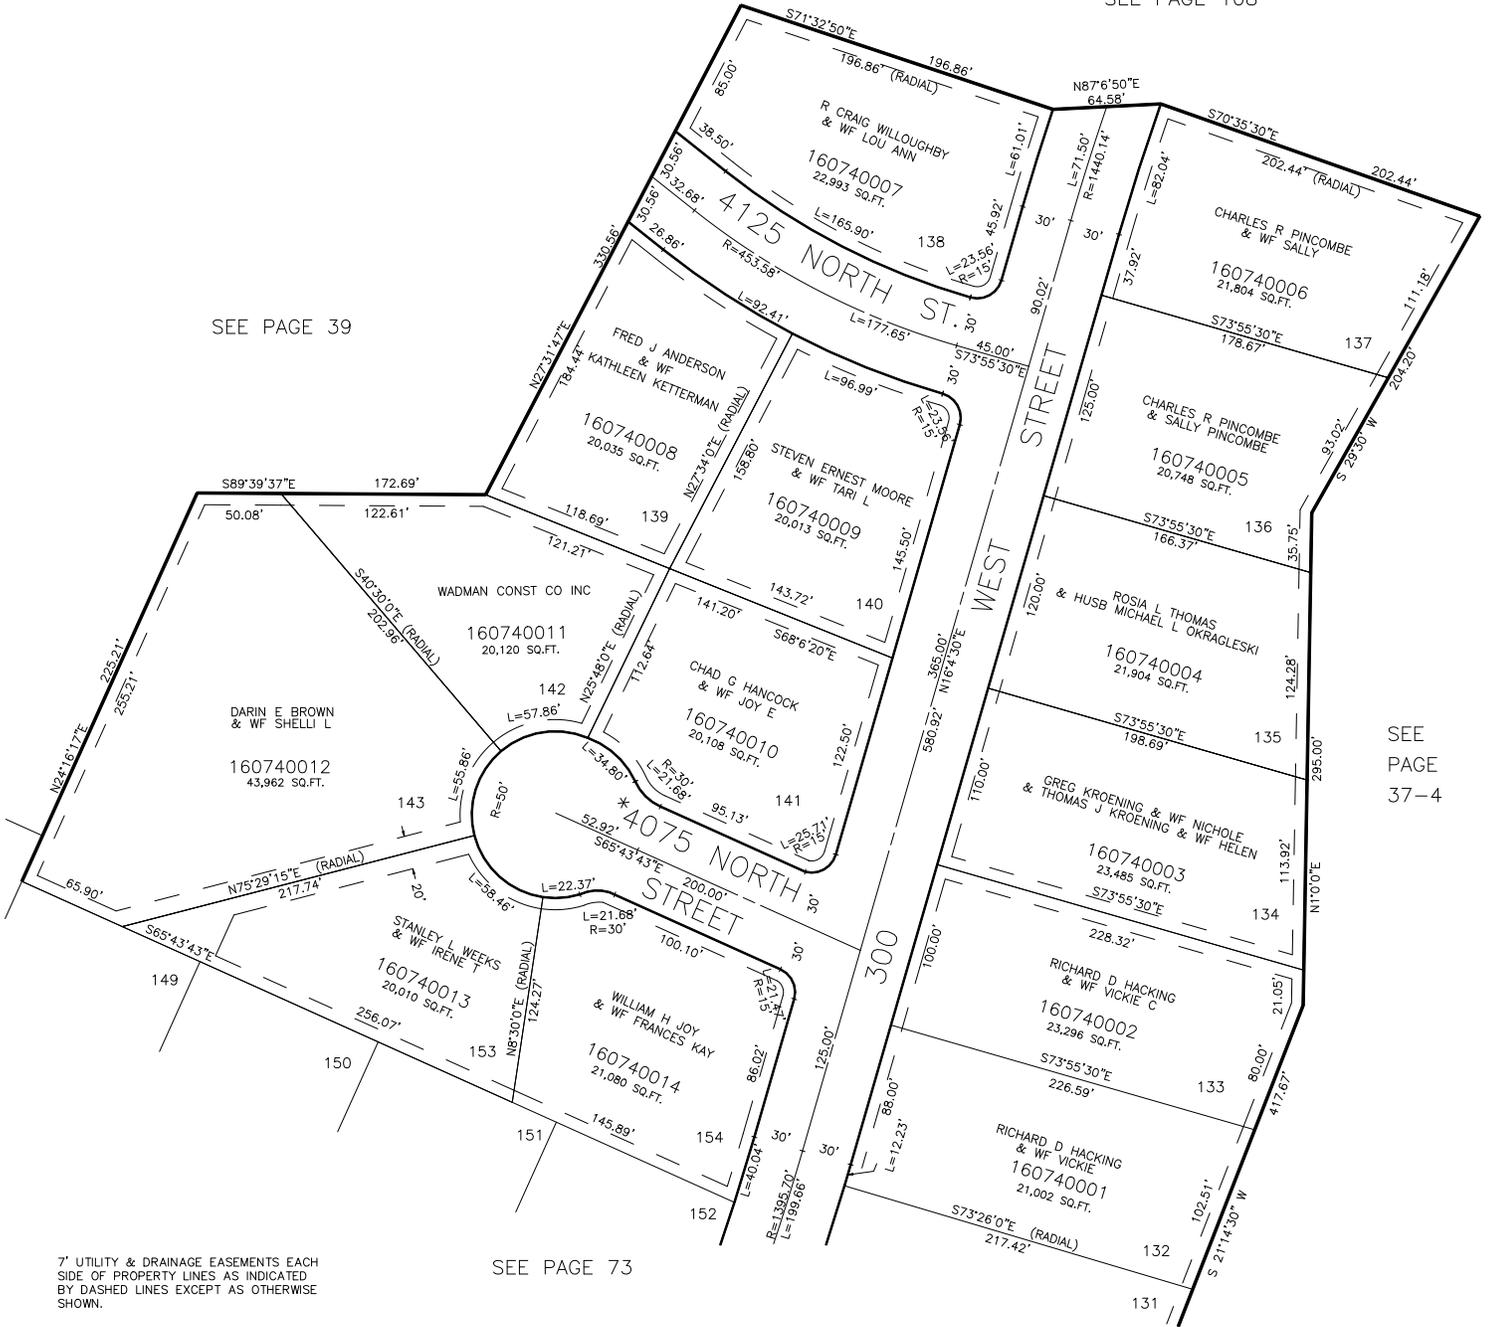

7' UTILITY & DRAINAGE EASEMENTS EACH SIDE OF PROPERTY LINES AS INDICATED BY DASHED LINES EXCEPT AS OTHERWISE SHOWN.

SEE PAGE 73

FOR COMPLETE ENG DATA SEE ORIGINAL DEDICATION PLAT IN BOOK 19, PAGE 99 OF RECORDS.

\* SEE CORR. AFFT 1695-240 21-DEC-1993