

PART OF N.W. 1/4 OF SEC. 27, T.7N., R.1W., S.L.B. & M. CAMARREN COVE ESTATES SUBDIVISION

PHASE 2

LOTS 36-46, 76-80, 83, 84

SEE PAGE 76

TAXING UNIT: 10


IN NORTH OGDEN CITY

SCALE 1" = 50'

PREFIX: 16-075

EXCEPT WHERE OTHERWISE SHOWN
ALL LOTS OWNED BY
NORTH CO., INC.

SEE PAGE 65

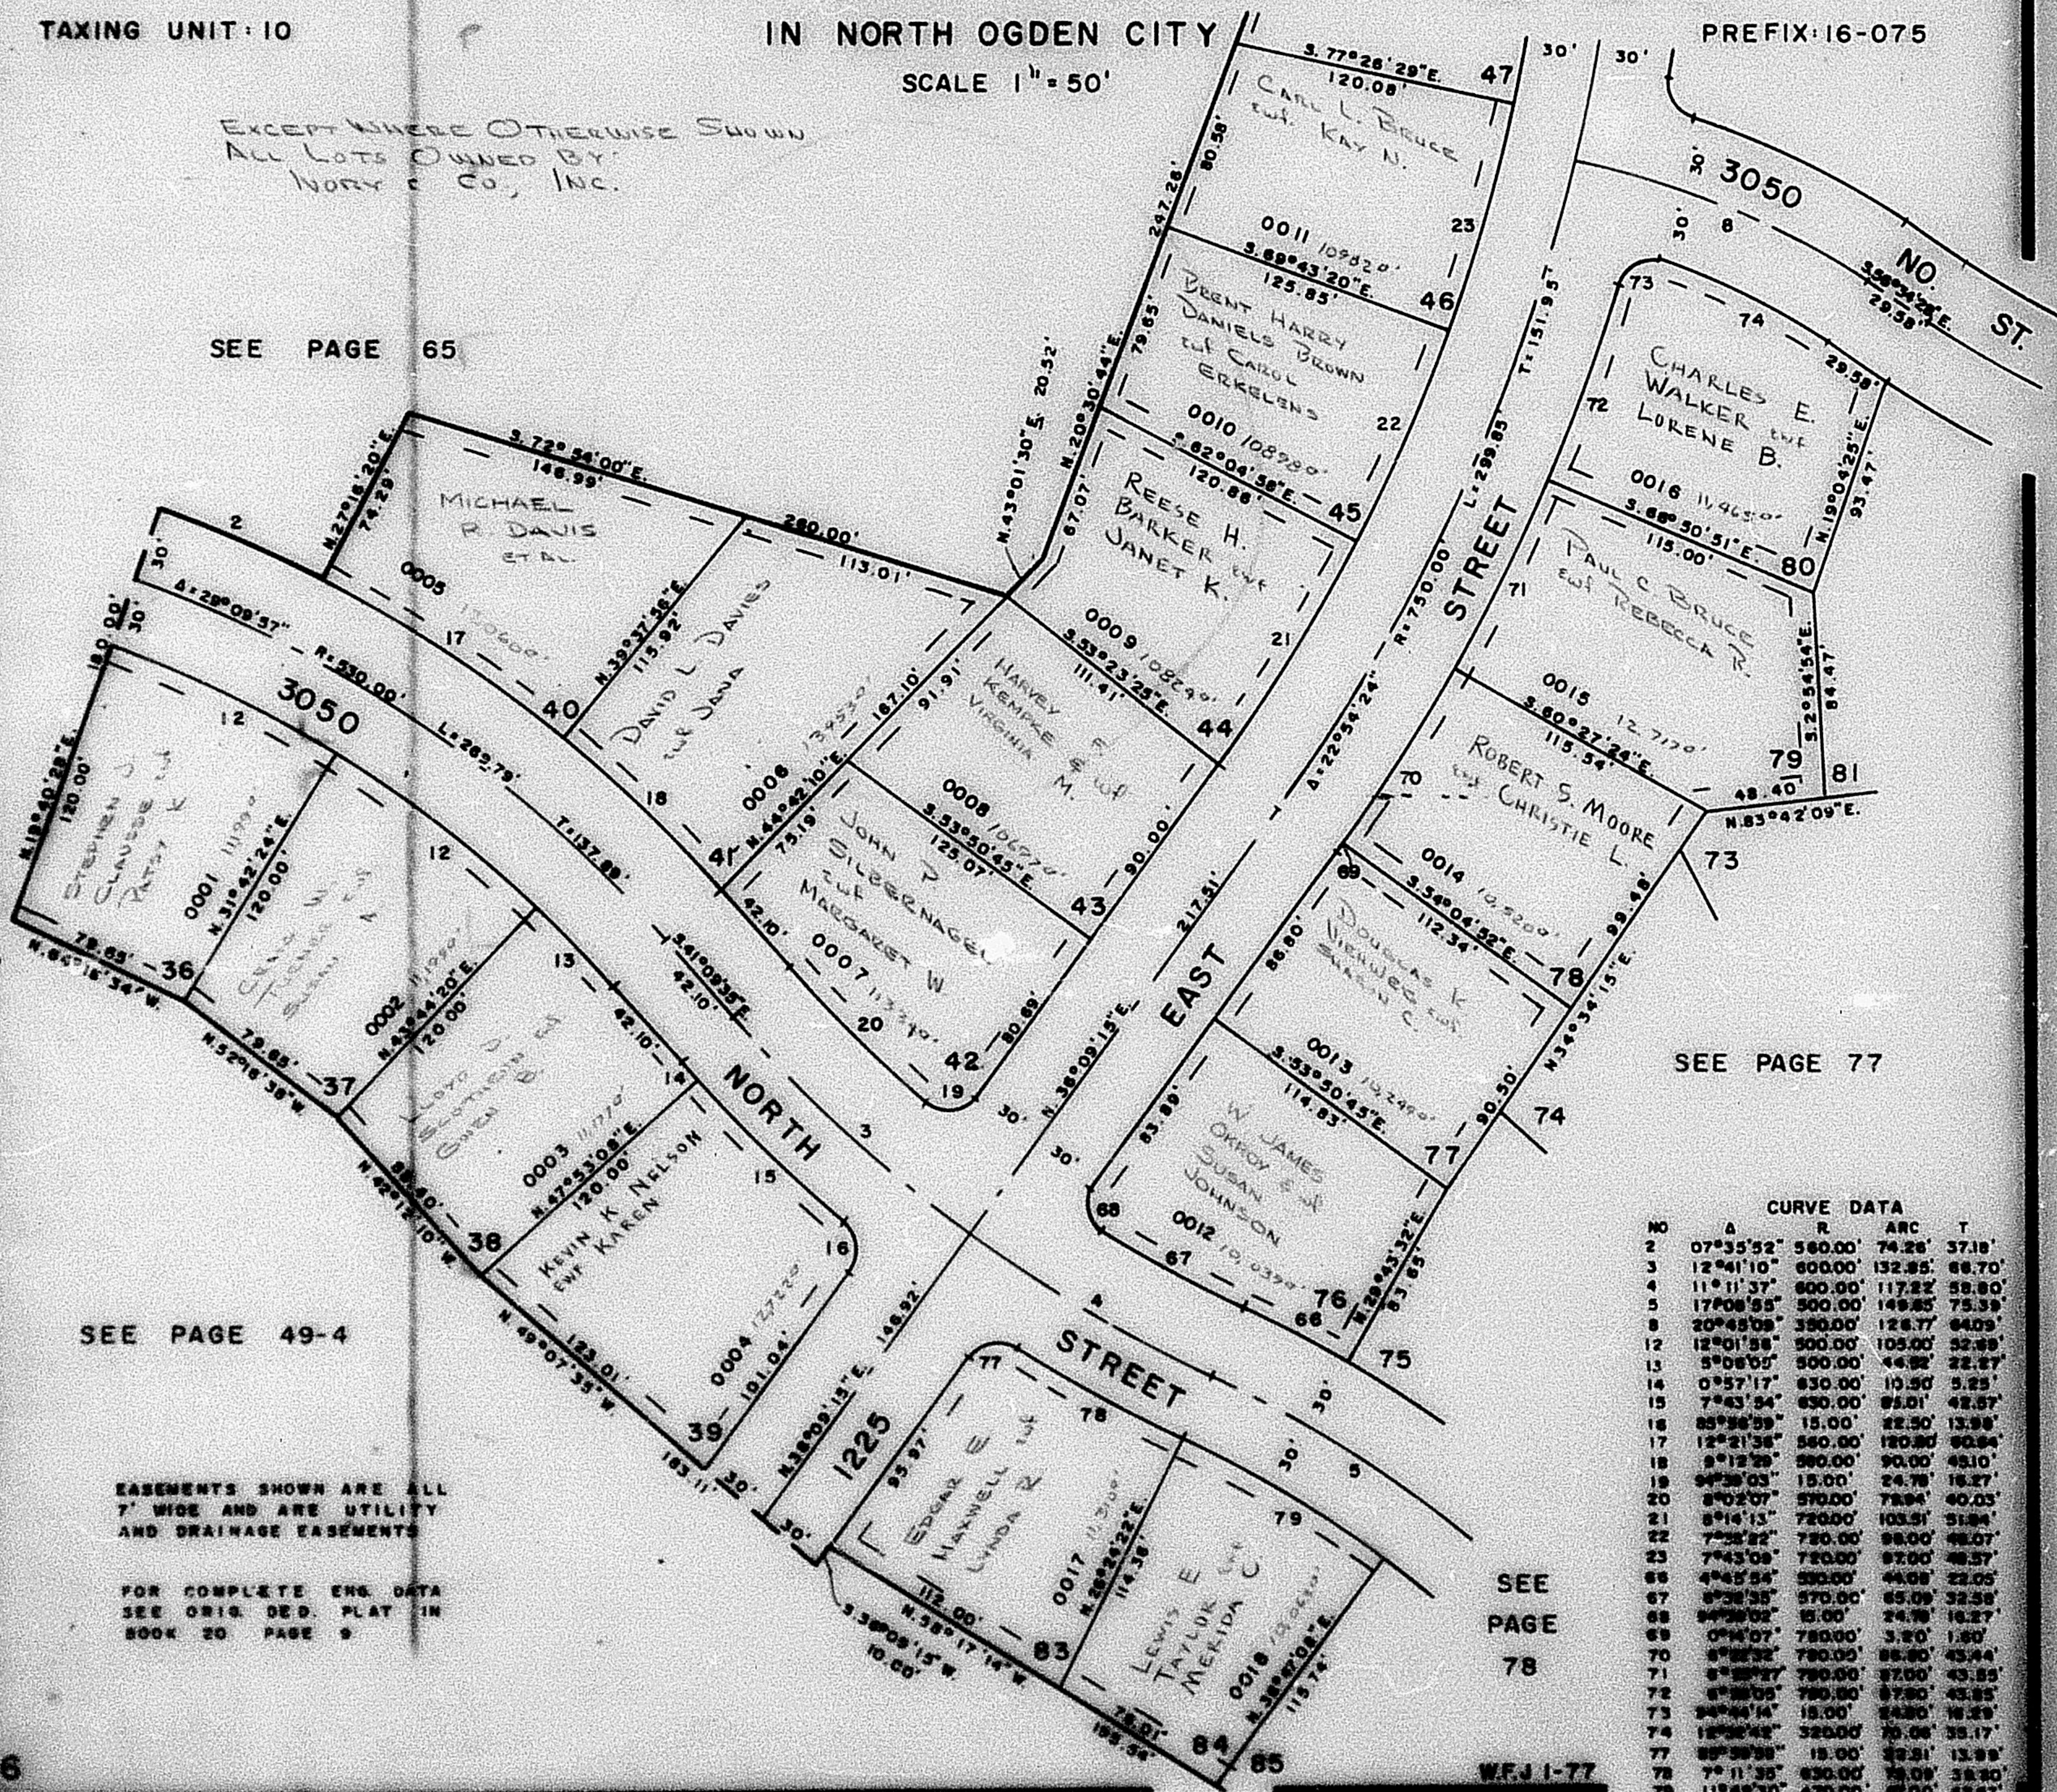

SEE PAGE 77

SEE PAGE 49-4

EASEMENTS SHOWN ARE ALL
7' WIDE AND ARE UTILITY
AND DRAINAGE EASEMENTS

FOR COMPLETE ENG. DATA
SEE ORIG. DED. PLAT IN
BOOK 20 PAGE 9

SEE
PAGE
78

CURVE DATA				
NO	A	R	ARC	T
2	07°35'52"	560.00'	74.26'	37.18'
3	12°41'10"	600.00'	132.85'	66.70'
4	11°11'37"	600.00'	117.22'	58.80'
5	17°08'55"	500.00'	148.85'	75.33'
8	20°45'05"	350.00'	126.77'	64.09'
12	12°01'58"	500.00'	103.00'	52.89'
13	5°06'02"	500.00'	46.82'	22.27'
14	0°57'17"	630.00'	10.50'	5.25'
15	7°43'34"	630.00'	85.01'	42.57'
16	85°36'59"	15.00'	22.50'	13.98'
17	12°21'35"	560.00'	120.80'	60.84'
18	9°12'28"	560.00'	90.00'	45.10'
19	94°38'03"	15.00'	24.78'	16.27'
20	8°02'07"	570.00'	78.94'	40.03'
21	8°14'13"	720.00'	103.51'	51.84'
22	7°28'22"	720.00'	88.00'	46.07'
23	7°43'08"	720.00'	87.00'	46.57'
66	4°45'54"	550.00'	44.08'	22.05'
67	8°38'35"	570.00'	65.09'	32.58'
68	84°38'08"	15.00'	24.78'	16.27'
69	0°44'07"	780.00'	3.20'	1.60'
70	8°38'35"	780.00'	85.80'	43.44'
71	8°38'35"	780.00'	87.00'	43.85'
72	8°38'35"	780.00'	87.80'	43.85'
73	84°44'14"	15.00'	24.78'	16.27'
74	18°32'42"	325.00'	70.08'	35.17'
77	80°38'35"	15.00'	24.78'	16.27'
78	7°11'35"	630.00'	78.09'	39.30'
79	11°48'30"	470.00'	87.00'	42.87'

WFJ 1-77