

PART OF N.W. 1/4 OF SEC. 27, T.7N., R.1W., S.L.B. & M.
CAMARREN COVE ESTATES SUBDIVISION

75

PHASE 2

LOTS 36-46, 76-80, 83, 84

SEE PAGE 76

PREFIX 16-075


TAXING UNIT 10

IN NORTH OGDEN CITY

SCALE 1" = 50'

EXCEPT WHERE OTHERWISE SHOWN
 ALL LOTS OWNED BY
 NORTH CO., INC.

SEE PAGE 65

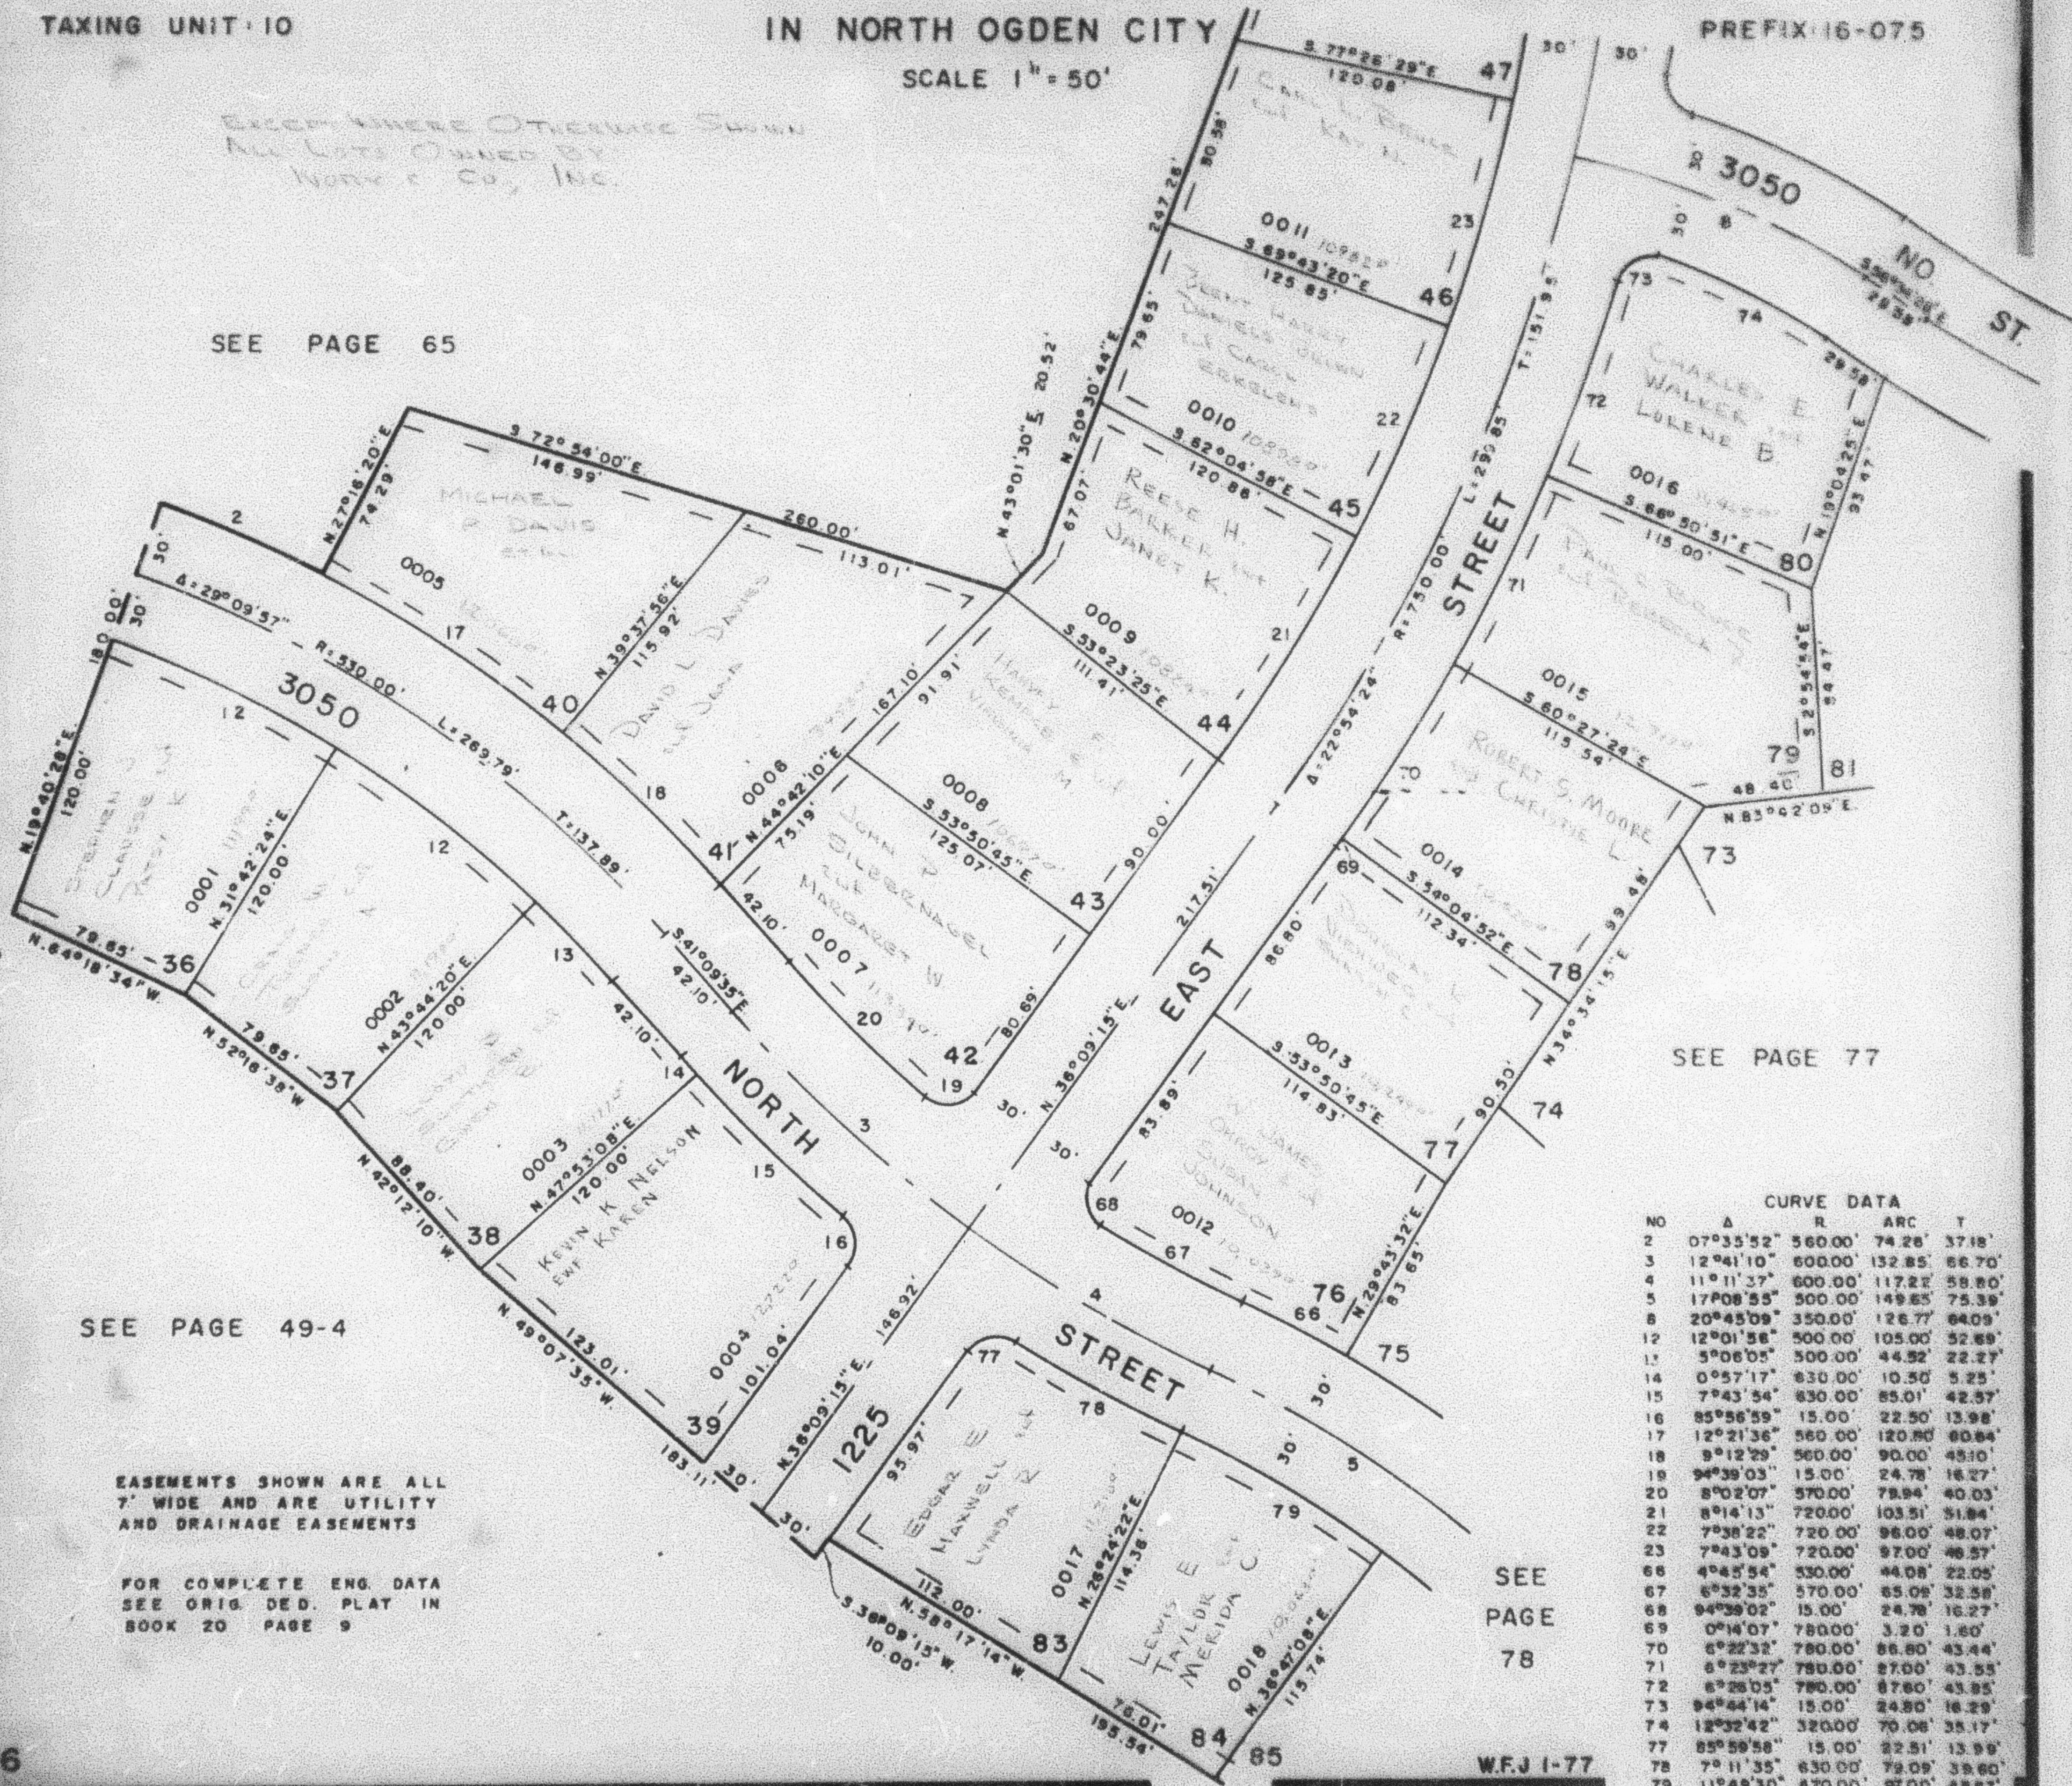

SEE PAGE 77

SEE PAGE 49-4

EASEMENTS SHOWN ARE ALL
 7' WIDE AND ARE UTILITY
 AND DRAINAGE EASEMENTS

FOR COMPLETE ENG. DATA
 SEE ORIG. DED. PLAT IN
 BOOK 20 PAGE 9

SEE
 PAGE
 78

W.F.J. 1-77

CURVE DATA				
NO	Δ	R	ARC	T
2	07°35'52"	560.00'	74.28'	37.18'
3	12°41'10"	600.00'	132.85'	66.70'
4	11°11'37"	600.00'	117.22'	58.80'
5	17°08'55"	500.00'	149.85'	75.39'
6	20°45'09"	350.00'	126.77'	64.09'
12	12°01'56"	500.00'	105.00'	52.68'
13	5°06'05"	500.00'	44.92'	22.27'
14	0°57'17"	630.00'	10.30'	5.25'
15	7°43'54"	630.00'	85.01'	42.57'
16	85°56'59"	15.00'	22.50'	13.98'
17	12°21'36"	560.00'	120.80'	60.84'
18	9°12'29"	560.00'	90.00'	45.10'
19	94°39'03"	15.00'	24.78'	16.27'
20	8°02'07"	570.00'	78.94'	40.03'
21	8°14'13"	720.00'	103.51'	51.84'
22	7°38'22"	720.00'	96.00'	48.07'
23	7°43'09"	720.00'	97.00'	48.57'
66	4°45'54"	330.00'	44.08'	22.05'
67	6°32'35"	570.00'	65.08'	32.58'
68	94°39'02"	15.00'	24.78'	16.27'
69	0°14'07"	780.00'	3.20'	1.60'
70	6°22'32"	780.00'	86.80'	43.44'
71	8°23'27"	780.00'	87.00'	43.55'
72	6°28'05"	780.00'	87.60'	43.95'
73	94°44'14"	15.00'	24.80'	16.29'
74	12°32'42"	320.00'	70.08'	35.17'
77	85°58'58"	15.00'	22.51'	13.99'
78	7°11'35"	630.00'	79.09'	39.60'
79	11°48'30"	470.00'	97.00'	48.67'