

PART OF N.W. 1/4 OF SEC. 27, T.7N., R.1W., S.L.B.M.
CAMARREN COVE ESTATES SUBDIVISION

75

PHASE 2

LOTS 36-46, 76-80, 83, 84

TAXING UNIT 10


IN NORTH OGDEN CITY

SCALE 1" = 50'

SEE PAGE 76

PREFIX 16-075

SEE PAGE 65

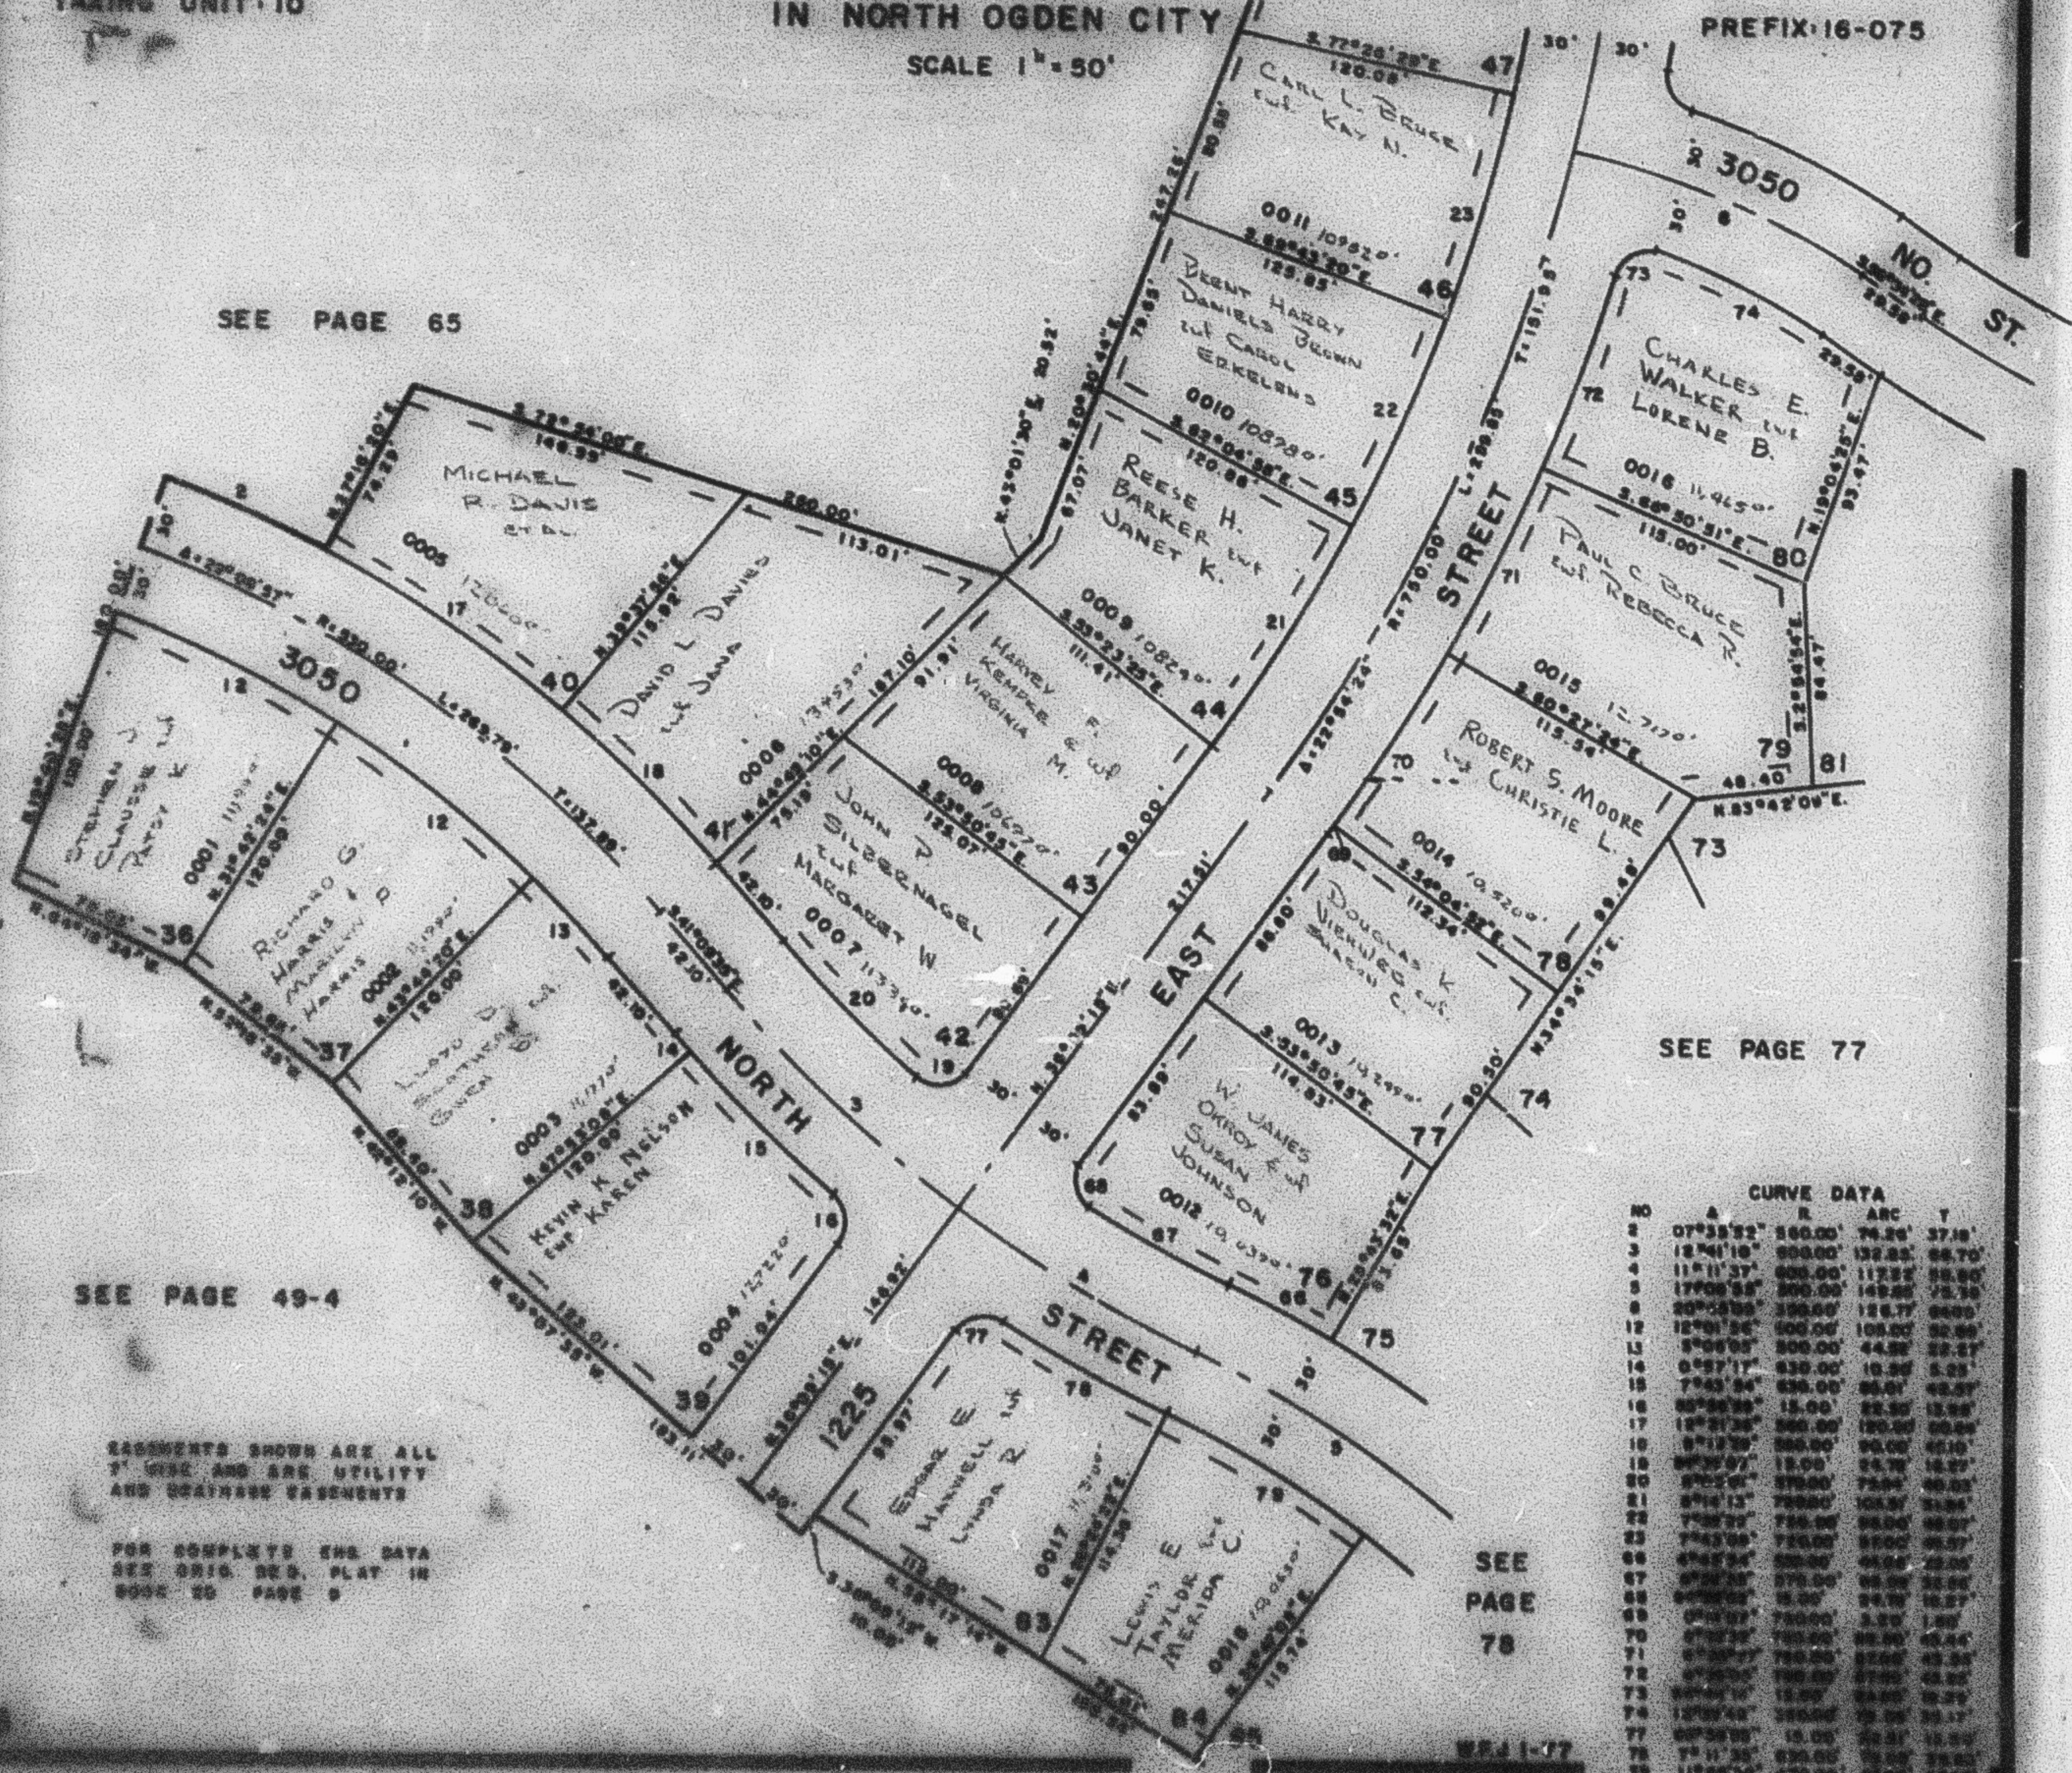

SEE PAGE 49-4

EASEMENTS SHOWN ARE ALL
 7' WIDE AND ARE UTILITY
 AND DRAINAGE EASEMENTS

FOR COMPLETE EMB. DATA
 SEE ORIG. SEC. PLAT IN
 BOOK 20 PAGE 9

SEE PAGE 77

SEE
 PAGE
 78

CURVE DATA				
NO	Δ	R	ARC	T
