

PART OF N.W. 1/4 OF SEC. 27, T.7N., R.1W., S.L.B. & M.

CAMARREN COVE ESTATES SUBDIVISION

75

PHASE 2

LOTS 36-46, 76-80, 83, 84

SEE PAGE 76


TAXING UNIT: 10

IN NORTH OGDEN CITY

SCALE 1" = 50'

PREFIX: 16-075

SEE PAGE 65

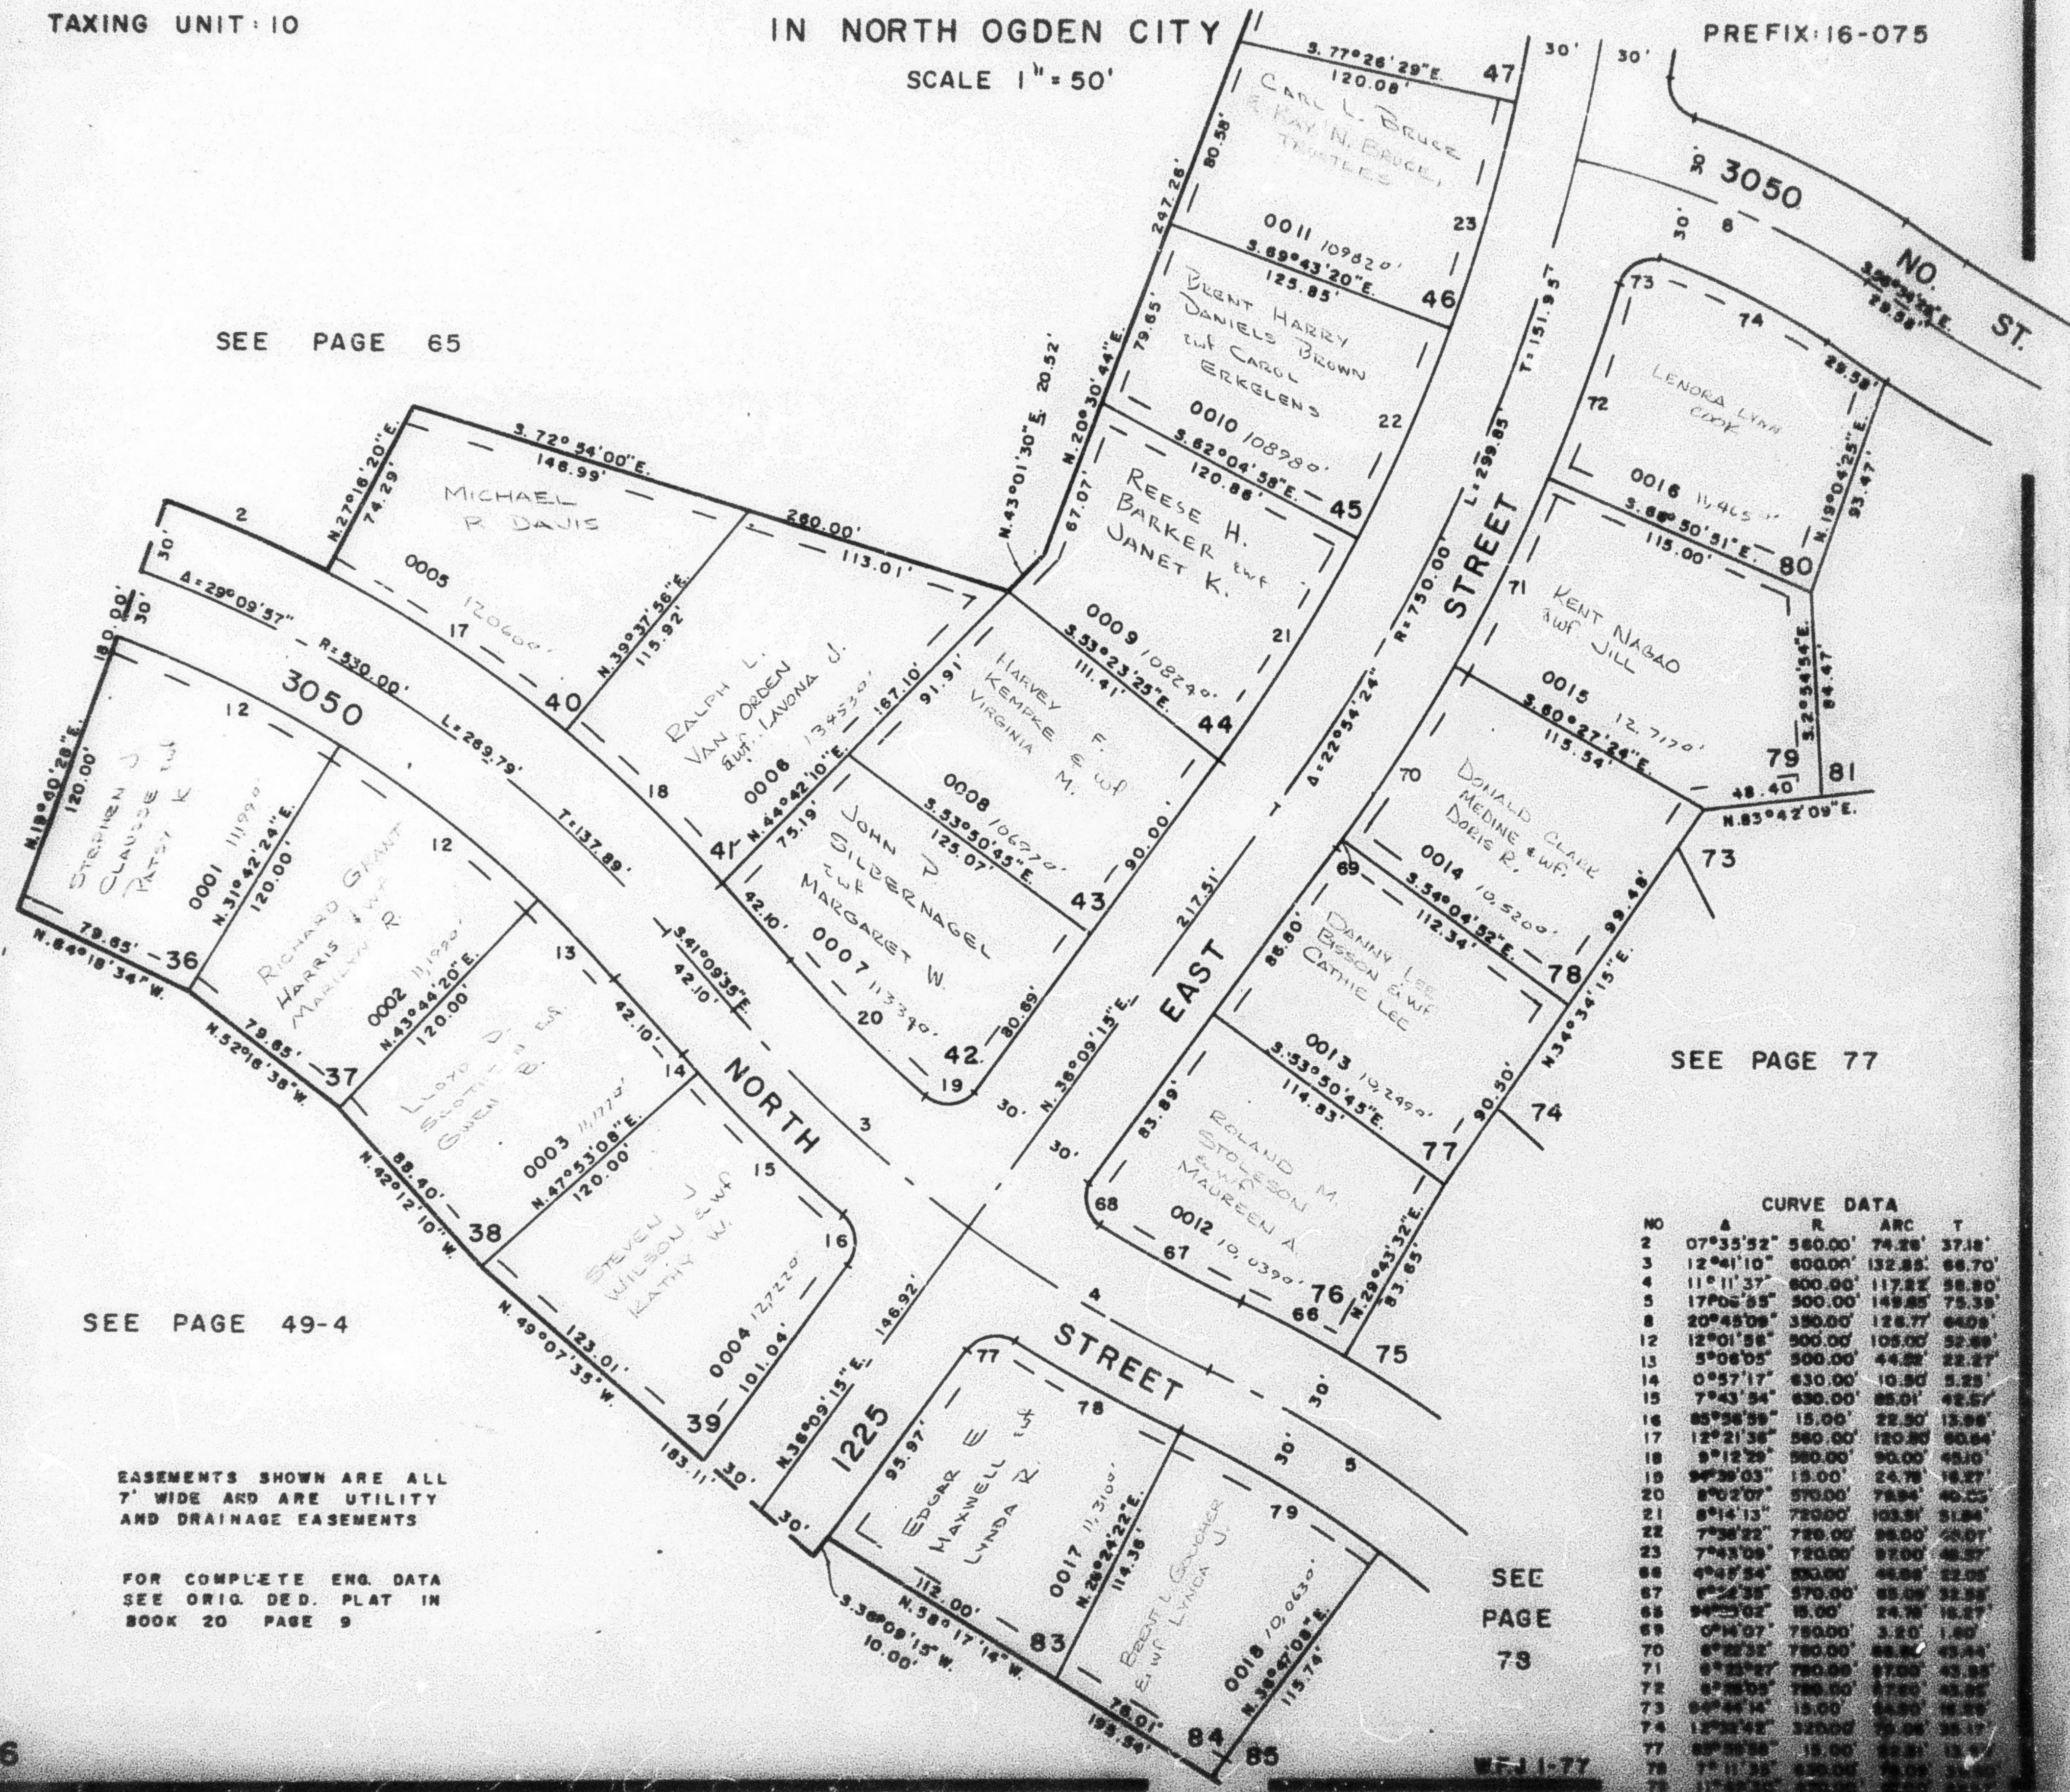

CURVE DATA				
NO	A	R	ARC	T
2	07°35'52"	580.00'	74.28'	37.18'
3	12°41'10"	600.00'	132.88'	66.70'
4	11°11'37"	600.00'	117.82'	58.80'
5	17°06'55"	500.00'	149.85'	75.39'
8	20°45'08"	350.00'	128.77'	64.09'
12	12°01'58"	500.00'	105.00'	52.89'
13	5°06'05"	500.00'	44.22'	22.27'
14	0°57'17"	630.00'	10.80'	5.23'
15	7°43'34"	630.00'	88.01'	42.57'
16	85°38'58"	15.00'	22.50'	13.98'
17	12°21'38"	580.00'	120.80'	60.84'
18	9°12'29"	580.00'	90.00'	45.10'
19	94°39'03"	15.00'	24.78'	14.27'
20	8°02'07"	570.00'	78.94'	40.25'
21	8°14'13"	720.00'	103.91'	51.84'
22	7°38'22"	780.00'	128.00'	64.07'
23	7°43'08"	720.00'	97.00'	48.37'
