

SEE PAGE 49-4

STREET

PART OF N.W. 1/4 OF SEC. 27, T. 7 N., R. 1 W., S. L. B. & M.
CAMARREN COVE ESTATES SUBDIVISION

TAXING UNIT 10 PHASE 2 PREFIX 16-076

LOTS 47-60


IN NORTH OGDEN CITY

SCALE 1" = 50'

CURVE DATA

NO	A	R	ARC	T
1	18°55'18"	685.7	228.80	114.38
2	10°5'18"	718.78	127.05	63.88
3	8°50'00"	718.78	110.30	55.38
4	20°45'08"	350.00	126.77	64.08
5	1°57'38"	580.00	10.81	9.41
6	14°51'28"	450.00	114.08	57.35
7	7°43'08"	720.00	97.00	48.87
8	3°30'25"	720.00	44.08	22.04
9	5°19'19"	600.00	55.73	27.89
10	6°08'54"	685.78	72.88	38.52
11	88°54'33"	15.00	23.85	17.54
12	9°26'14"	600.00	98.83	49.53
13	9°04'50"	680.00	104.80	52.41
14	88°30'22"	15.00	23.45	14.87
15	5°07'50"	685.78	61.23	30.83
16	9°00'24"	480.00	78.48	37.80
17	88°15'49"	15.00	23.11	14.55
18	6°21'08"	680.00	73.17	38.82
19	0°50'30"	780.00	11.46	5.73
20	92°07'20"	15.00	24.12	15.57
21	17°05'32"	420.00	125.89	63.11
22	11°09'47"	380.00	74.04	37.14
23	80°35'23"	15.00	21.09	12.71
24	8°00'14"	780.00	108.98	54.57
25	4°51'35"	520.00	44.11	22.07
26	3°12'51"	380.00	21.32	10.88
27	10°33'01"	520.00	95.75	48.01
28	10°33'00"	520.00	95.75	48.01
29	7°32'24"	520.00	88.45	34.26

SEE PAGE 101

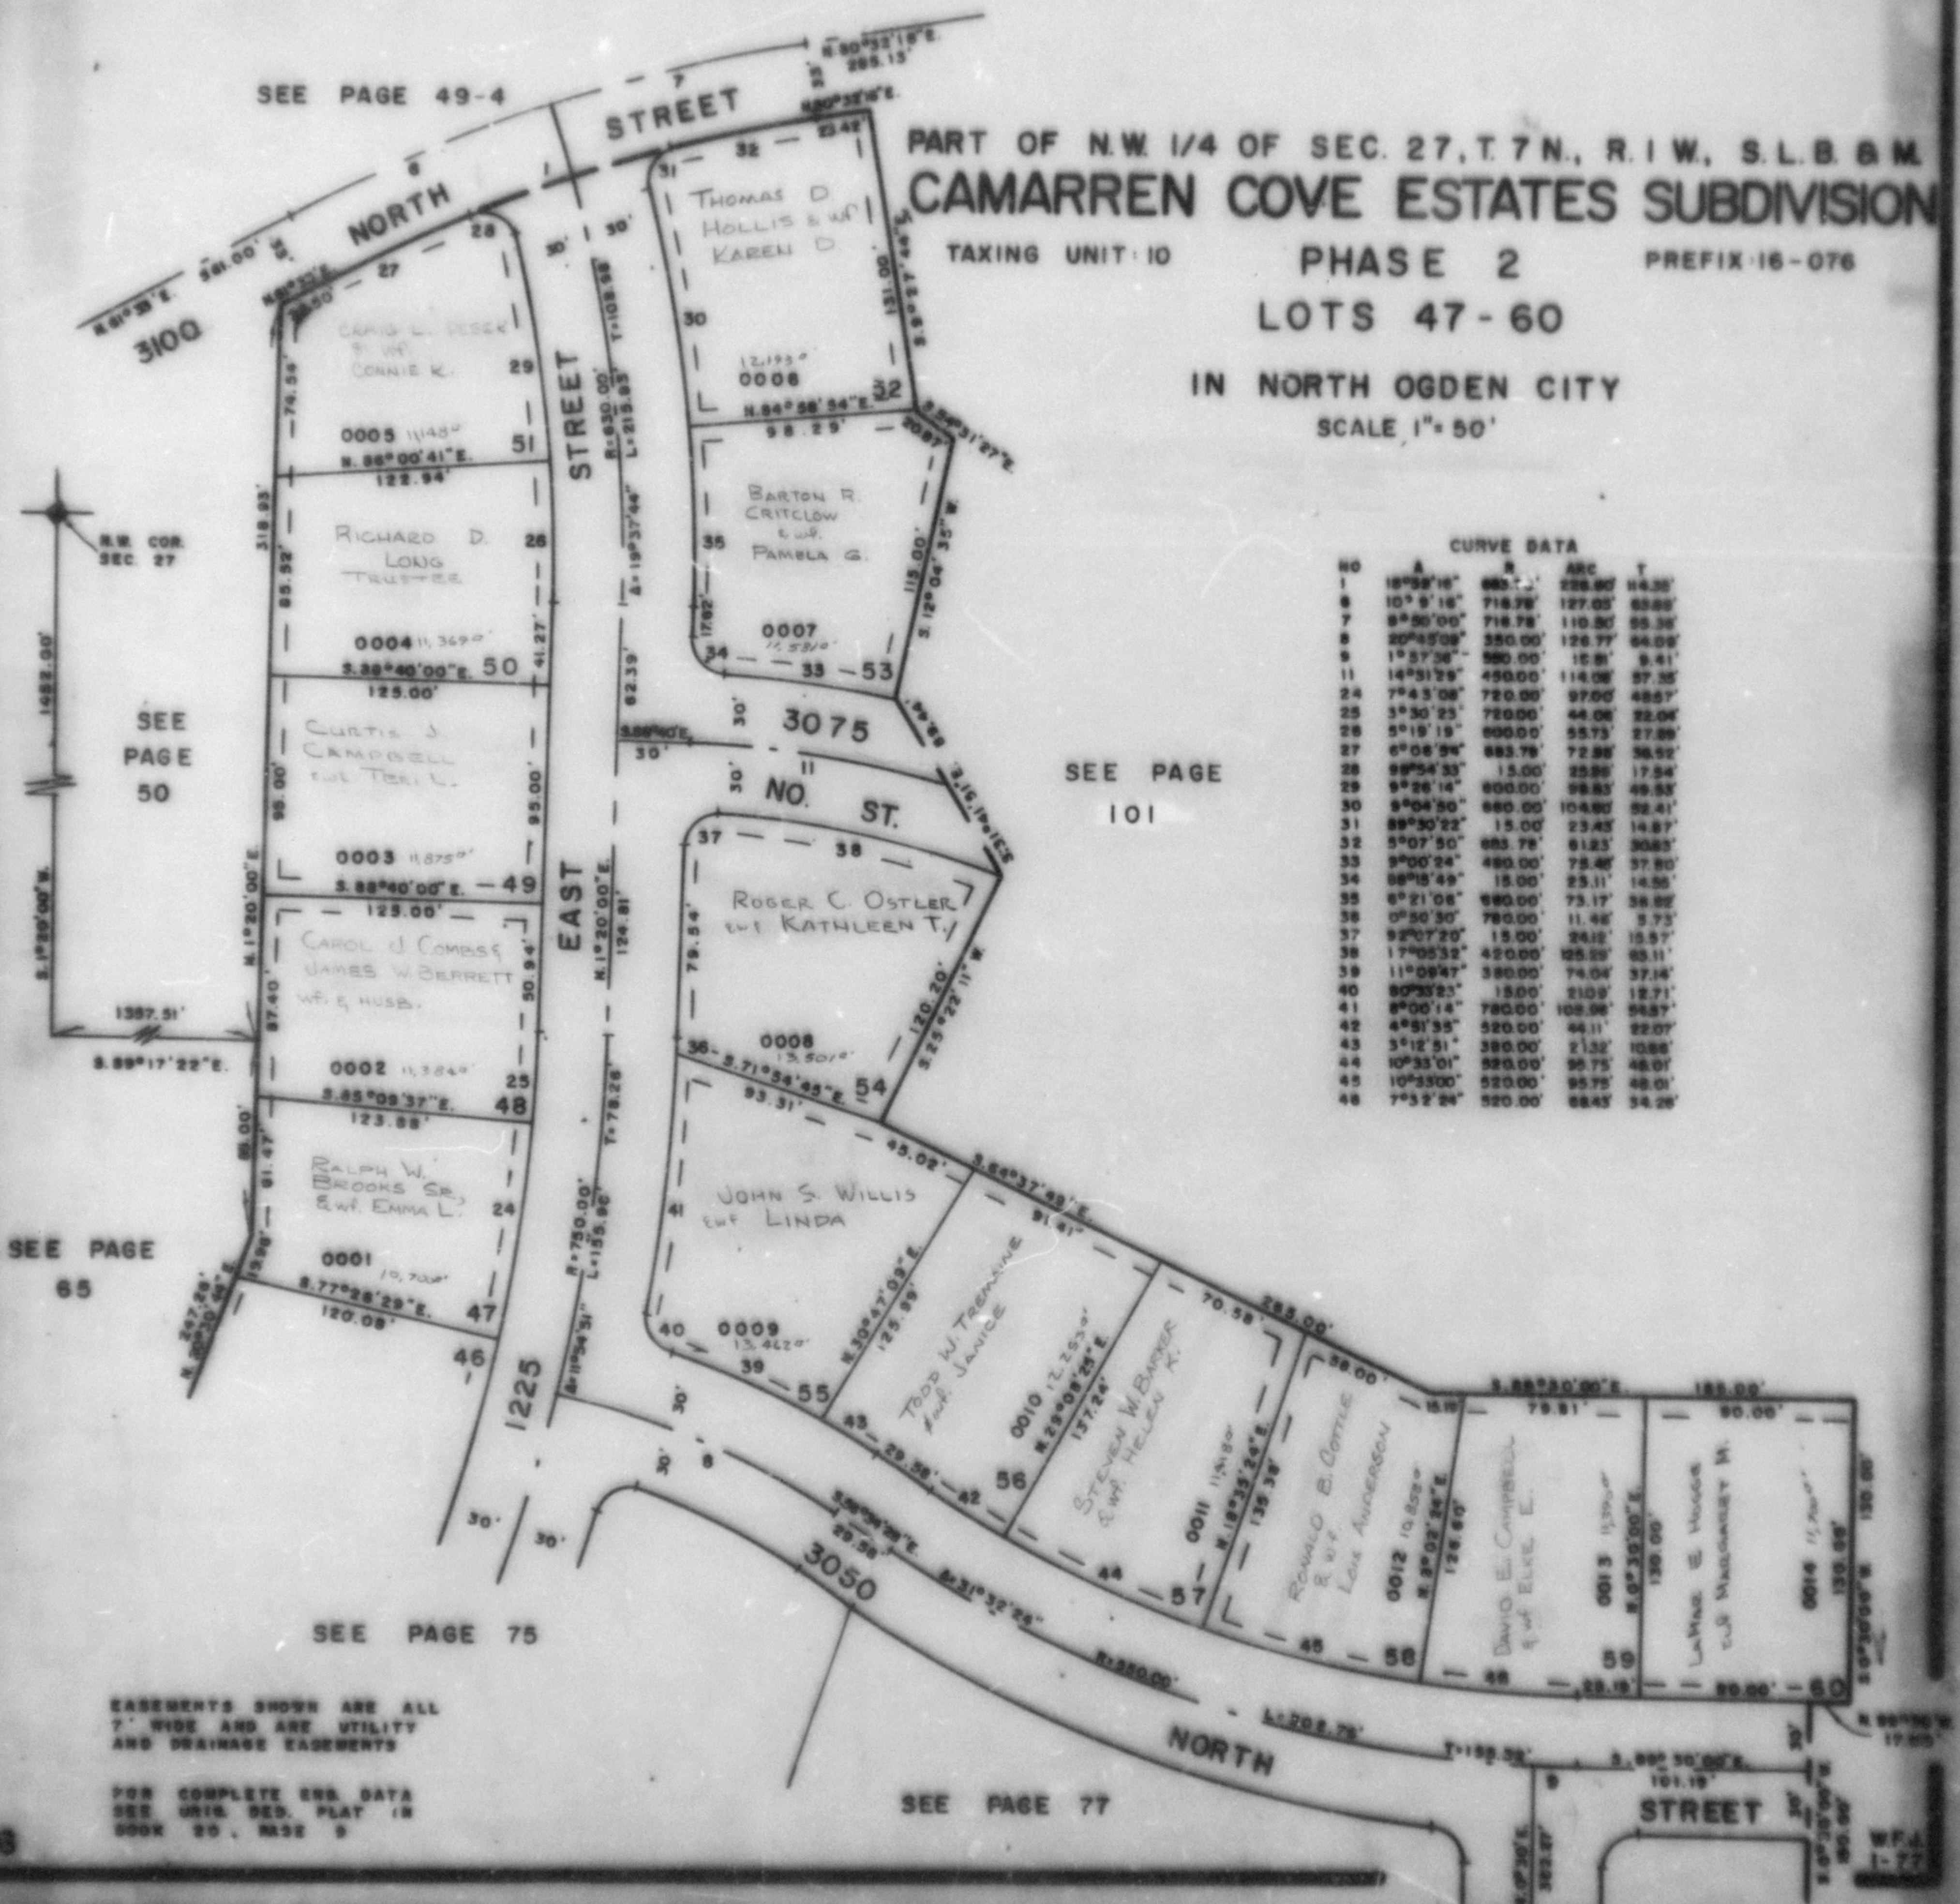

EASEMENTS SHOWN ARE ALL
 7' WIDE AND ARE UTILITY
 AND DRAINAGE EASEMENTS

FOR COMPLETE END DATA
 SEE UNIT DES. PLAT IN
 BOOK 20, PAGE 9

SEE PAGE 77