


SEE PAGE 49-4

PART OF N.W. 1/4 OF SEC 27, T.7N., R.1W., S.L.B. & M. 76 CAMARREN COVE ESTATES SUBDIVISION

PHASE 2 LOTS 47-60

IN NORTH OGDEN CITY
SCALE 1" = 50'

TAXING UNIT: 10

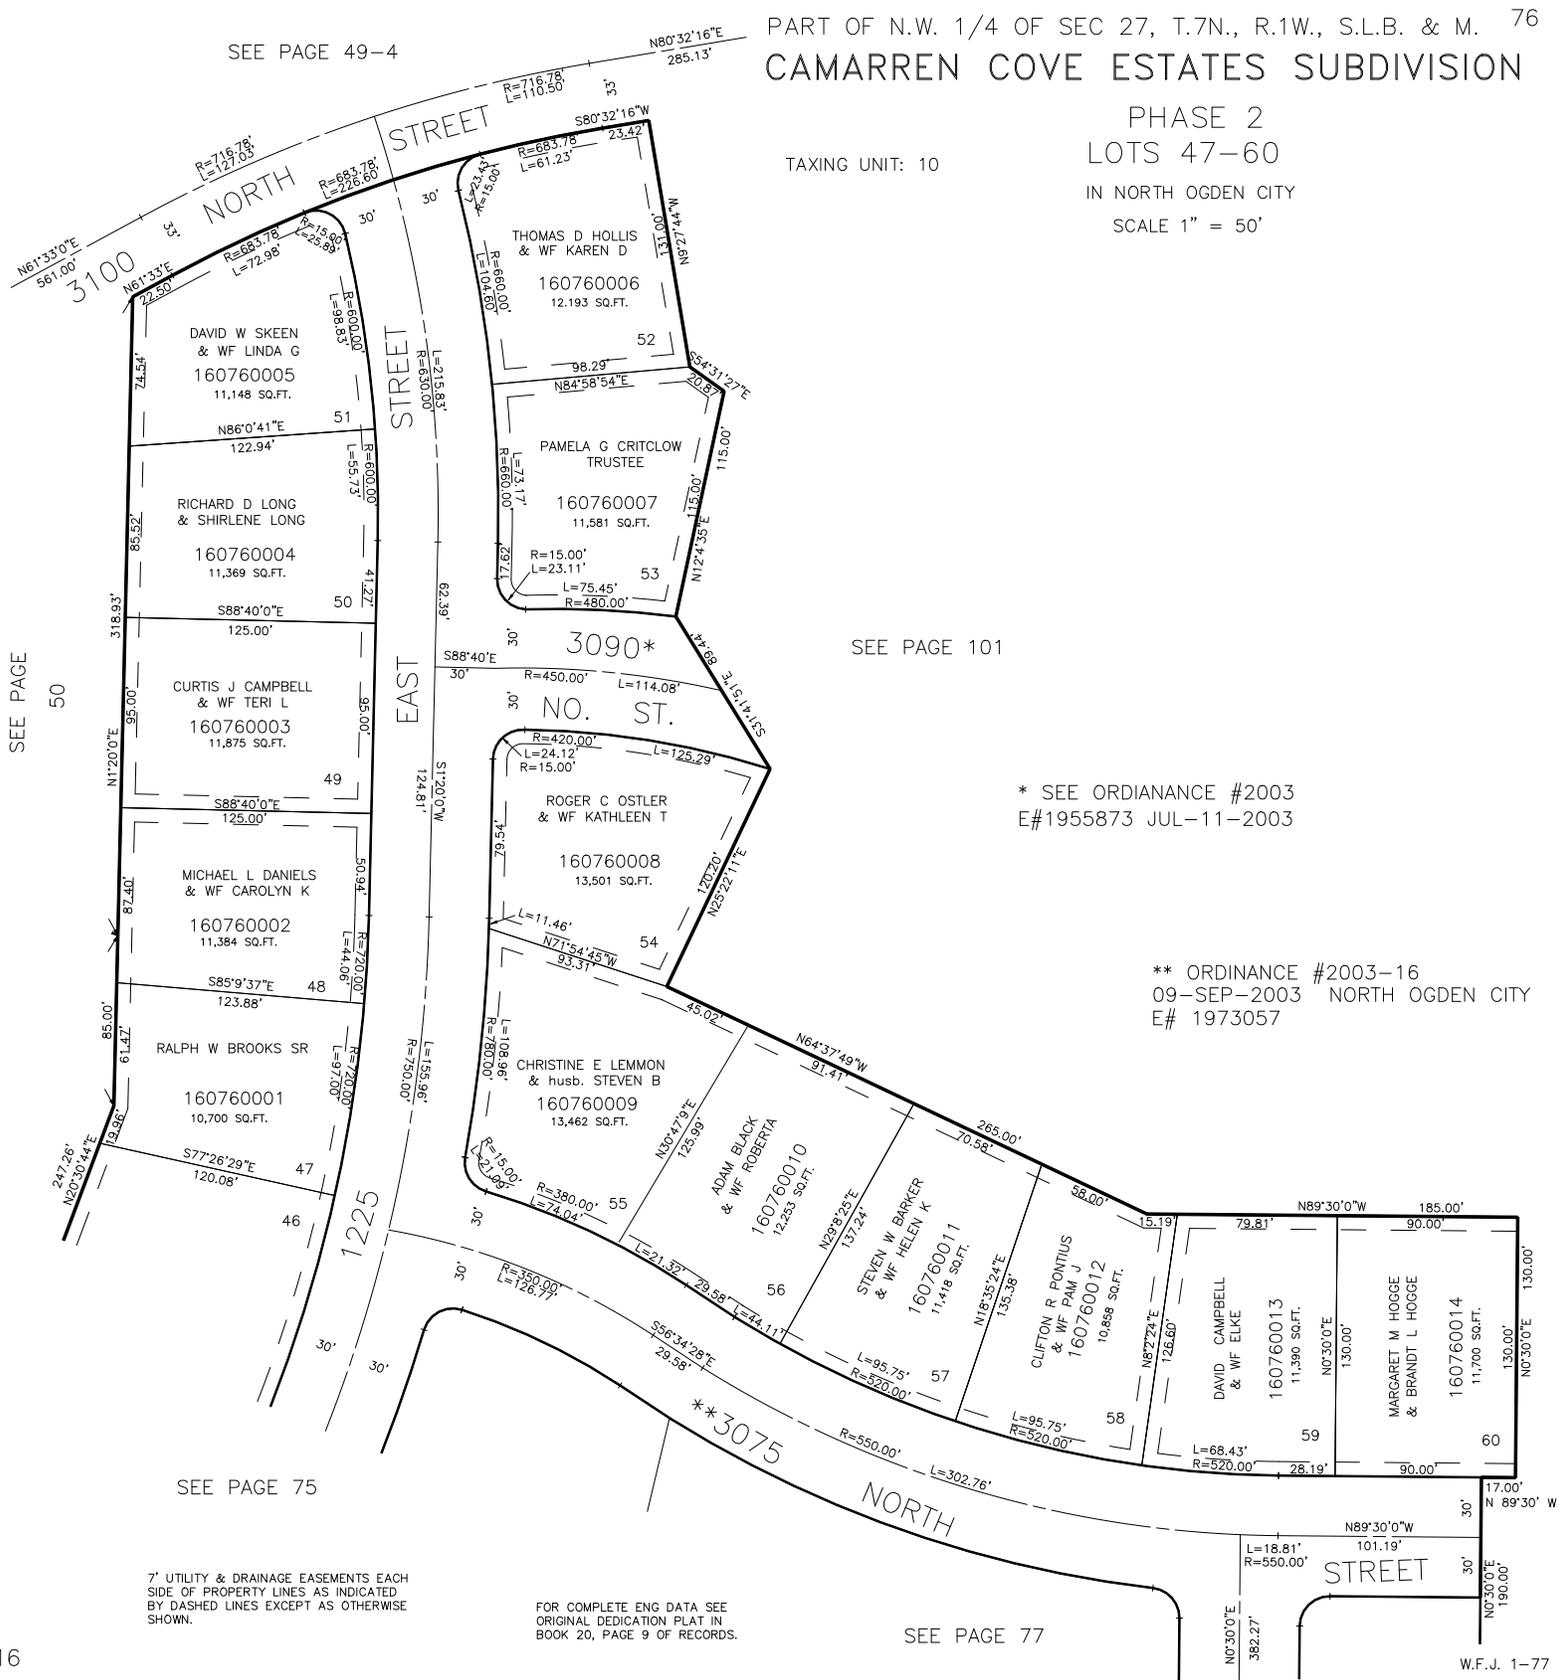

SEE PAGE 101

* SEE ORDINANCE #2003
E#1955873 JUL-11-2003

** ORDINANCE #2003-16
09-SEP-2003 NORTH OGDEN CITY
E# 1973057

SEE PAGE 75

7' UTILITY & DRAINAGE EASEMENTS EACH SIDE OF PROPERTY LINES AS INDICATED BY DASHED LINES EXCEPT AS OTHERWISE SHOWN.

FOR COMPLETE ENG DATA SEE ORIGINAL DEDICATION PLAT IN BOOK 20, PAGE 9 OF RECORDS.

SEE PAGE 77

W.F.J. 1-77