


SEE PAGE 49-4

# PART OF N.W. 1/4 OF SEC 27, T.7N., R.1W., S.L.B. & M. 76 CAMARREN COVE ESTATES SUBDIVISION

PHASE 2  
LOTS 47-60  
IN NORTH OGDEN CITY  
SCALE 1" = 50'

TAXING UNIT: 10

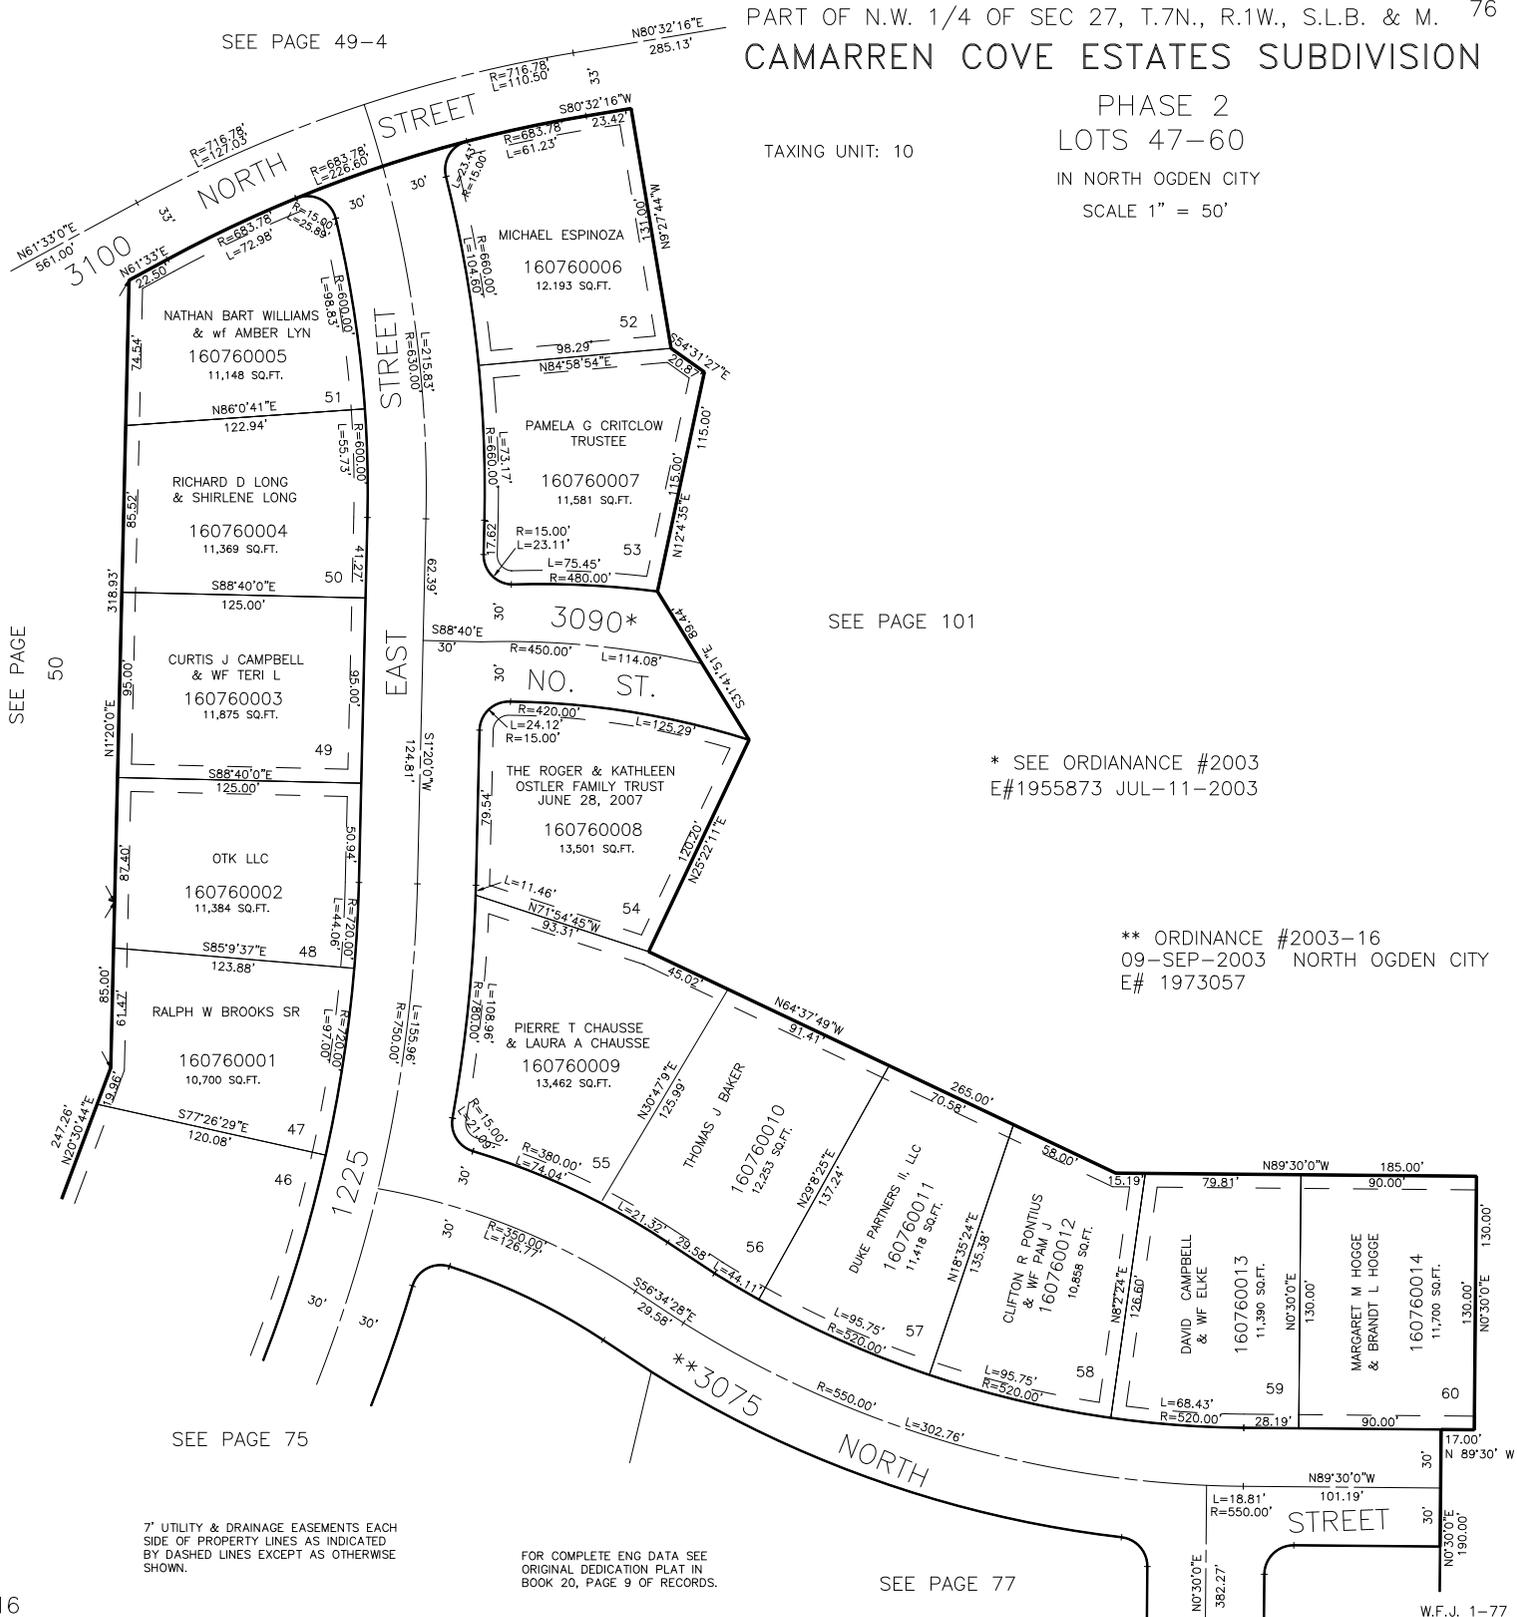

SEE PAGE 101

\* SEE ORDINANCE #2003  
E#1955873 JUL-11-2003

\*\* ORDINANCE #2003-16  
09-SEP-2003 NORTH OGDEN CITY  
E# 1973057

SEE PAGE 75

7' UTILITY & DRAINAGE EASEMENTS EACH  
SIDE OF PROPERTY LINES AS INDICATED  
BY DASHED LINES EXCEPT AS OTHERWISE  
SHOWN.

FOR COMPLETE ENG DATA SEE  
ORIGINAL DEDICATION PLAT IN  
BOOK 20, PAGE 9 OF RECORDS.

SEE PAGE 77

W.F.J. 1-77

SEE PAGE  
50