

CAMARREN COVE ESTATES SUBDIVISION

PHASE 2

LOTS 61-63, 72-74, 81, 82, 96-98

IN NORTH OGDEN CITY

SCALE 1"=50'

TAXING UNIT 10


PREFIX 16-077

77

EXCEPT WHERE OTHERWISE SHOWN
ALL LOTS OWNED BY
NORTH & CO., INC.

SEE PAGE
75

SEE PAGE 76

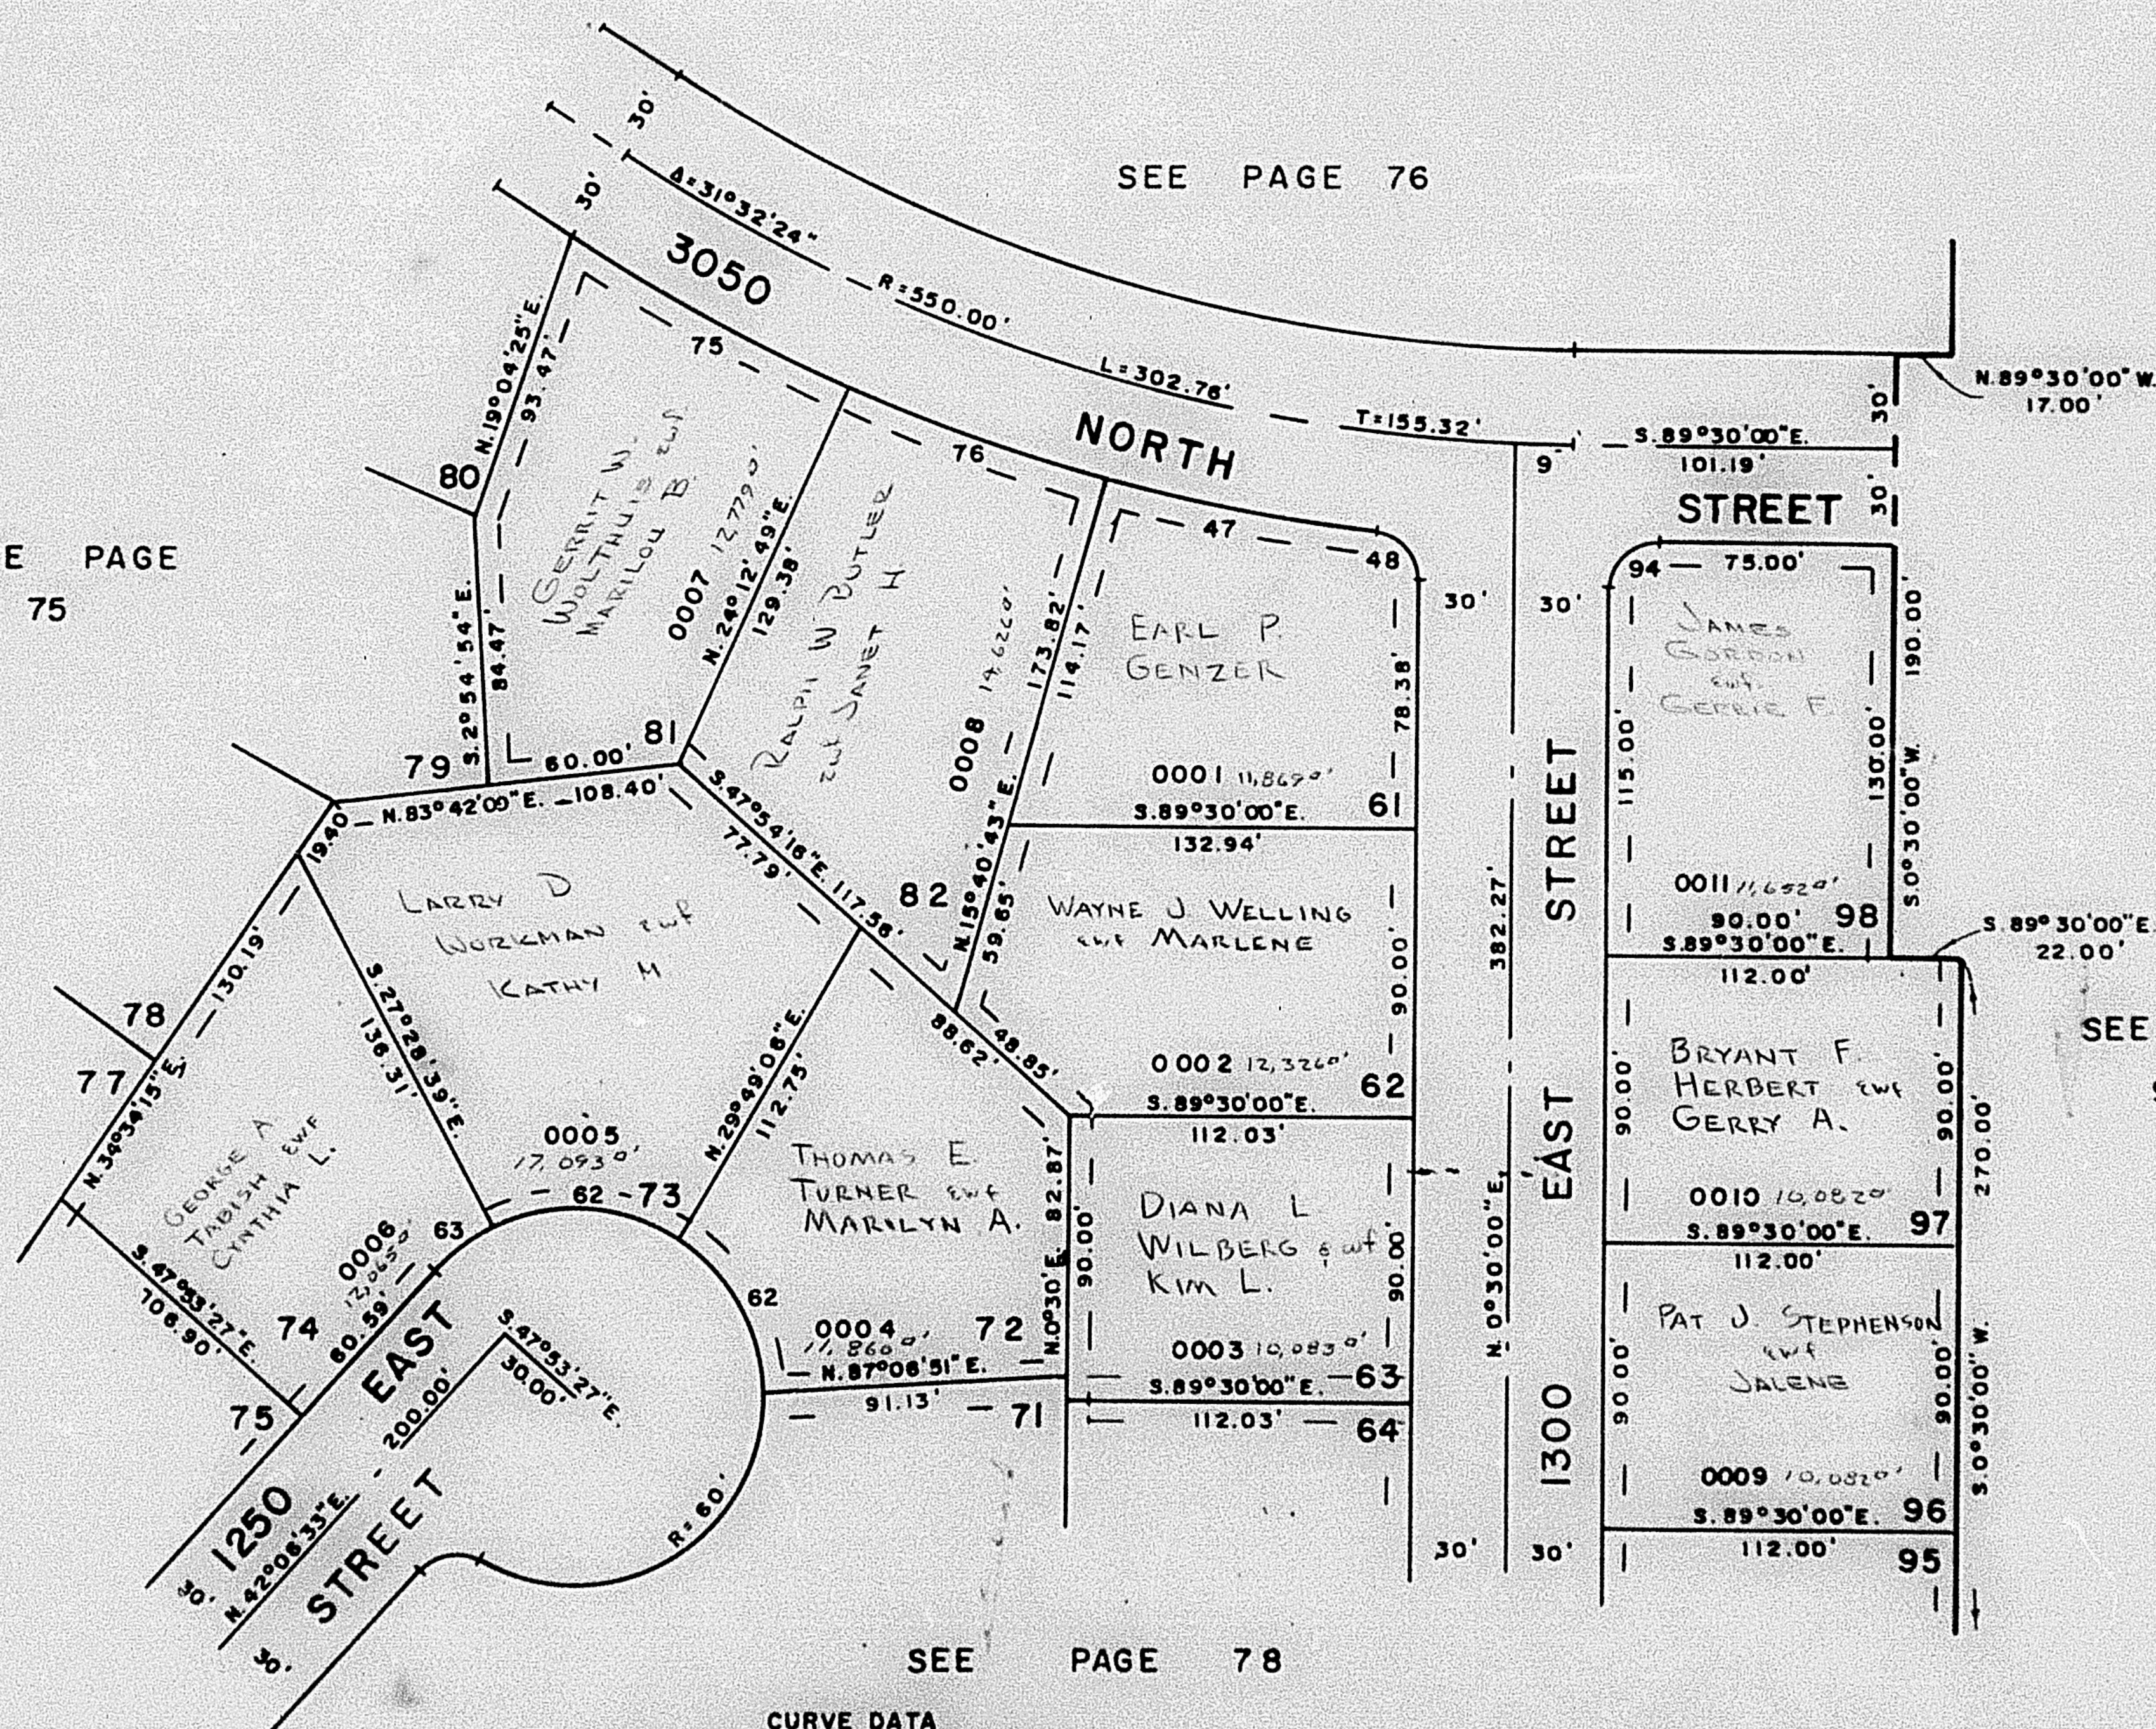

SEE PAGE 78

CURVE DATA

NO	Δ	R	ARC	T
9	1°57'36"	550.00'	18.81'	9.41'
47	9°01'20"	580.00'	91.33'	45.78'
48	83°30'37"	15.00'	21.95'	13.47'
62	57°17'48"	60.00'	60.00'	32.78'
63	20°24'48"	60.00'	21.38'	10.80'
75	9°47'11"	580.00'	99.07'	49.85'
76	8°32'06"	580.00'	88.40'	43.28'
94	90°0'0"	15.00'	23.35'	15.00'

EASEMENTS SHOWN ARE ALL
7' WIDE AND ARE UTILITY
AND DRAINAGE EASEMENTS

FOR COMPLETE ENG. DATA
SEE ORIG. DED. PLAT IN
BOOK 20, PAGE 9

W.F.J. 1-77