

PART OF N.W. 1/4 OF SEC. 27, T7N., R.1W., S.L.B. & M.

CAMARREN COVE ESTATES SUBDIVISION

PHASE 2

LOTS 61-63, 72-74, 81, 82, 96-98

IN NORTH OGDEN CITY

SCALE 1" = 50'


TAXING UNIT: 10

PREFIX: 16-077

EXCEPT WHERE OTHERWISE SHOWN
ALL LOTS OWNED BY:
WORY & CO., INC.

SEE PAGE
75

SEE PAGE 76

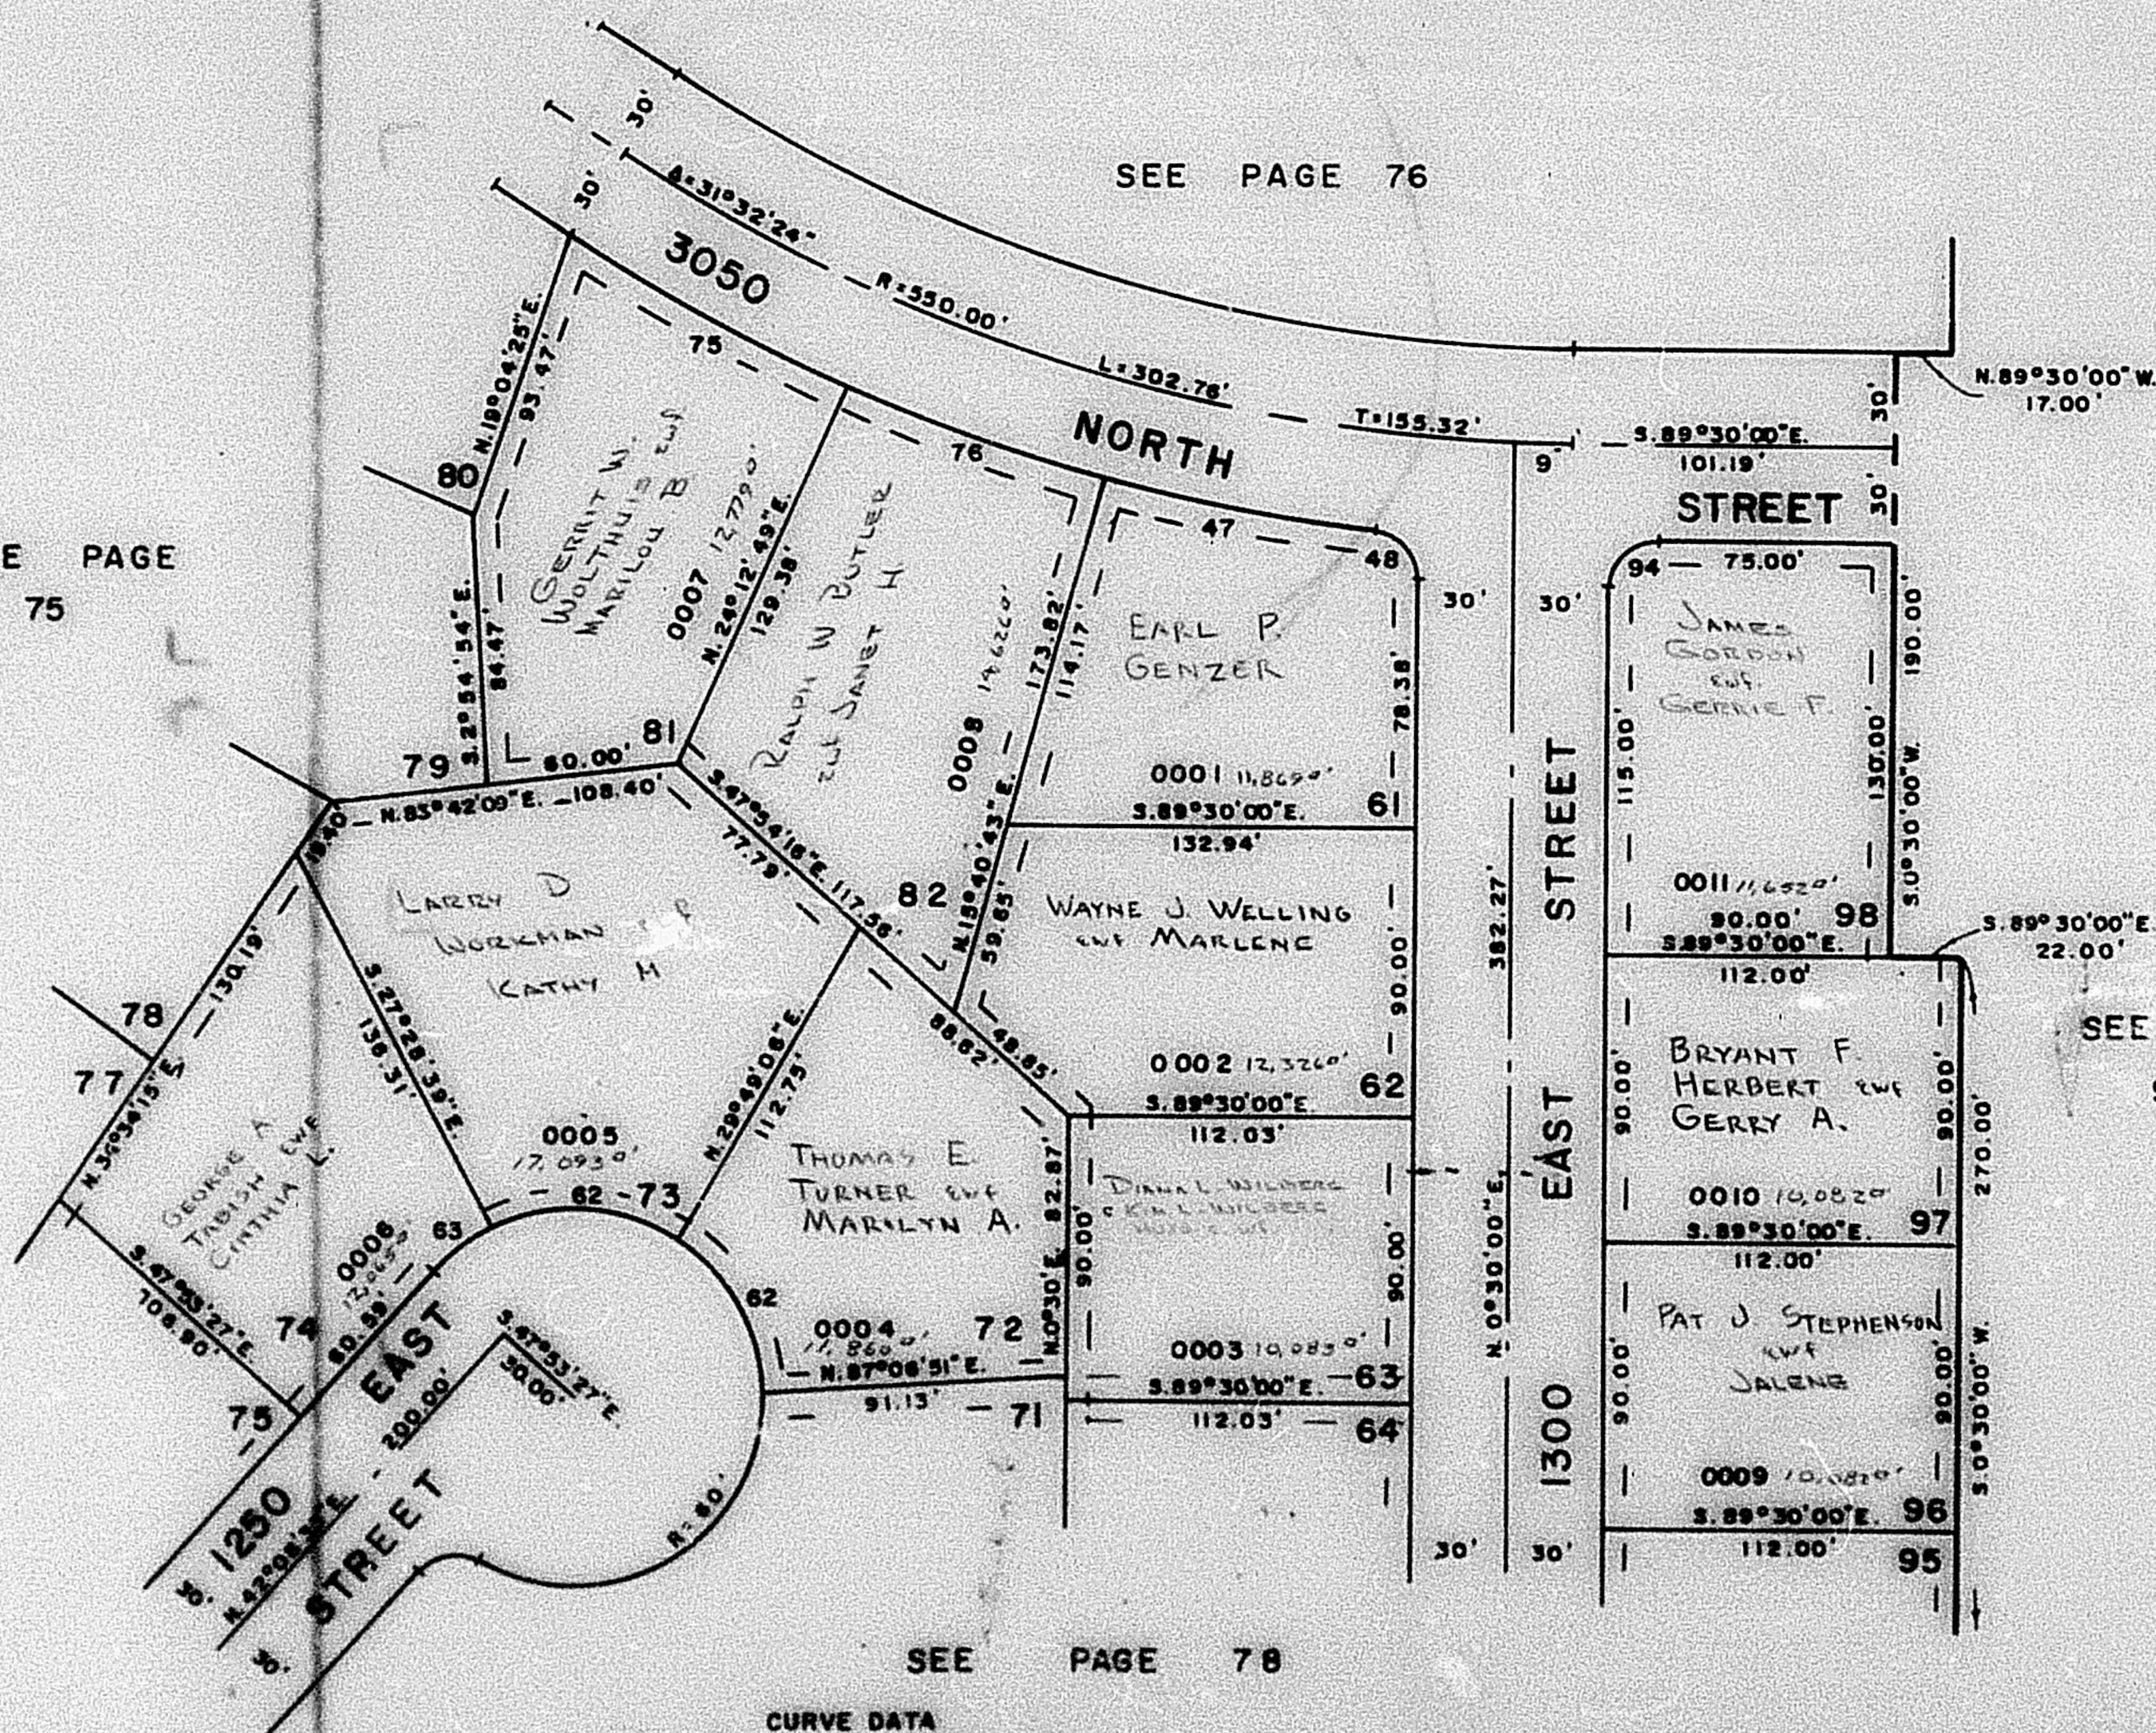

SEE PAGE 78

SEE PAGE
98

NO	A	R	ARC	T
8	1°37'38"	550.00'	18.81'	9.41'
47	9°01'20"	550.00'	91.33'	45.75'
48	83°30'37"	15.00'	21.95'	13.47'
62	57°17'48"	60.00'	60.00'	32.78'
63	20°24'48"	60.00'	21.38'	10.80'
73	9°47'11"	550.00'	99.07'	49.53'
76	8°32'08"	550.00'	95.40'	43.28'
94	90°0'0"	15.00'	23.25'	15.00'

EASEMENTS SHOWN ARE ALL
7' WIDE AND ARE UTILITY
AND DRAINAGE EASEMENTS

FOR COMPLETE ENG. DATA
SEE ORIG. DED. PLAT IN
BOOK 20, PAGE 9