

PART OF N.W. 1/4 OF SEC. 27, T7N, R1W, S.L.B.M.
CAMARREN COVE ESTATES SUBDIVISION

PHASE 2


LOTS 61-63, 72-74, 81, 82, 96-98

IN NORTH OGDEN CITY

SCALE 1" = 50'

TAXING UNIT 10

PREFIX 16-077

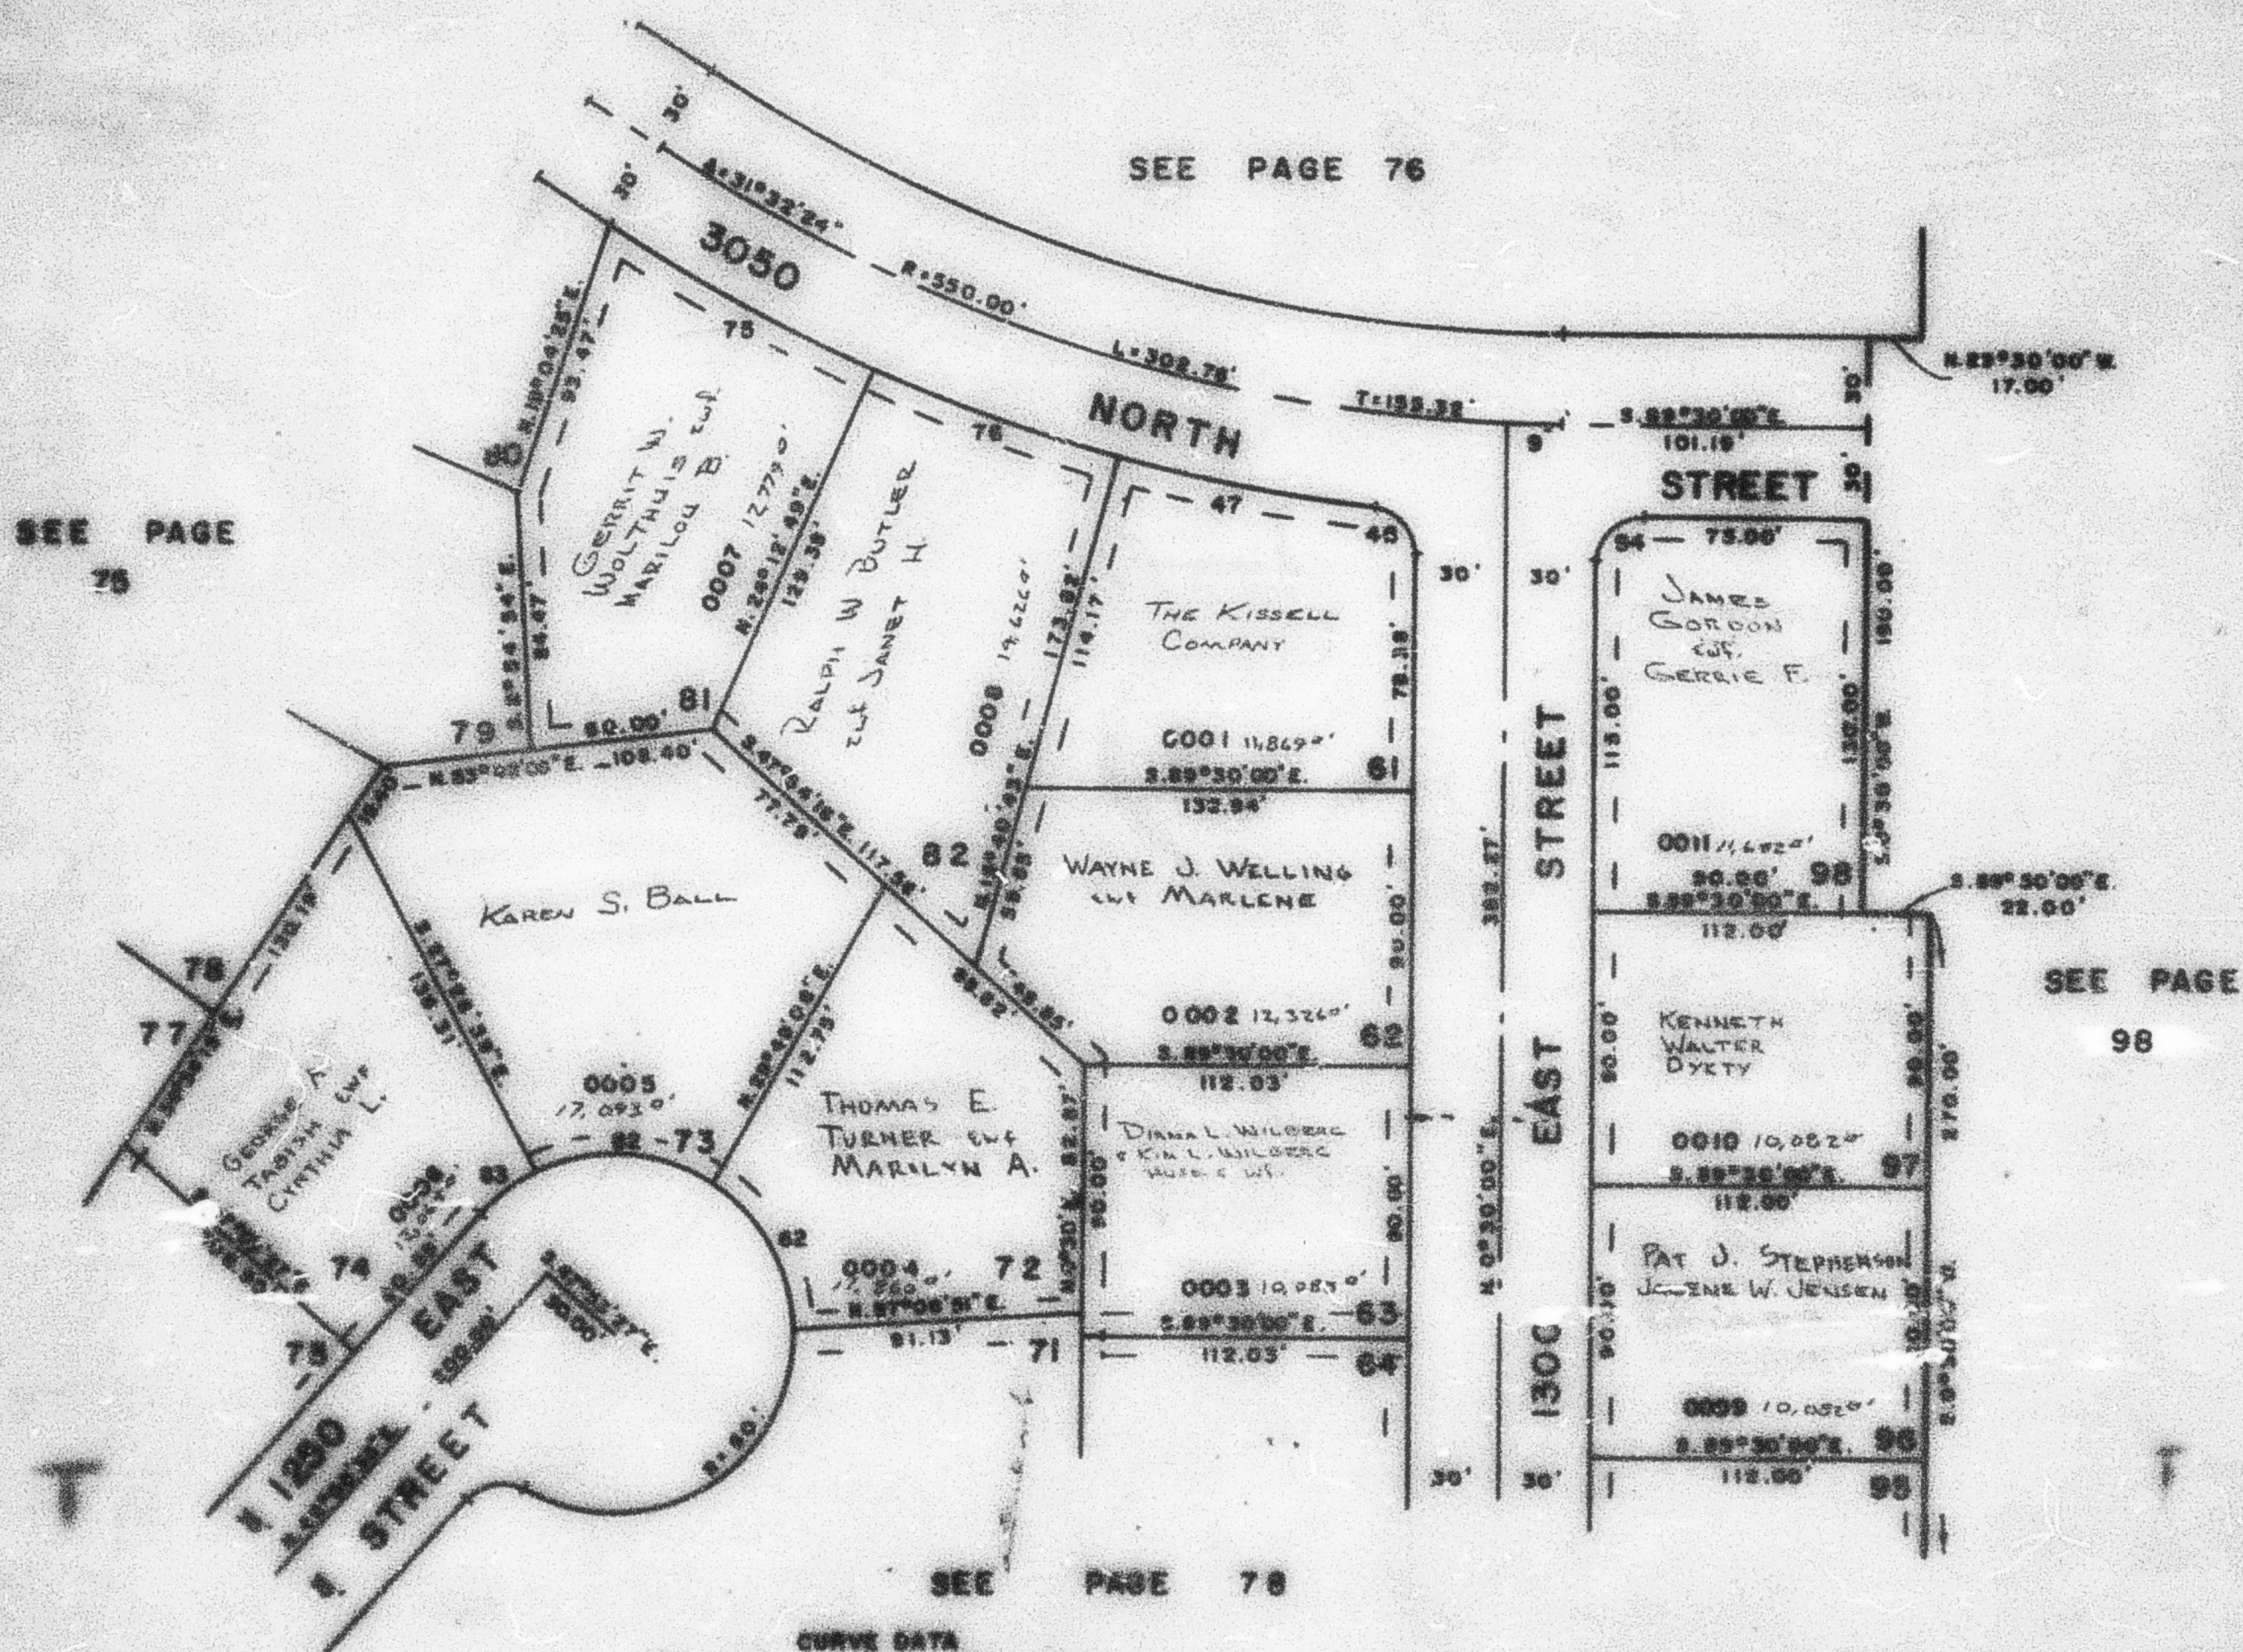

CURVE DATA

NO.	Δ	R	ARC	T

EASEMENTS SHOWN ARE ALL
 7' WIDE AND ARE UTILITY
 AND DRAINAGE EASEMENTS

FOR COMPLETE SURV. DATA
 SEE SURV. PLAN IN
 BOOK 20, PAGE 2

W.C. 1-77