

PART OF N.W. 1/4 OF SEC. 27, T7N., R.1W., S.L.B. & M. **CAMARREN COVE ESTATES SUBDIVISION**

PHASE 2

LOTS 61-63, 72-74, 81, 82, 96-98


IN NORTH OGDEN CITY

SCALE 1" = 50'

TAXING UNIT: 10

PREFIX: 16-077

77

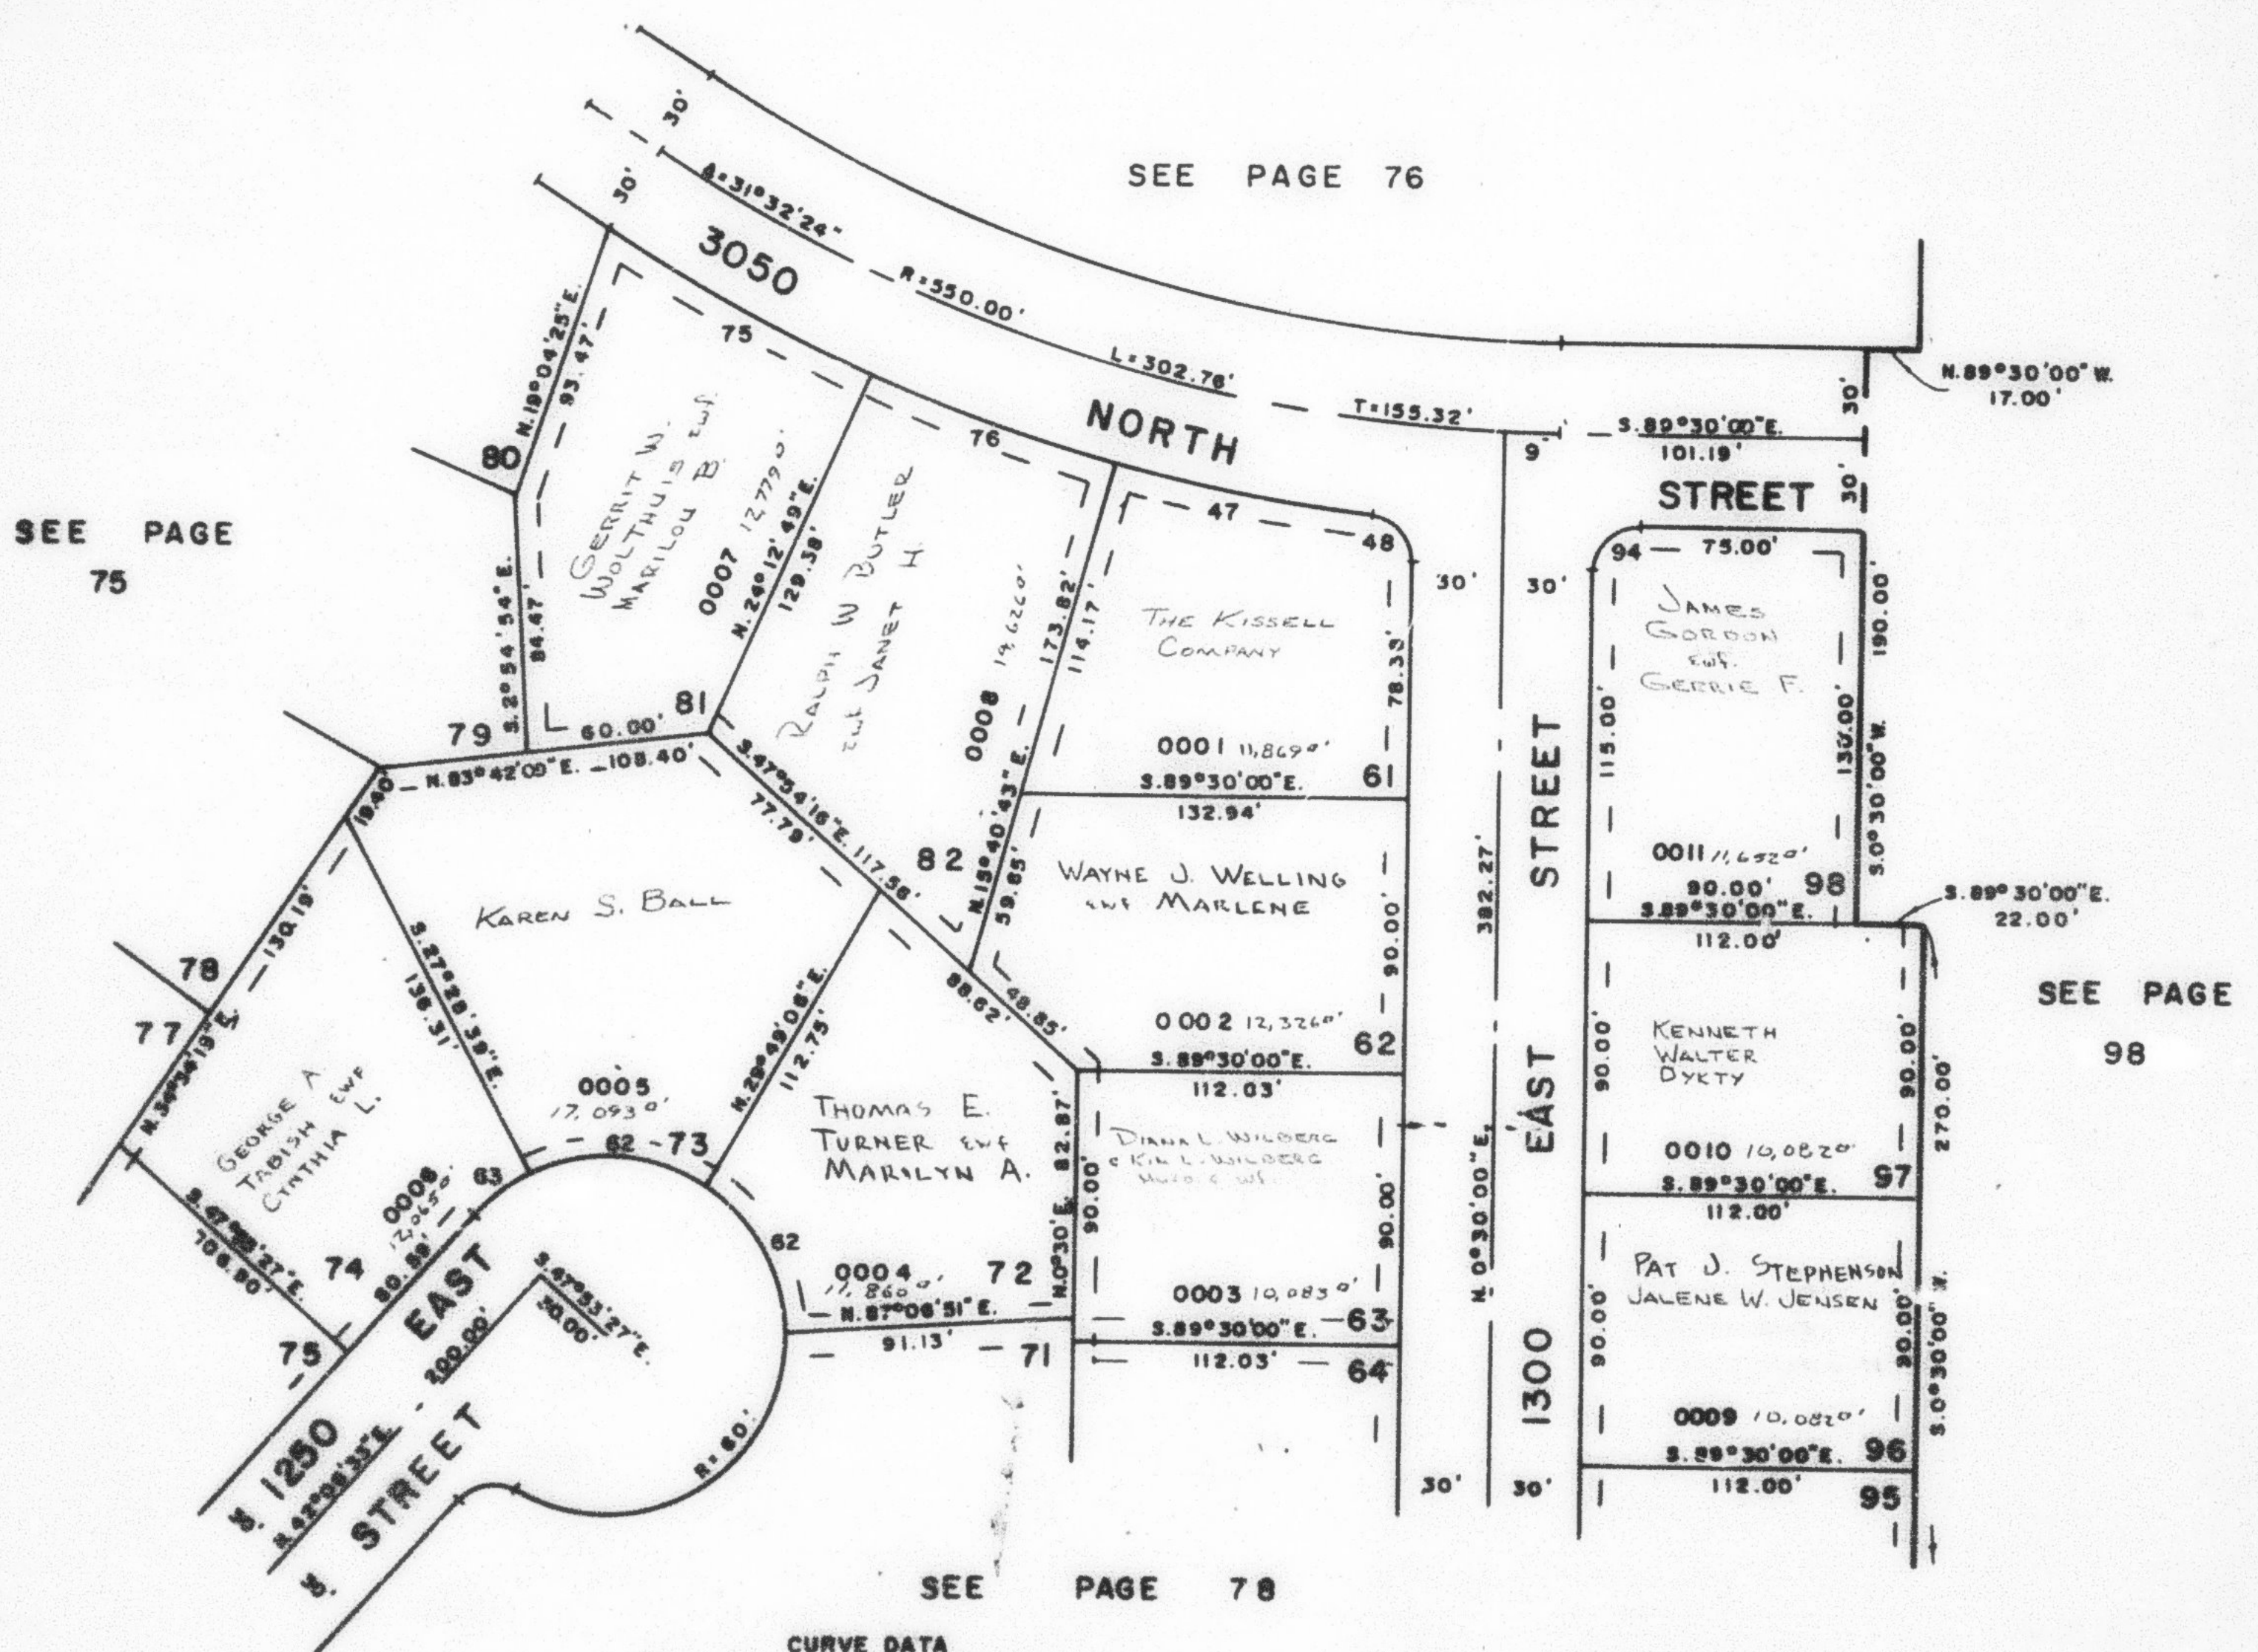

CURVE DATA

NO	A	R	ARC	T
9	1°57'36"	580.00'	18.81'	9.41'
47	2°01'20"	580.00'	21.33'	10.78'
48	8°30'37"	15.00'	21.95'	13.47'
62	57°17'45"	60.00'	60.00'	32.78'
63	20°24'48"	60.00'	21.38'	10.80'
73	8°47'11"	580.00'	22.07'	10.85'
74	8°32'06"	580.00'	22.40'	11.55'
94	90°0'0"	15.00'	23.56'	15.00'

EASEMENTS SHOWN ARE ALL
 7' WIDE AND ARE UTILITY
 AND DRAINAGE EASEMENTS

FOR COMPLETE ENCL. DATA
 SEE ORIG. DES. PLAT IN
 BOOK 20, PAGE 9

W.F. 1-77