

PART OF N.W. 1/4 OF SEC. 27, T7N., R.1W., S.L.B. & M.
CAMARREN COVE ESTATES SUBDIVISION
 PHASE 2

77


LOTS 61-63, 72-74, 81, 82, 96-98

TAXING UNIT: 10

IN NORTH OGDEN CITY

PREFIX: 16-077

SCALE 1" = 50'

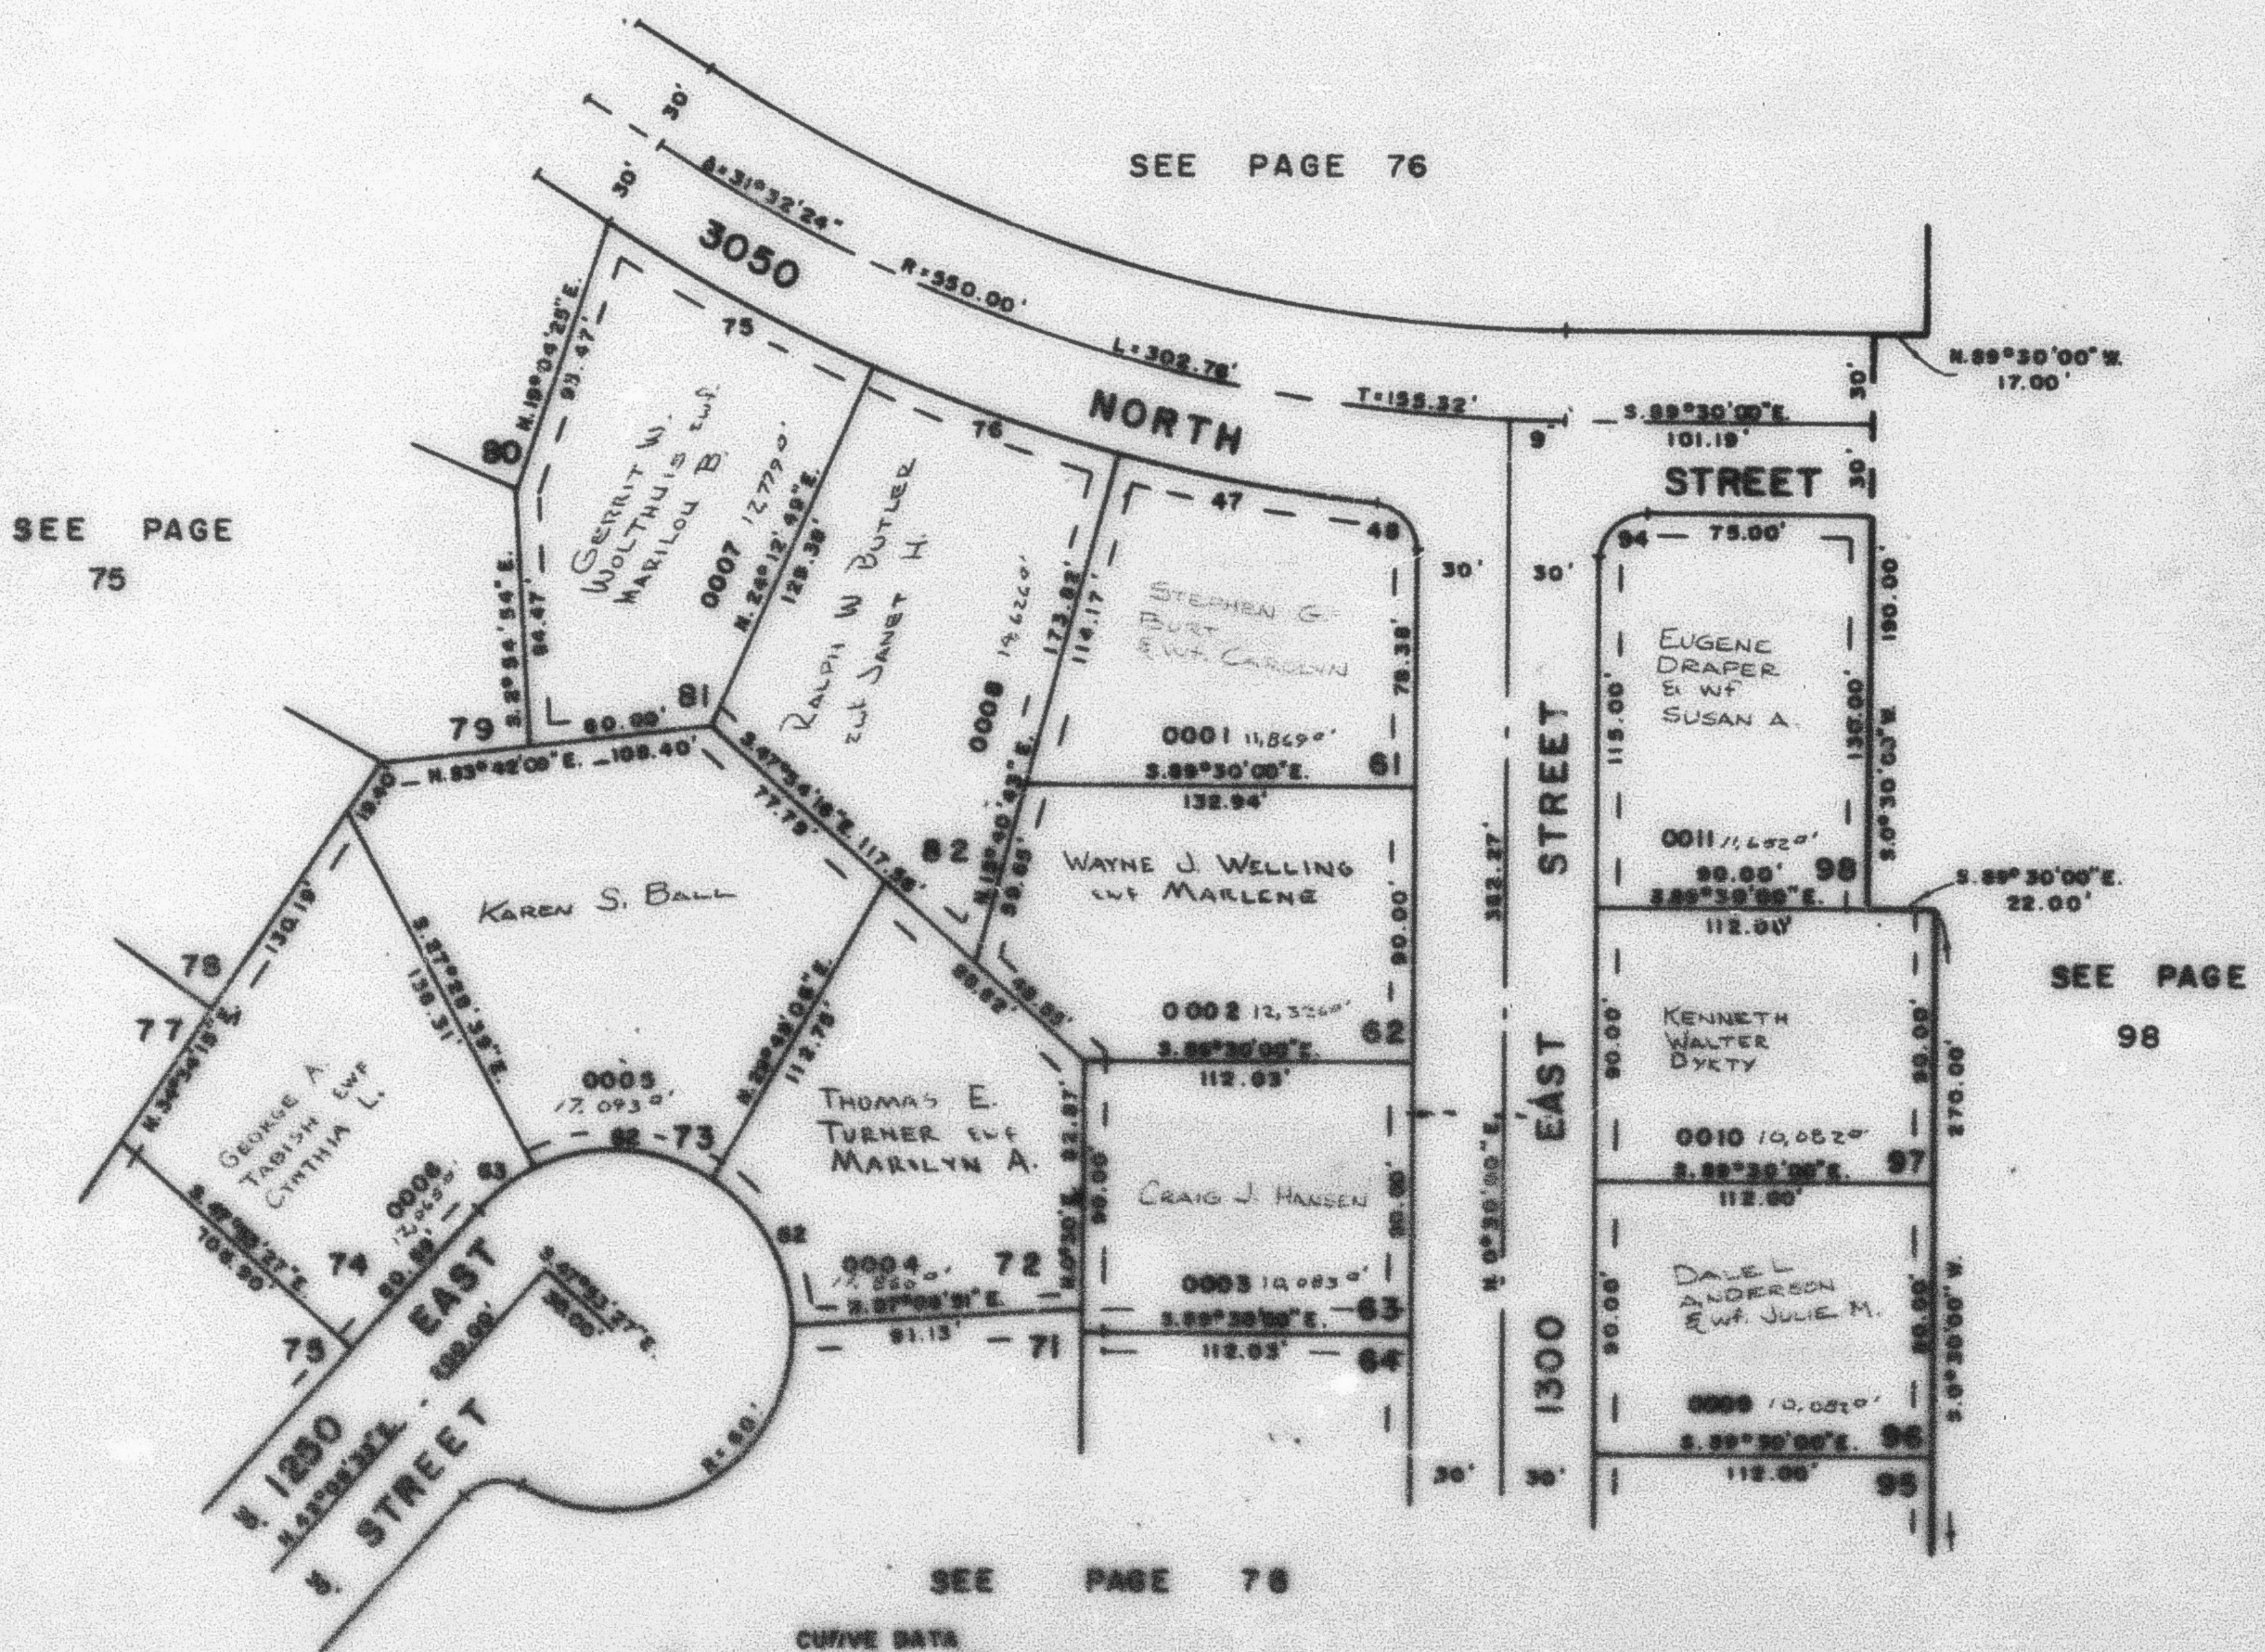

CURVE DATA

NO	Δ	R	ARC	T
1	1°27'36"	200.00'	10.21'	5.41'
2	0°51'30"	200.00'	10.21'	48.75'
3	0°50'37"	15.00'	21.30'	13.47'
4	0°17'48"	20.00'	05.40'	30.78'
5	0°50'45"	20.00'	21.30'	15.00'
6	0°40'00"	200.00'	20.00'	40.00'
7	0°30'00"	200.00'	10.00'	43.30'
8	0°20'00"	15.00'	21.30'	15.00'

EASEMENTS SHOWN ARE ALL
 5' WIDE AND ARE UTILITY
 AND DRAINAGE EASEMENTS

FOR COMPLETE ENG. DATA
 SEE ENG. DES. PLAT IN
 BOOK 20, PAGE 5