

PART OF N.W. 1/4 OF SEC. 27, T7N., R.1W., S.L.B. & M.
CAMARREN COVE ESTATES SUBDIVISION
 PHASE 2

LOTS 61-63, 72-74, 81, 82, 96-98


TAXING UNIT 10

IN NORTH OGDEN CITY

SCALE 1" = 50'

PREFIX 16-077

77

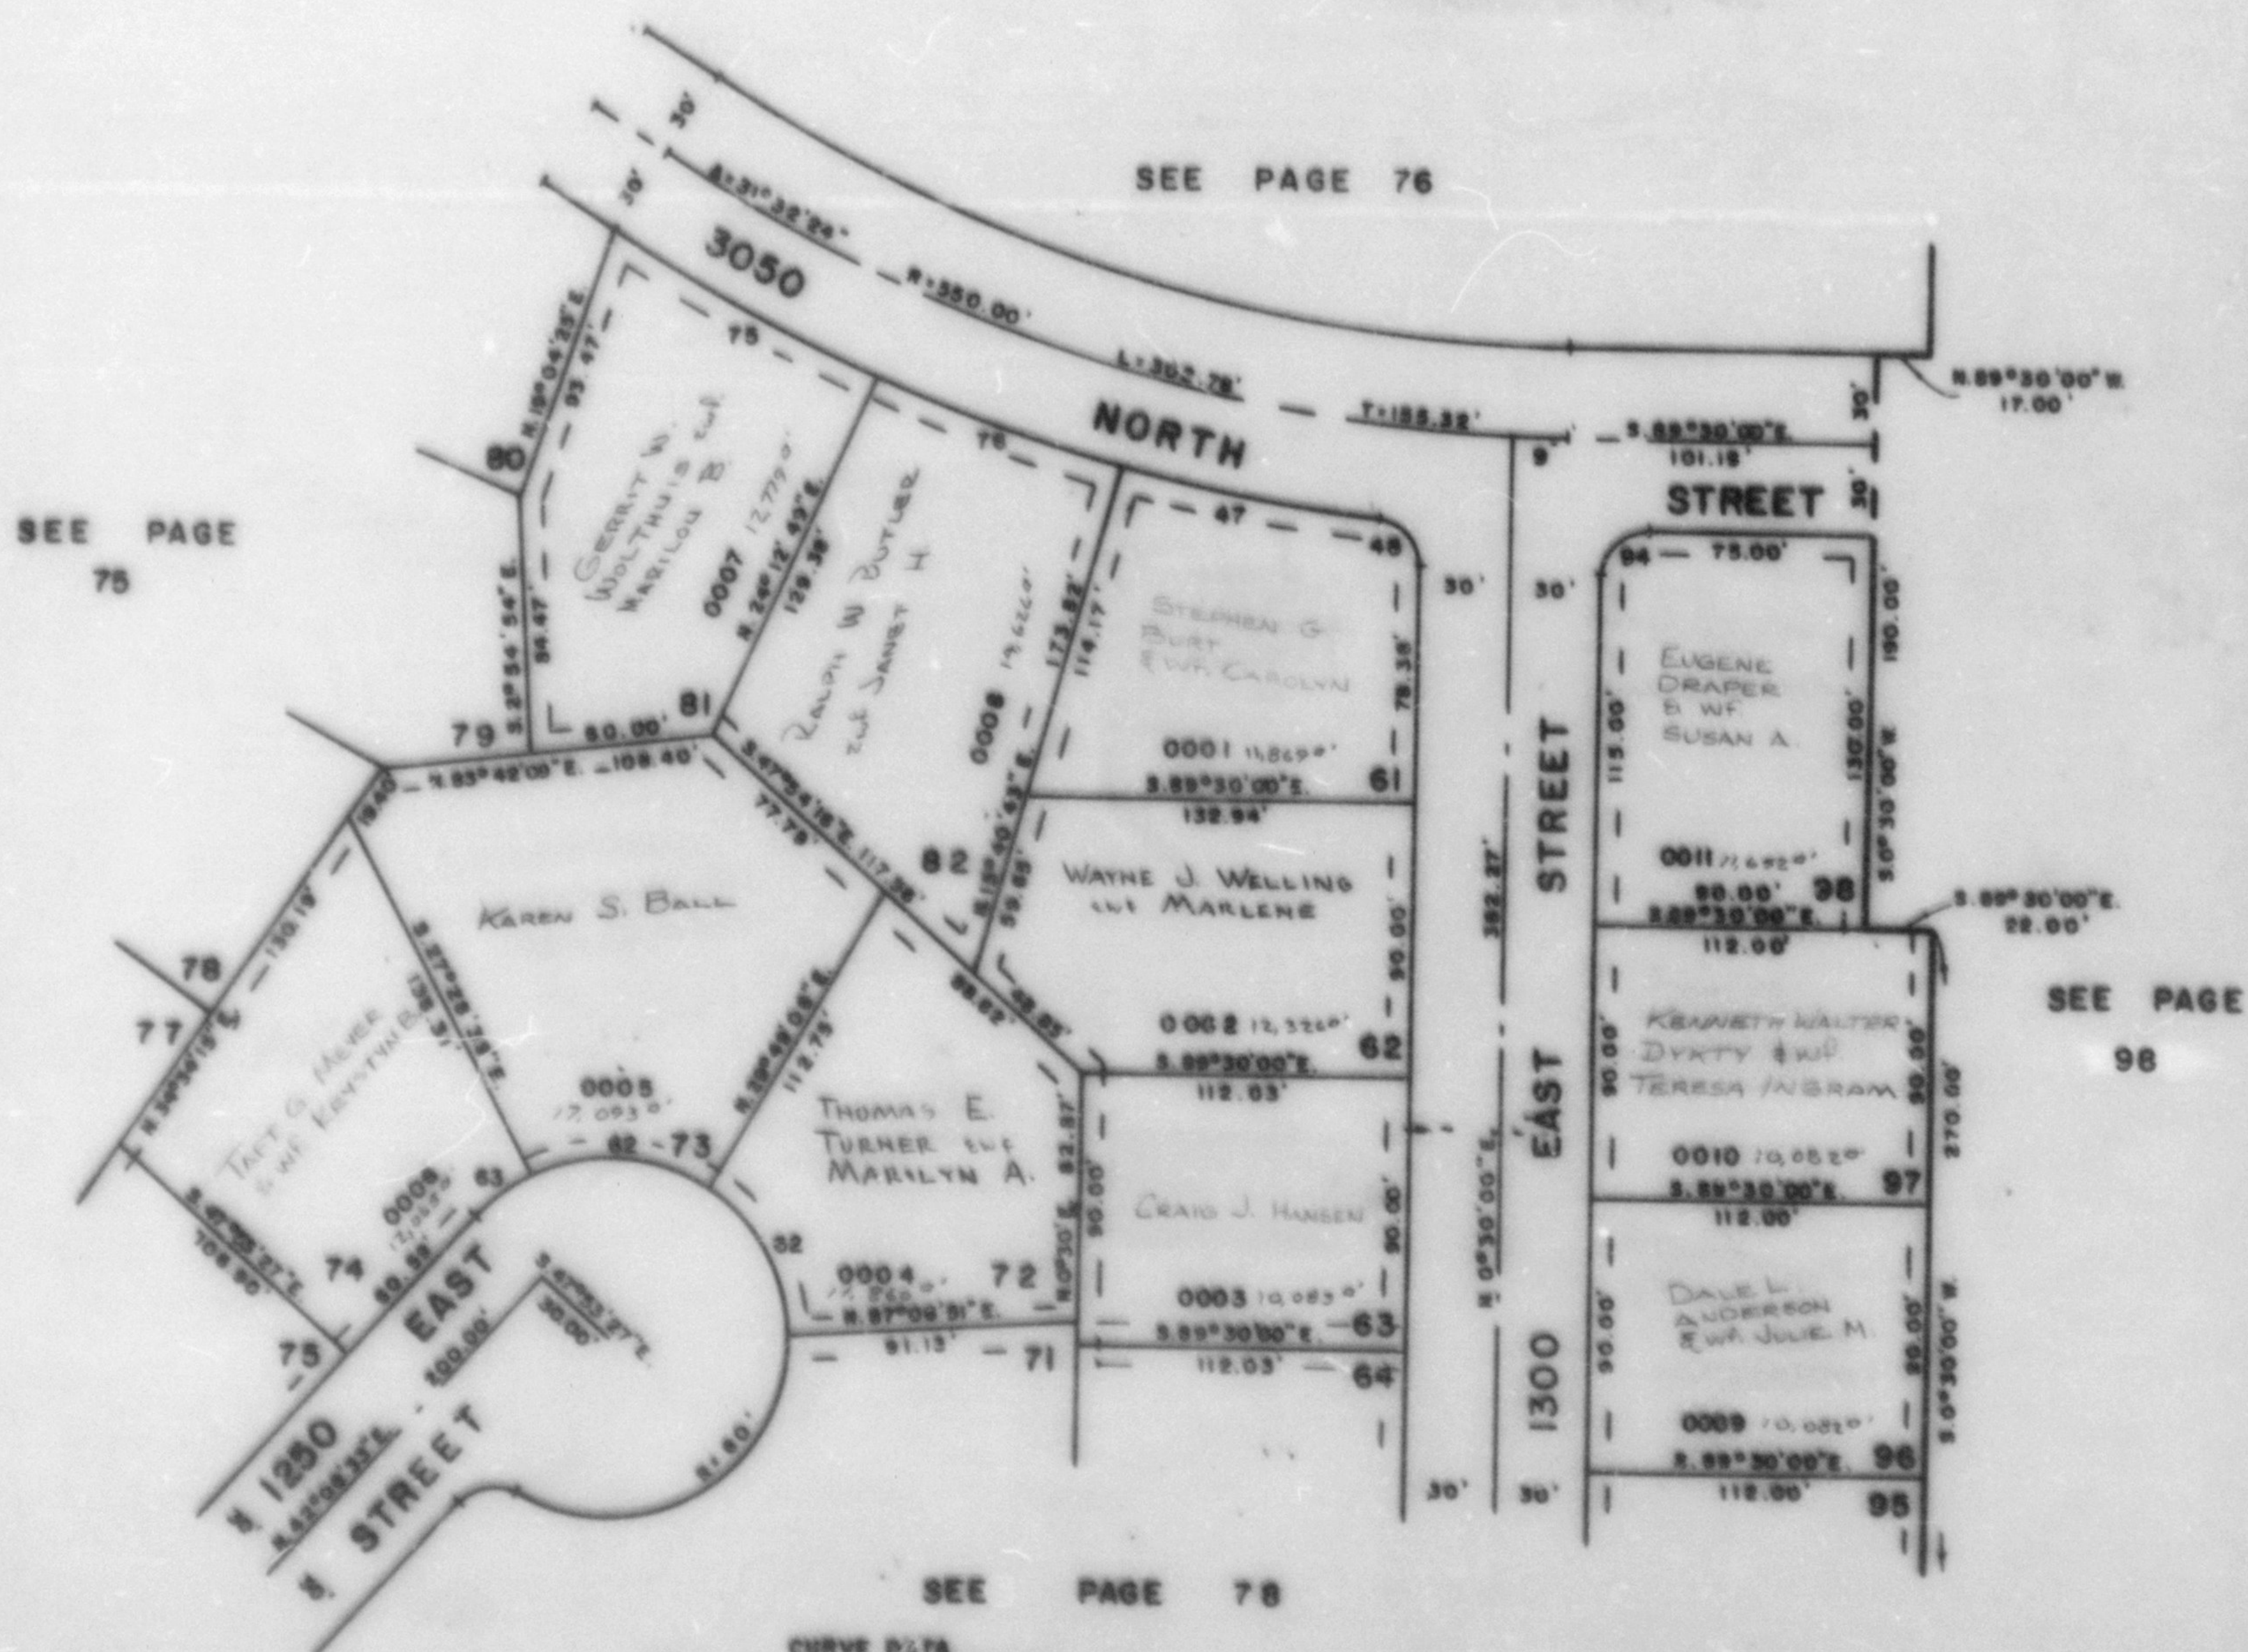

CURVE DATA

NO	Δ	R	ARC	T
9	1°57'36"	580.00'	10.81'	5.41'
47	9°01'20"	580.00'	91.33'	45.78'
48	83°50'37"	15.00'	21.08'	13.47'
68	57°17'45"	60.00'	50.00'	25.78'
63	20°24'43"	60.00'	21.38'	10.80'
73	9°45'11"	580.00'	29.07'	48.85'
78	8°32'08"	580.00'	26.40'	43.28'
94	90°0'0"	15.00'	23.55'	15.00'

EASEMENTS SHOWN ARE ALL 5' WIDE AND ARE UTILITY AND DRAINAGE EASEMENTS

FOR COMPLETE ENG. DATA SEE ORIG. DES. PLAT IN BOOK 20, PAGE 5