

PART OF N.W. 1/4 OF SEC. 27, T7N., R.1W., S.L.B. & M.
CAMARREN COVE ESTATES SUBDIVISION
 PHASE 2


LOTS 61-63, 72-74, 81, 82, 96-98

IN NORTH OGDEN CITY

SCALE 1"=50'

TAXING UNIT 10

PREFIX 16-077

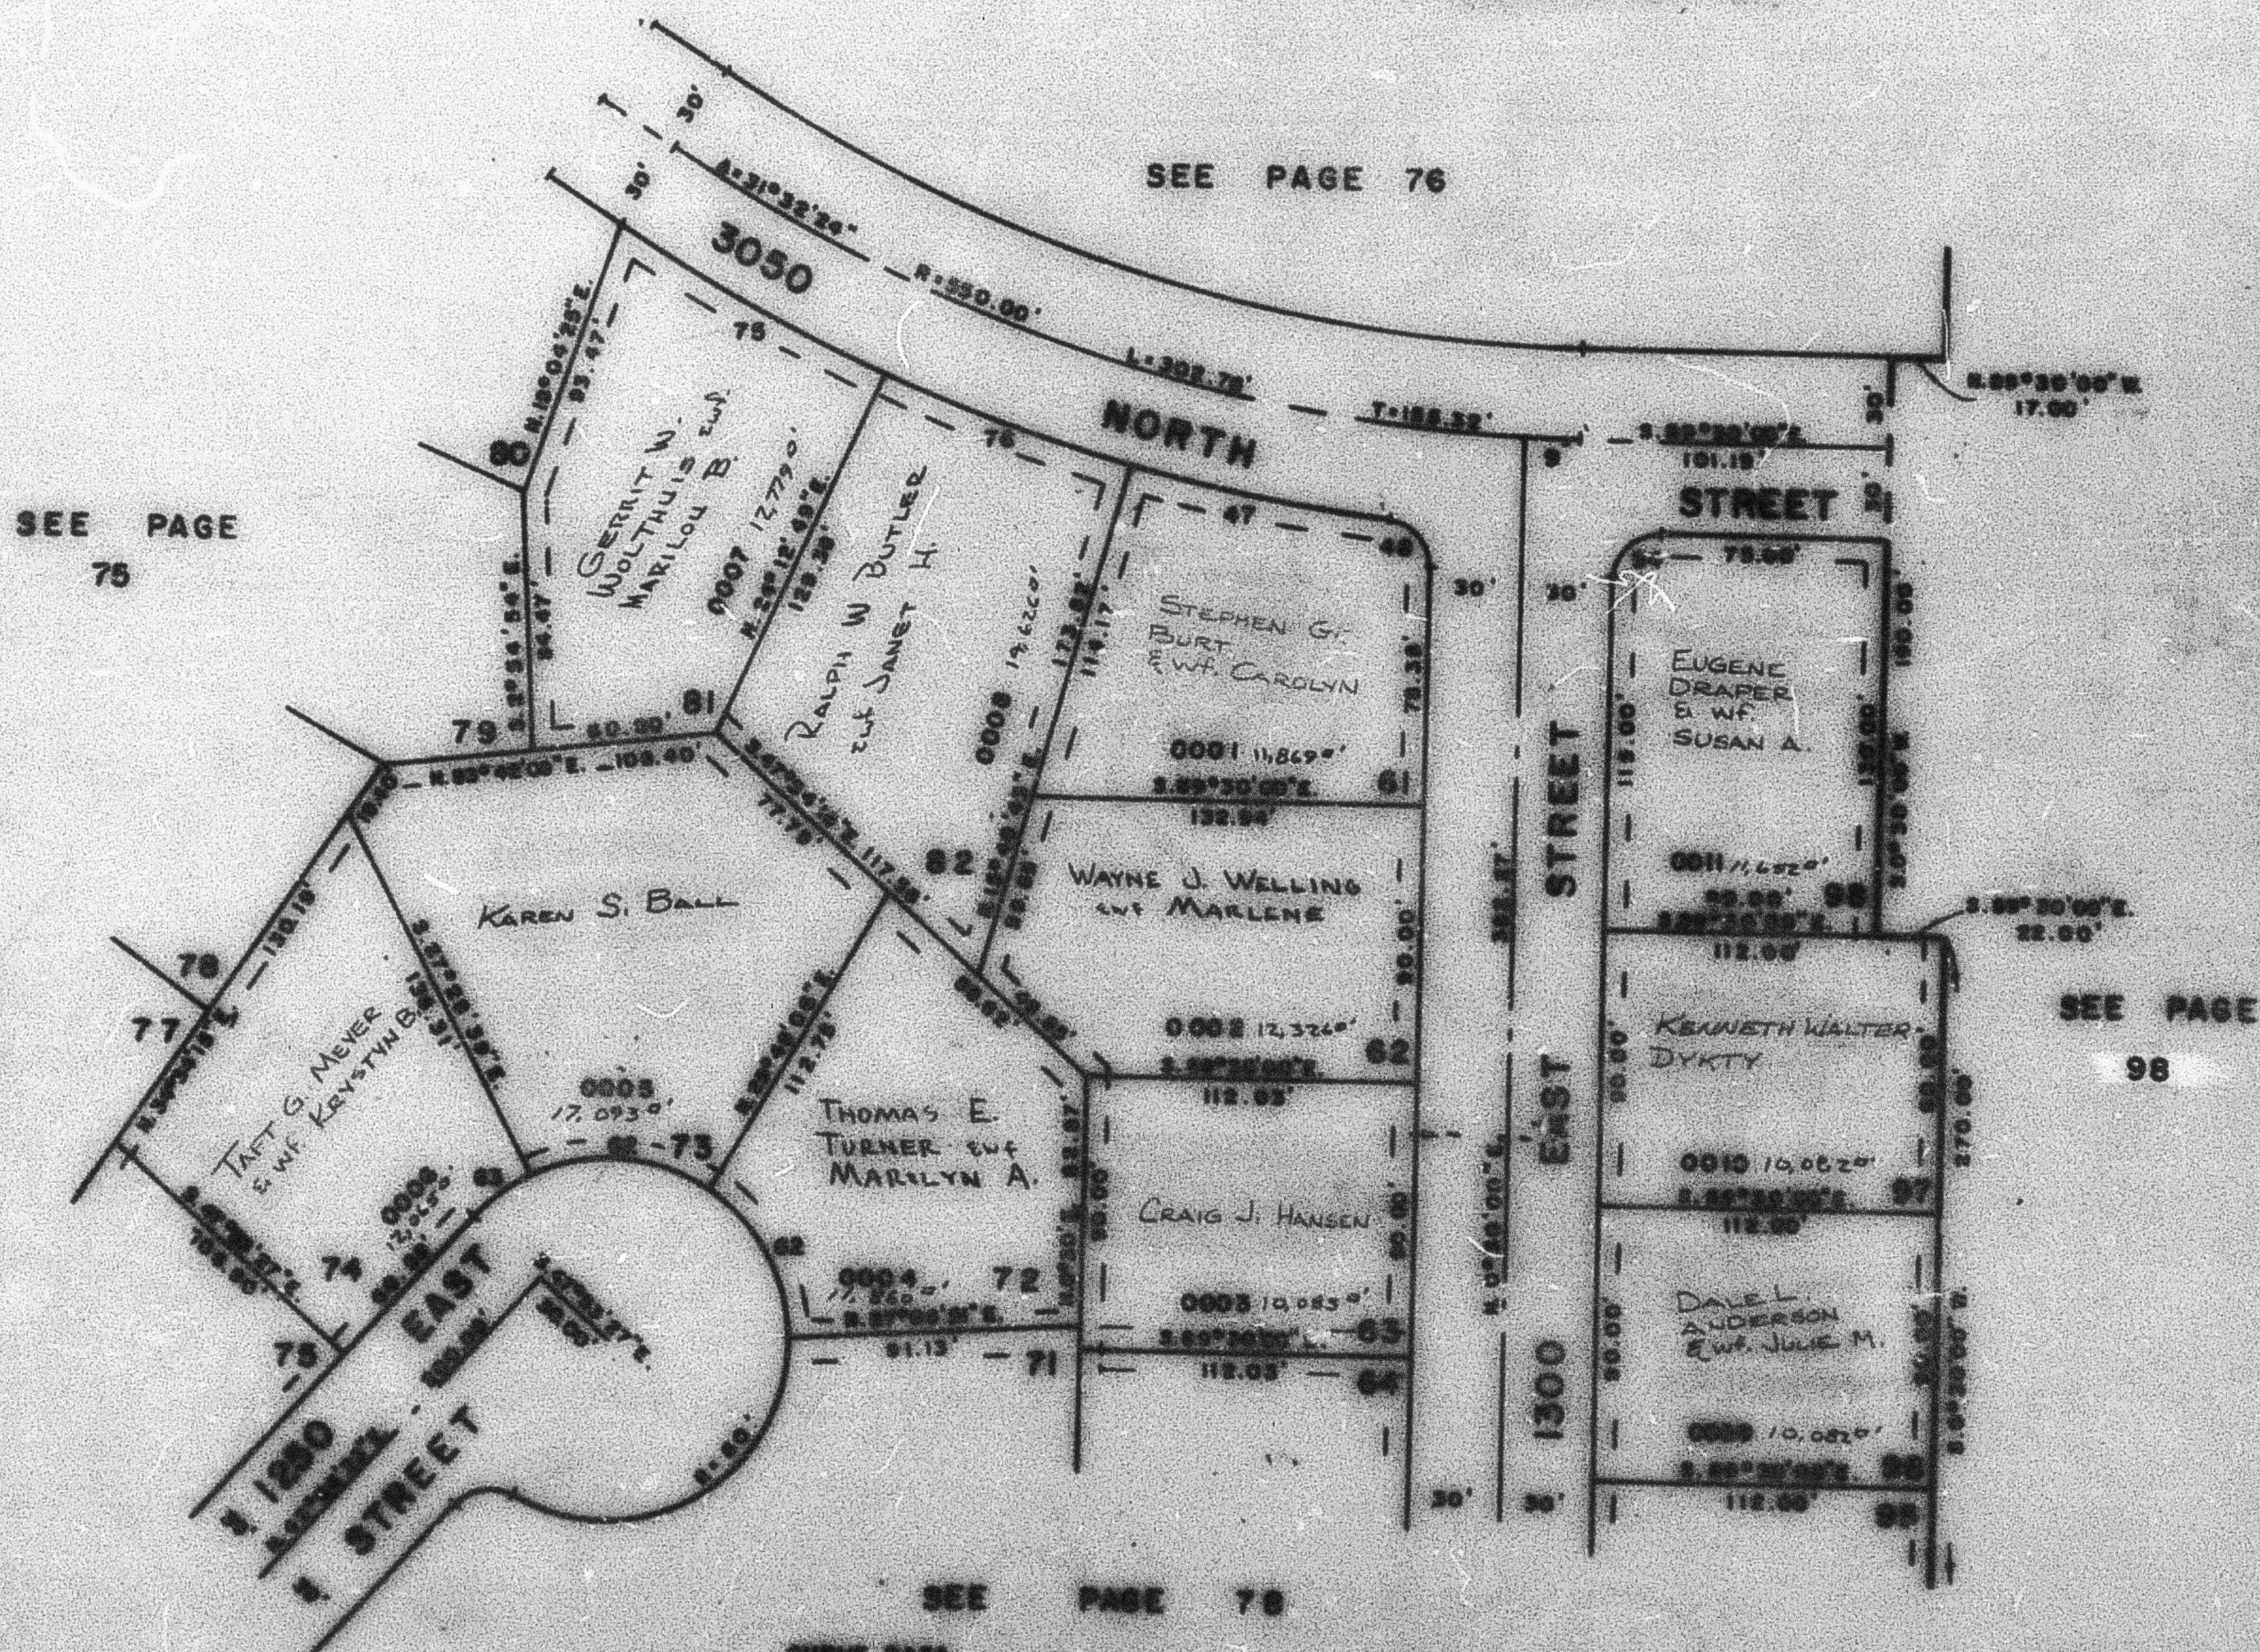

CURVE DATA

EASEMENTS SHOWN ARE ALL
 5' WIDE AND ARE UTILITY
 AND DRAINAGE EASEMENTS

FOR COMPLETE DATA
 SEE THE REG. PLAN IN
 BOOK 20, PAGE 3