

PART OF N.W. 1/4 OF SEC. 27, T7N., R.1W., S.L.B. & M.
CAMARREN COVE ESTATES SUBDIVISION
 PHASE 2

77


LOTS 61-63, 72-74, 81, 82, 96-98

TAXING UNIT: 10

IN NORTH OGDEN CITY

SCALE 1" = 50'

PREFIX: 16-077

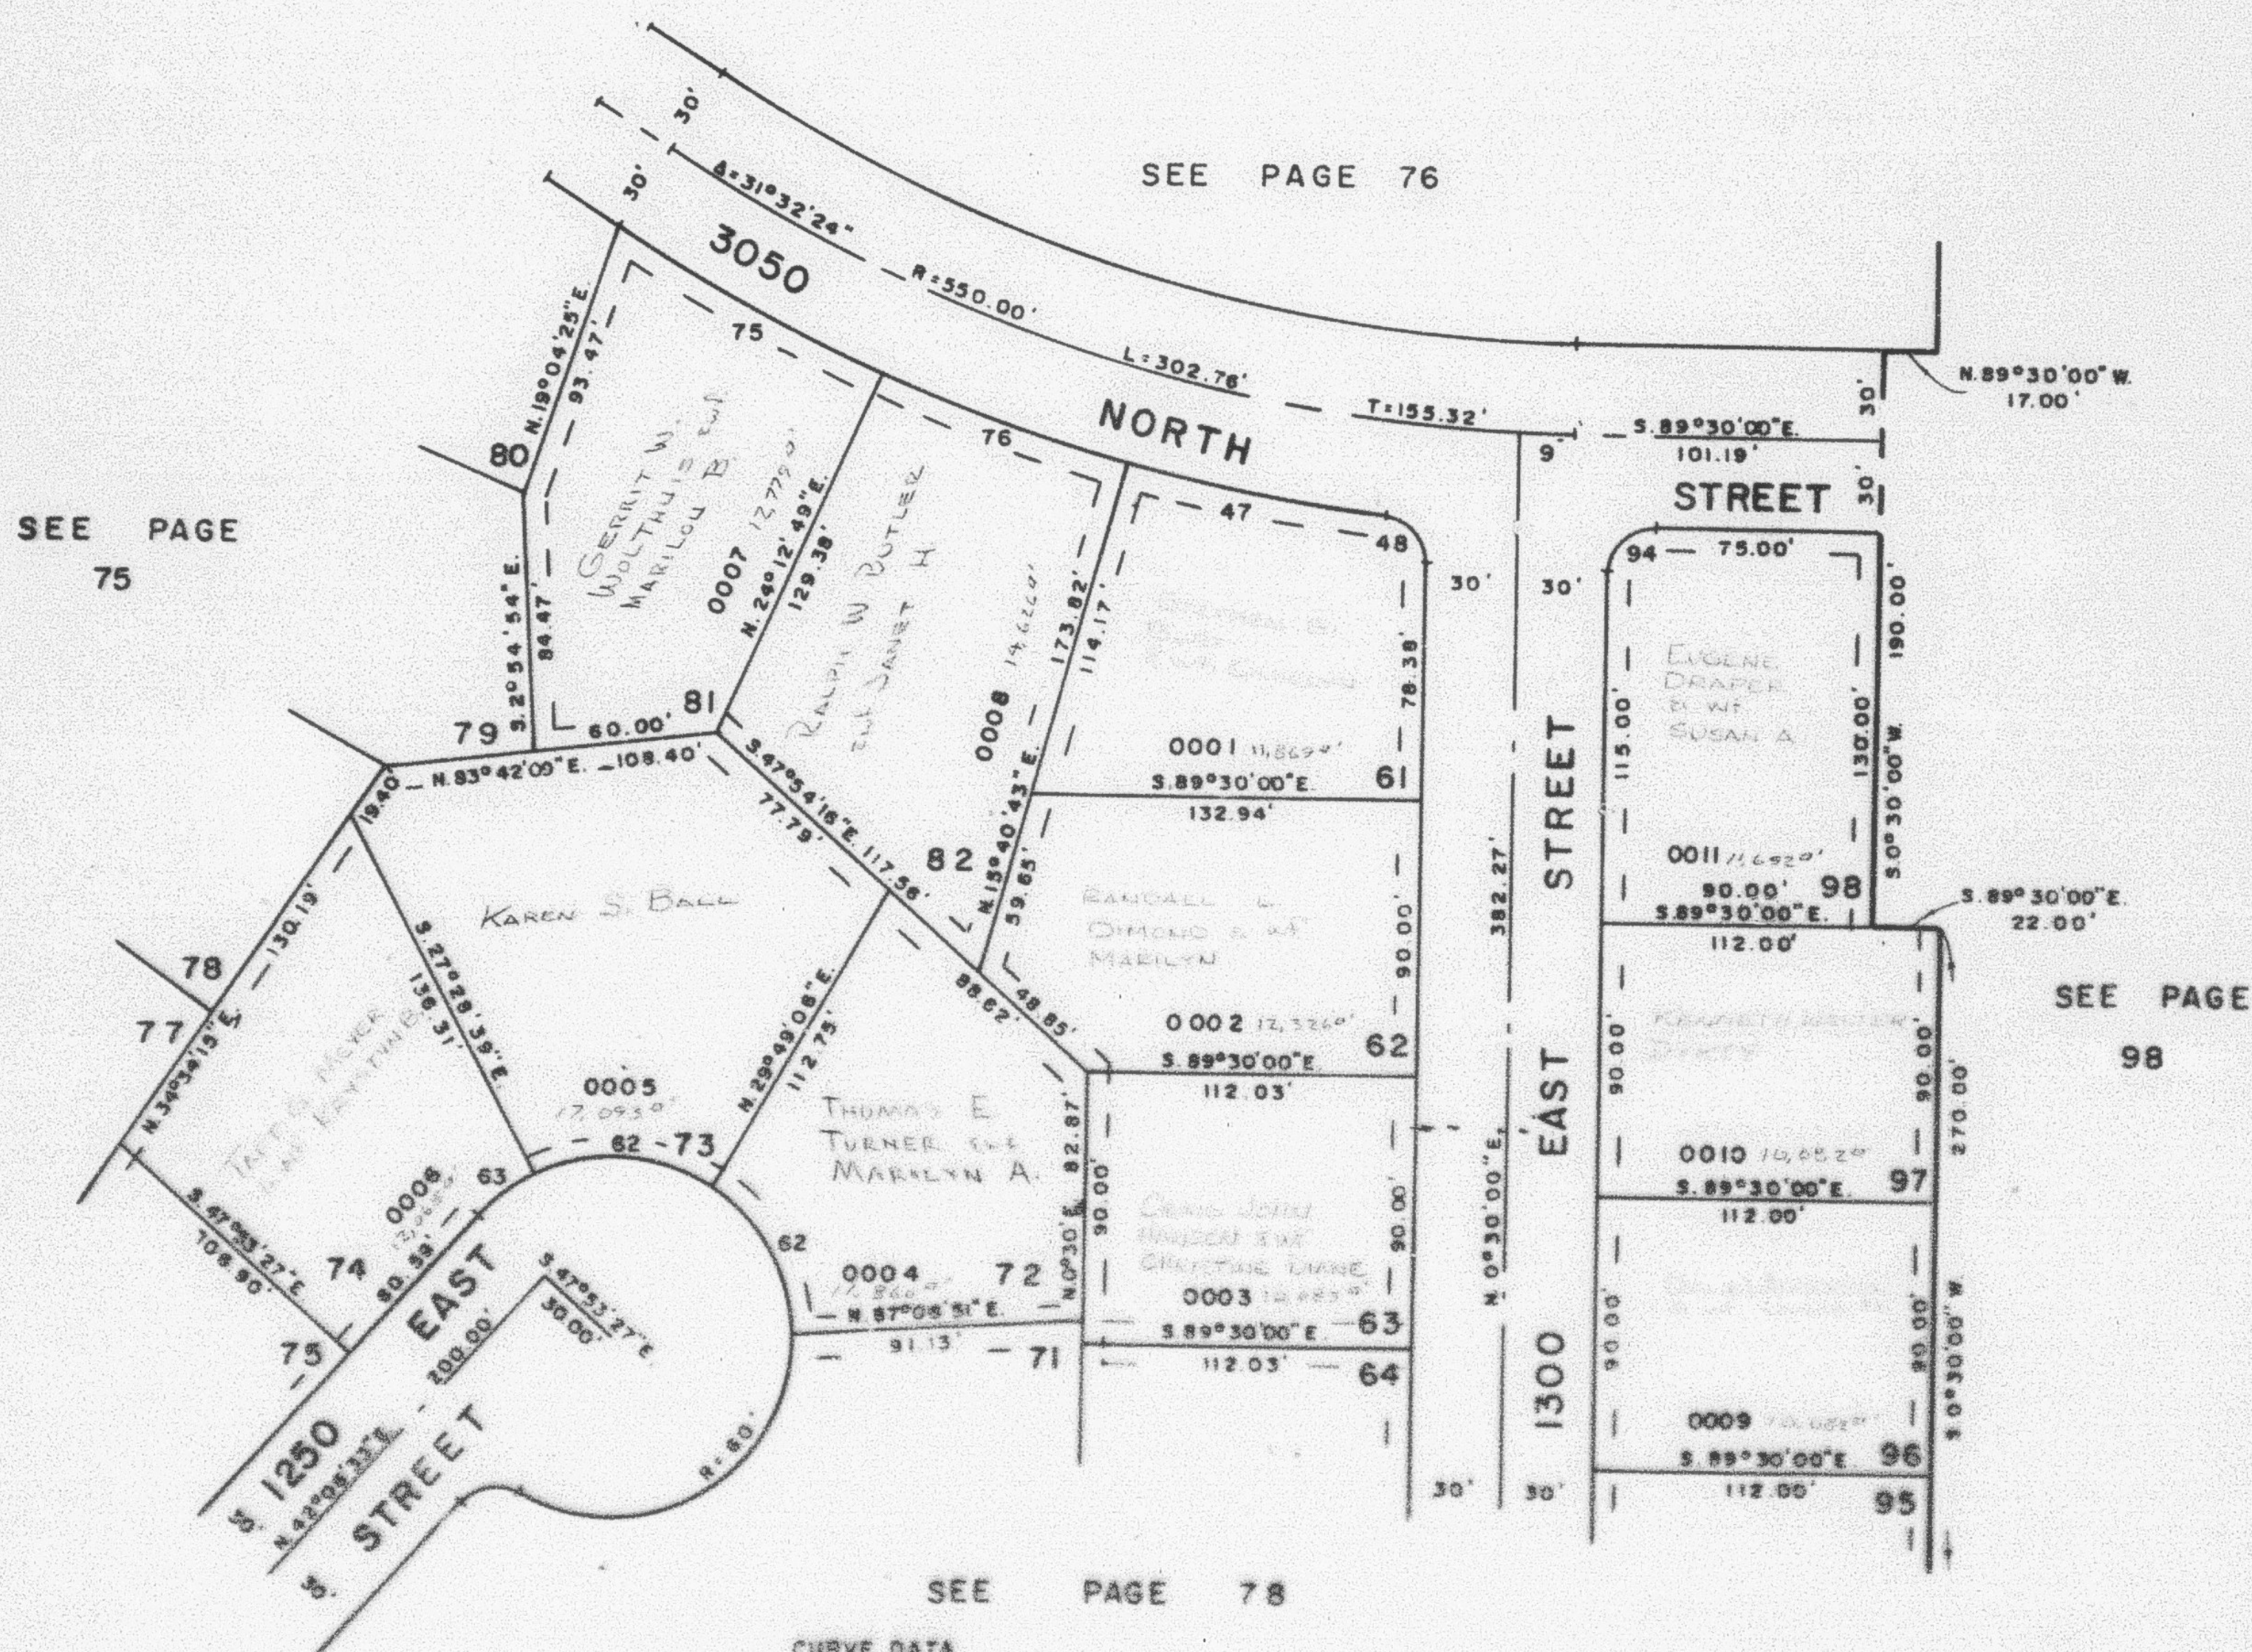

CURVE DATA

NO	Δ	R	ARC	T
8	1°57'36"	550.00'	18.81'	9.41'
47	9°01'20"	550.00'	91.33'	45.78'
48	83°50'37"	15.00'	21.85'	13.47'
68	17°17'45"	80.00'	60.00'	32.78'
63	20°24'48"	80.00'	21.28'	10.80'
75	9°37'11"	550.00'	99.07'	49.85'
76	8°32'06"	550.00'	88.40'	43.28'
94	90°00'00"	15.00'	83.85'	15.00'

EASEMENTS SHOWN ARE ALL
 7' WIDE AND ARE UTILITY
 AND DRAINAGE EASEMENTS

FOR COMPLETE END DATA
 SEE ORIG. DES. PLAT IN
 BOOK 20, PAGE 9