

PART OF N.W. 1/4 OF SEC. 27, T7N., R.1W., S.L.B. & M.
CAMARREN COVE ESTATES SUBDIVISION

77

PHASE 2


LOTS 61-63, 72-74, 81, 82, 96-98

TAXING UNIT 10

IN NORTH OGDEN CITY

PREFIX 16-077

SCALE 1"=50'

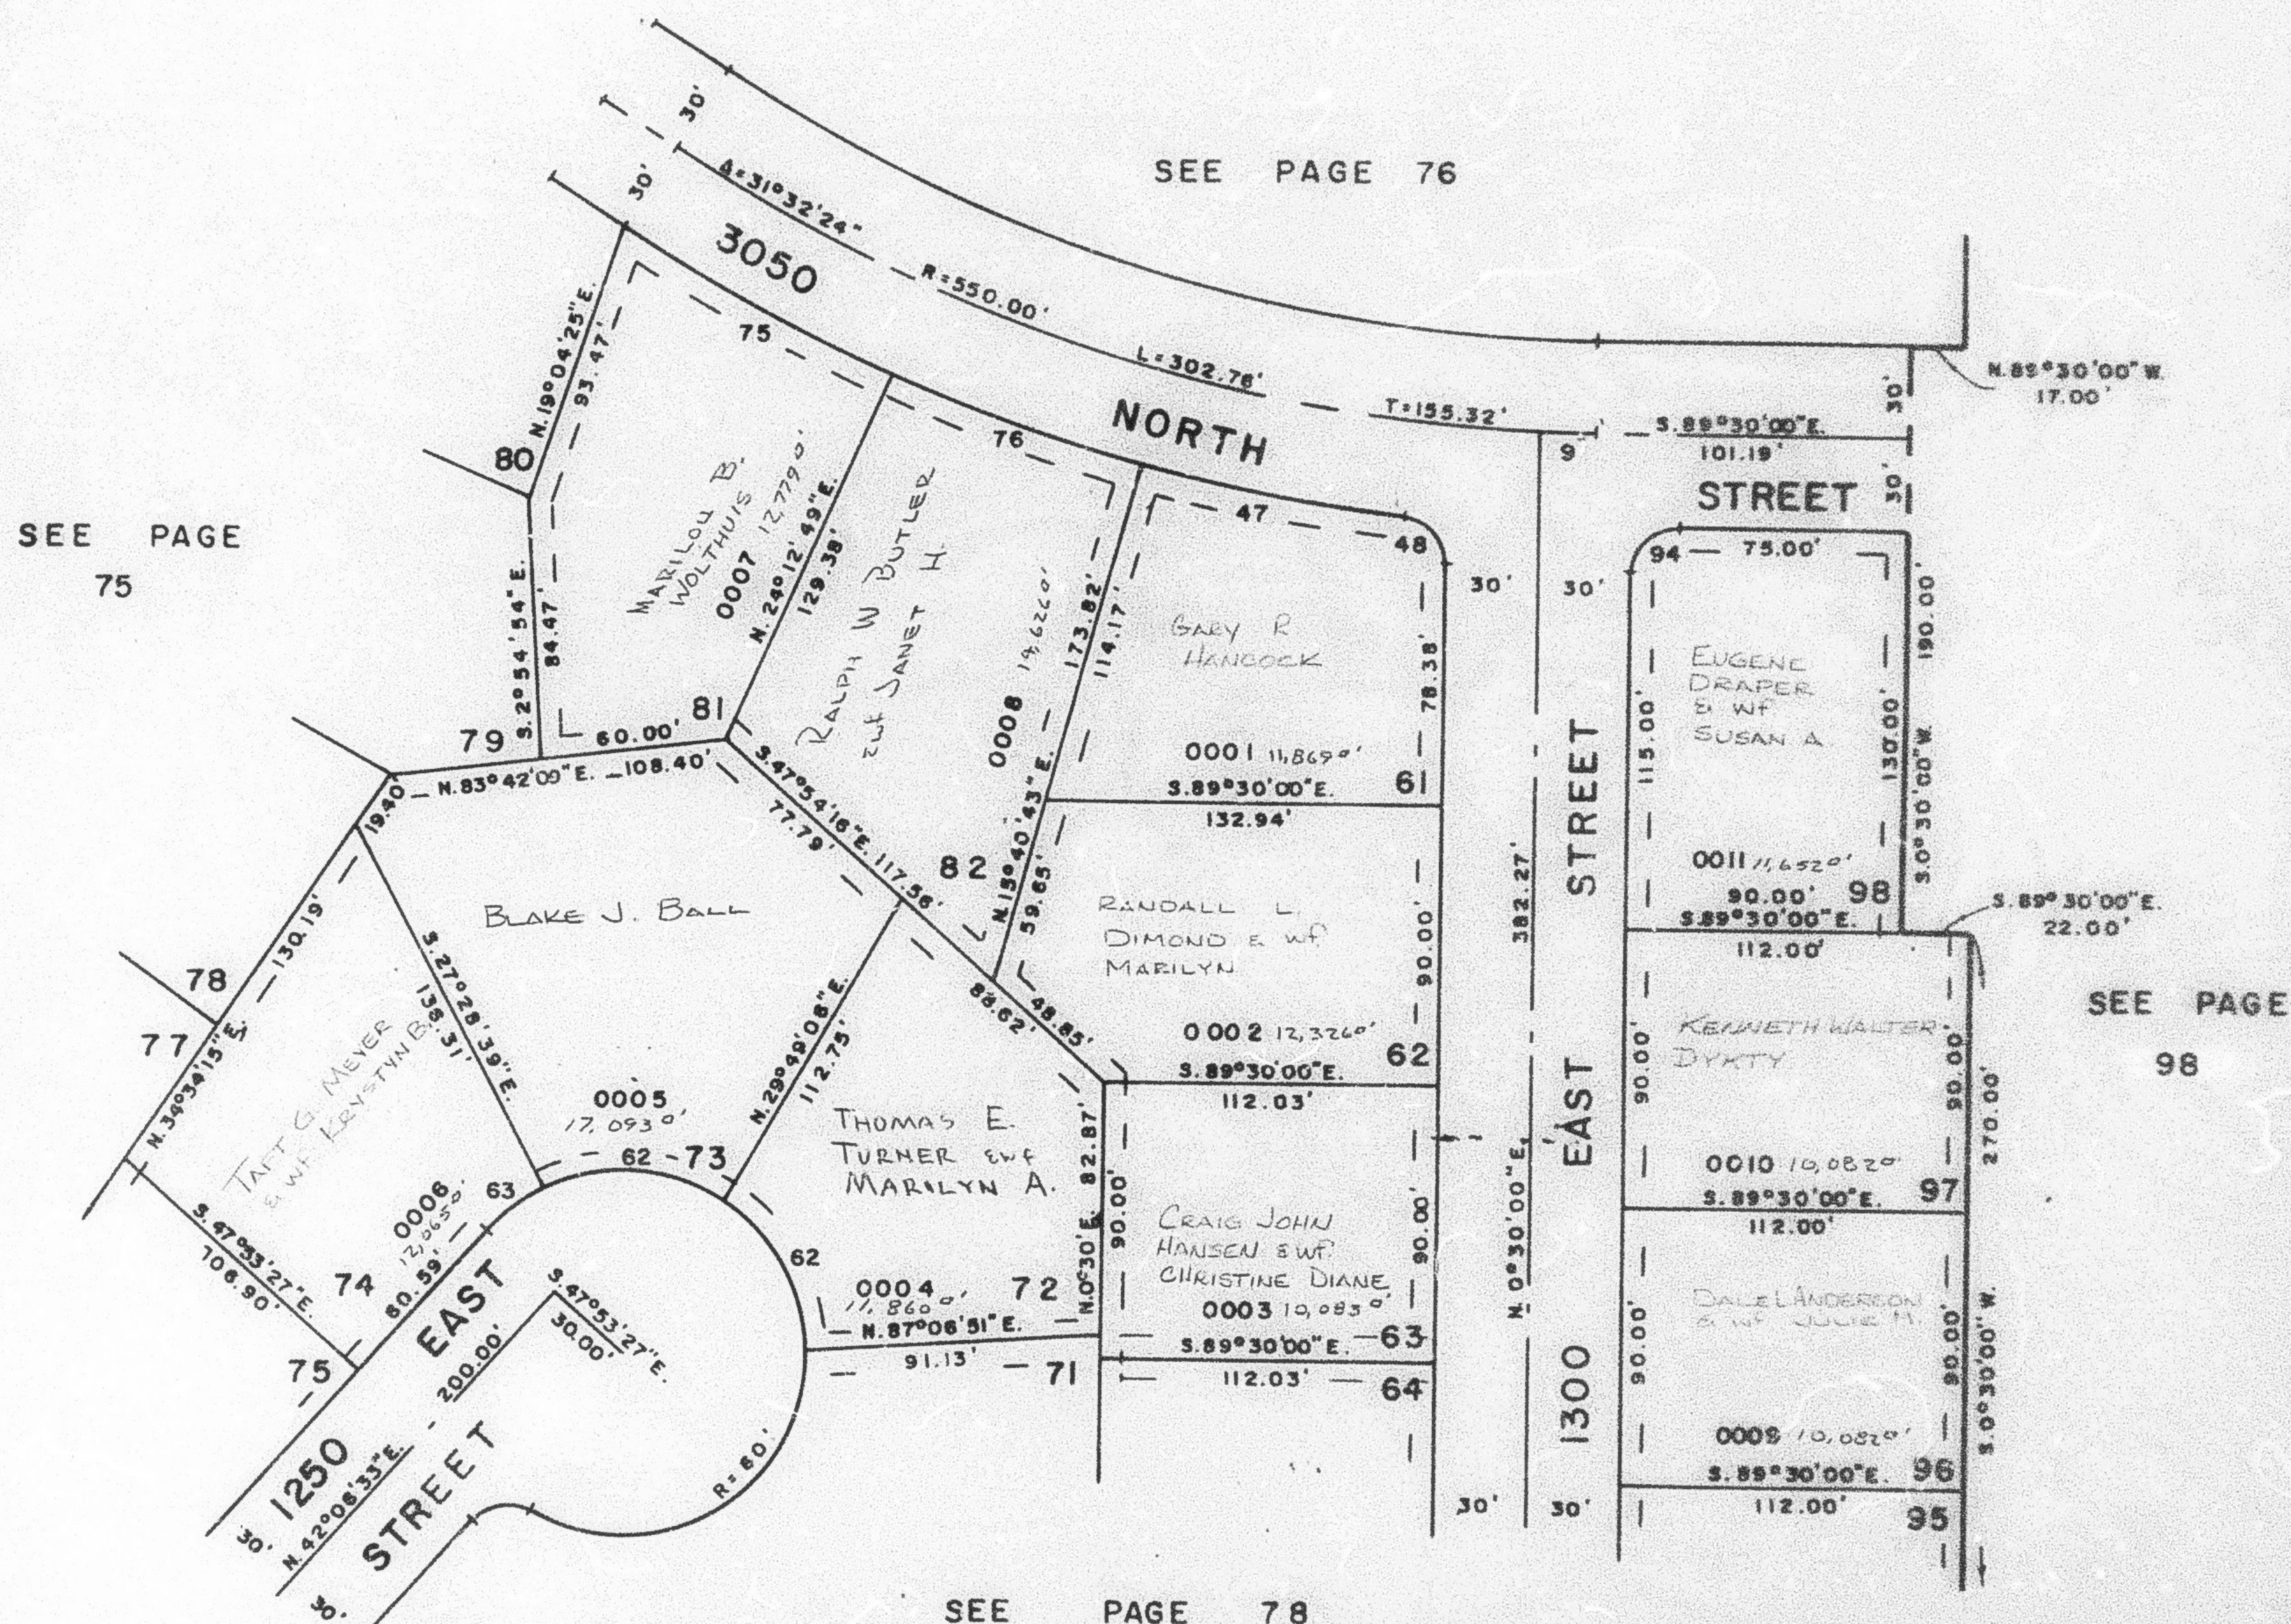

CURVE DATA

NO	A	R	ARC	T
9	1°57'36"	550.00'	18.81'	9.41'
47	9°01'20"	580.00'	91.33'	45.76'
48	83°50'37"	15.00'	21.95'	13.47'
62	57°17'48"	60.00'	60.00'	32.78'
63	20°24'48"	60.00'	21.38'	10.80'
75	9°47'11"	580.00'	99.07'	49.65'
76	8°32'06"	580.00'	86.40'	43.28'
94	90°0'0"	15.00'	23.95'	15.00'

EASEMENTS SHOWN ARE ALL
 7' WIDE AND ARE UTILITY
 AND DRAINAGE EASEMENTS

FOR COMPLETE ENG. DATA
 SEE ORIGIN. DEED. PLAT IN
 BOOK 20, PAGE 5