

PART OF N.W. 1/4 OF SEC. 27, T7N., R.1W., S.L.B. & M.
CAMARREN COVE ESTATES SUBDIVISION

77

PHASE 2


LOTS 61-63, 72-74, 81, 82, 96-98

TAXING UNIT: 10

IN NORTH OGDEN CITY

PREFIX: 16-077

SCALE 1" = 50'

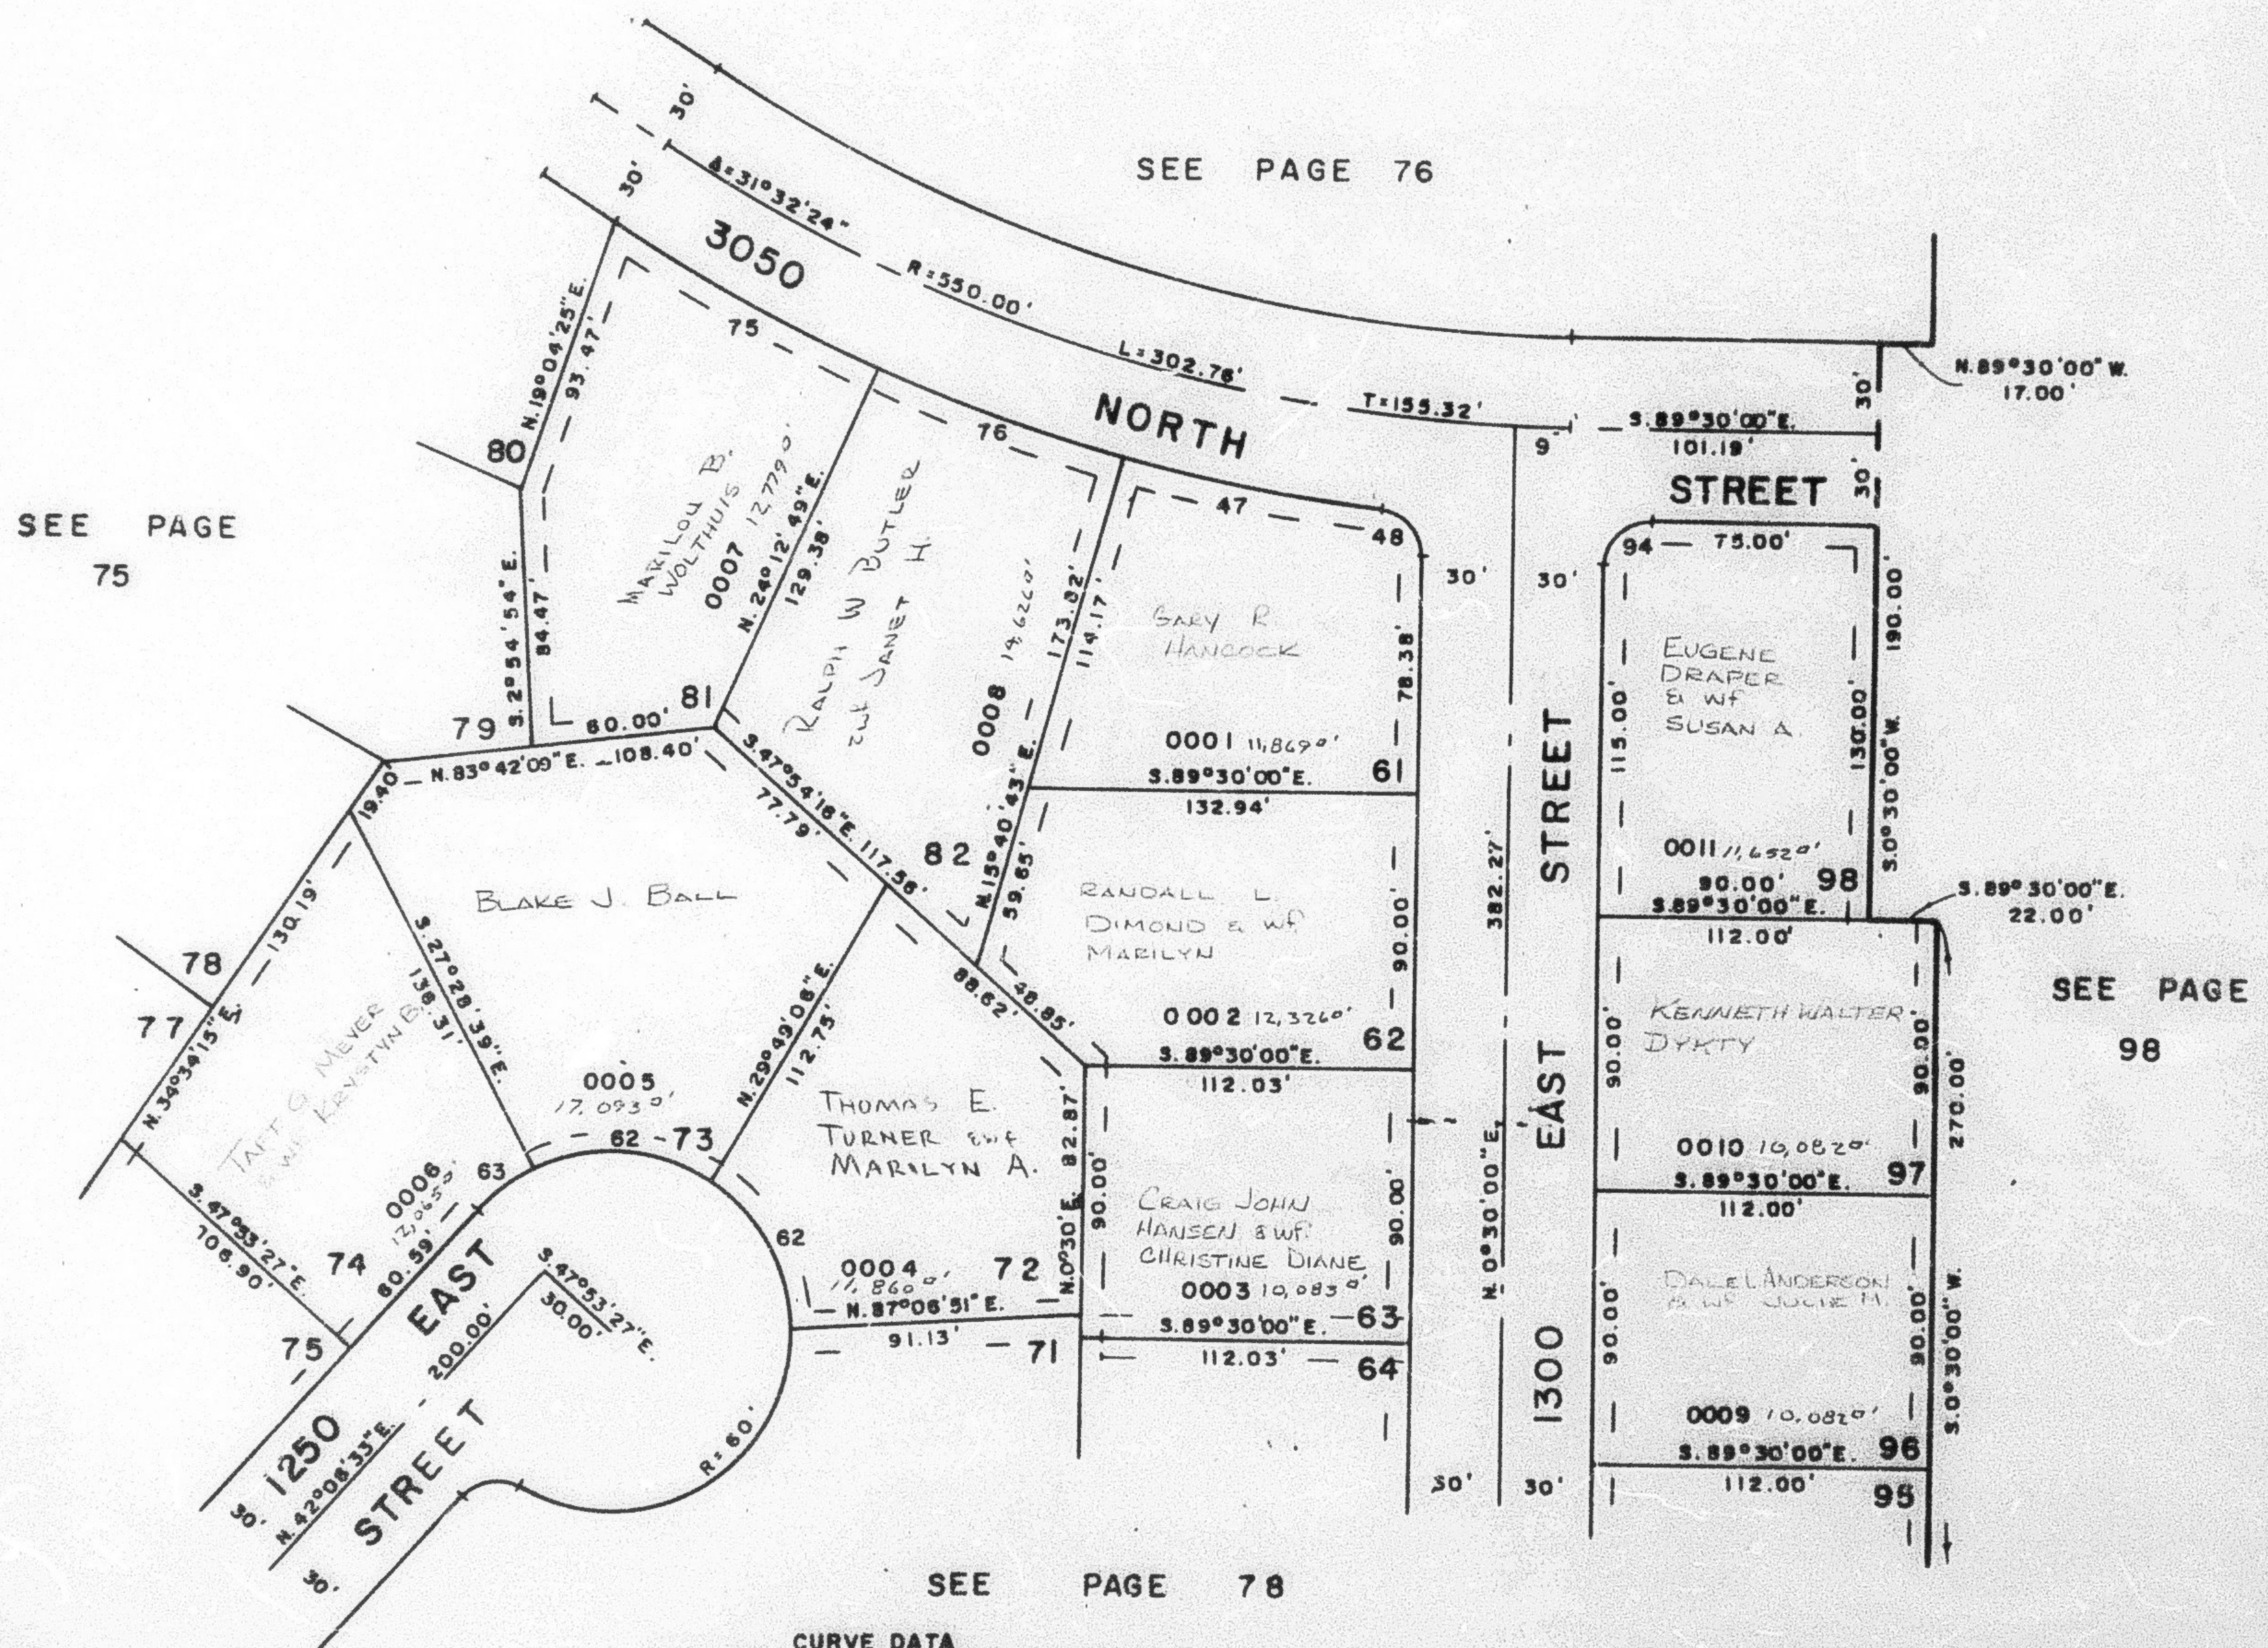

NO	Δ	R	ARC	T
9	1°57'38"	550.00'	18.81'	9.41'
47	9°01'20"	580.00'	91.33'	45.78'
48	83°50'37"	15.00'	21.95'	13.47'
62	57°17'45"	60.00'	60.00'	32.78'
63	20°24'48"	60.00'	21.38'	10.80'
75	9°47'11"	580.00'	99.07'	48.85'
76	8°32'06"	580.00'	88.40'	43.28'
94	90°0'0"	15.00'	23.55'	15.00'

EASEMENTS SHOWN ARE ALL
 7' WIDE AND ARE UTILITY
 AND DRAINAGE EASEMENTS

FOR COMPLETE ENG. DATA
 SEE ORIG. DED. PLAT IN
 BOOK 20, PAGE 9