

PART OF N.W. 1/4 OF SECTION 27, T.7N., R.1W., S.L.B. & M.
CAMARREN COVE ESTATES SUBDIVISION

PHASE 2

LOTS 61-63, 72-74, 81,82, 96-98

IN NORTH OGDEN CITY

SCALE 1" = 50'


TAXING UNIT: 10

SEE PAGE 76

SEE PAGE 75

SEE PAGE 98

SEE PAGE 78

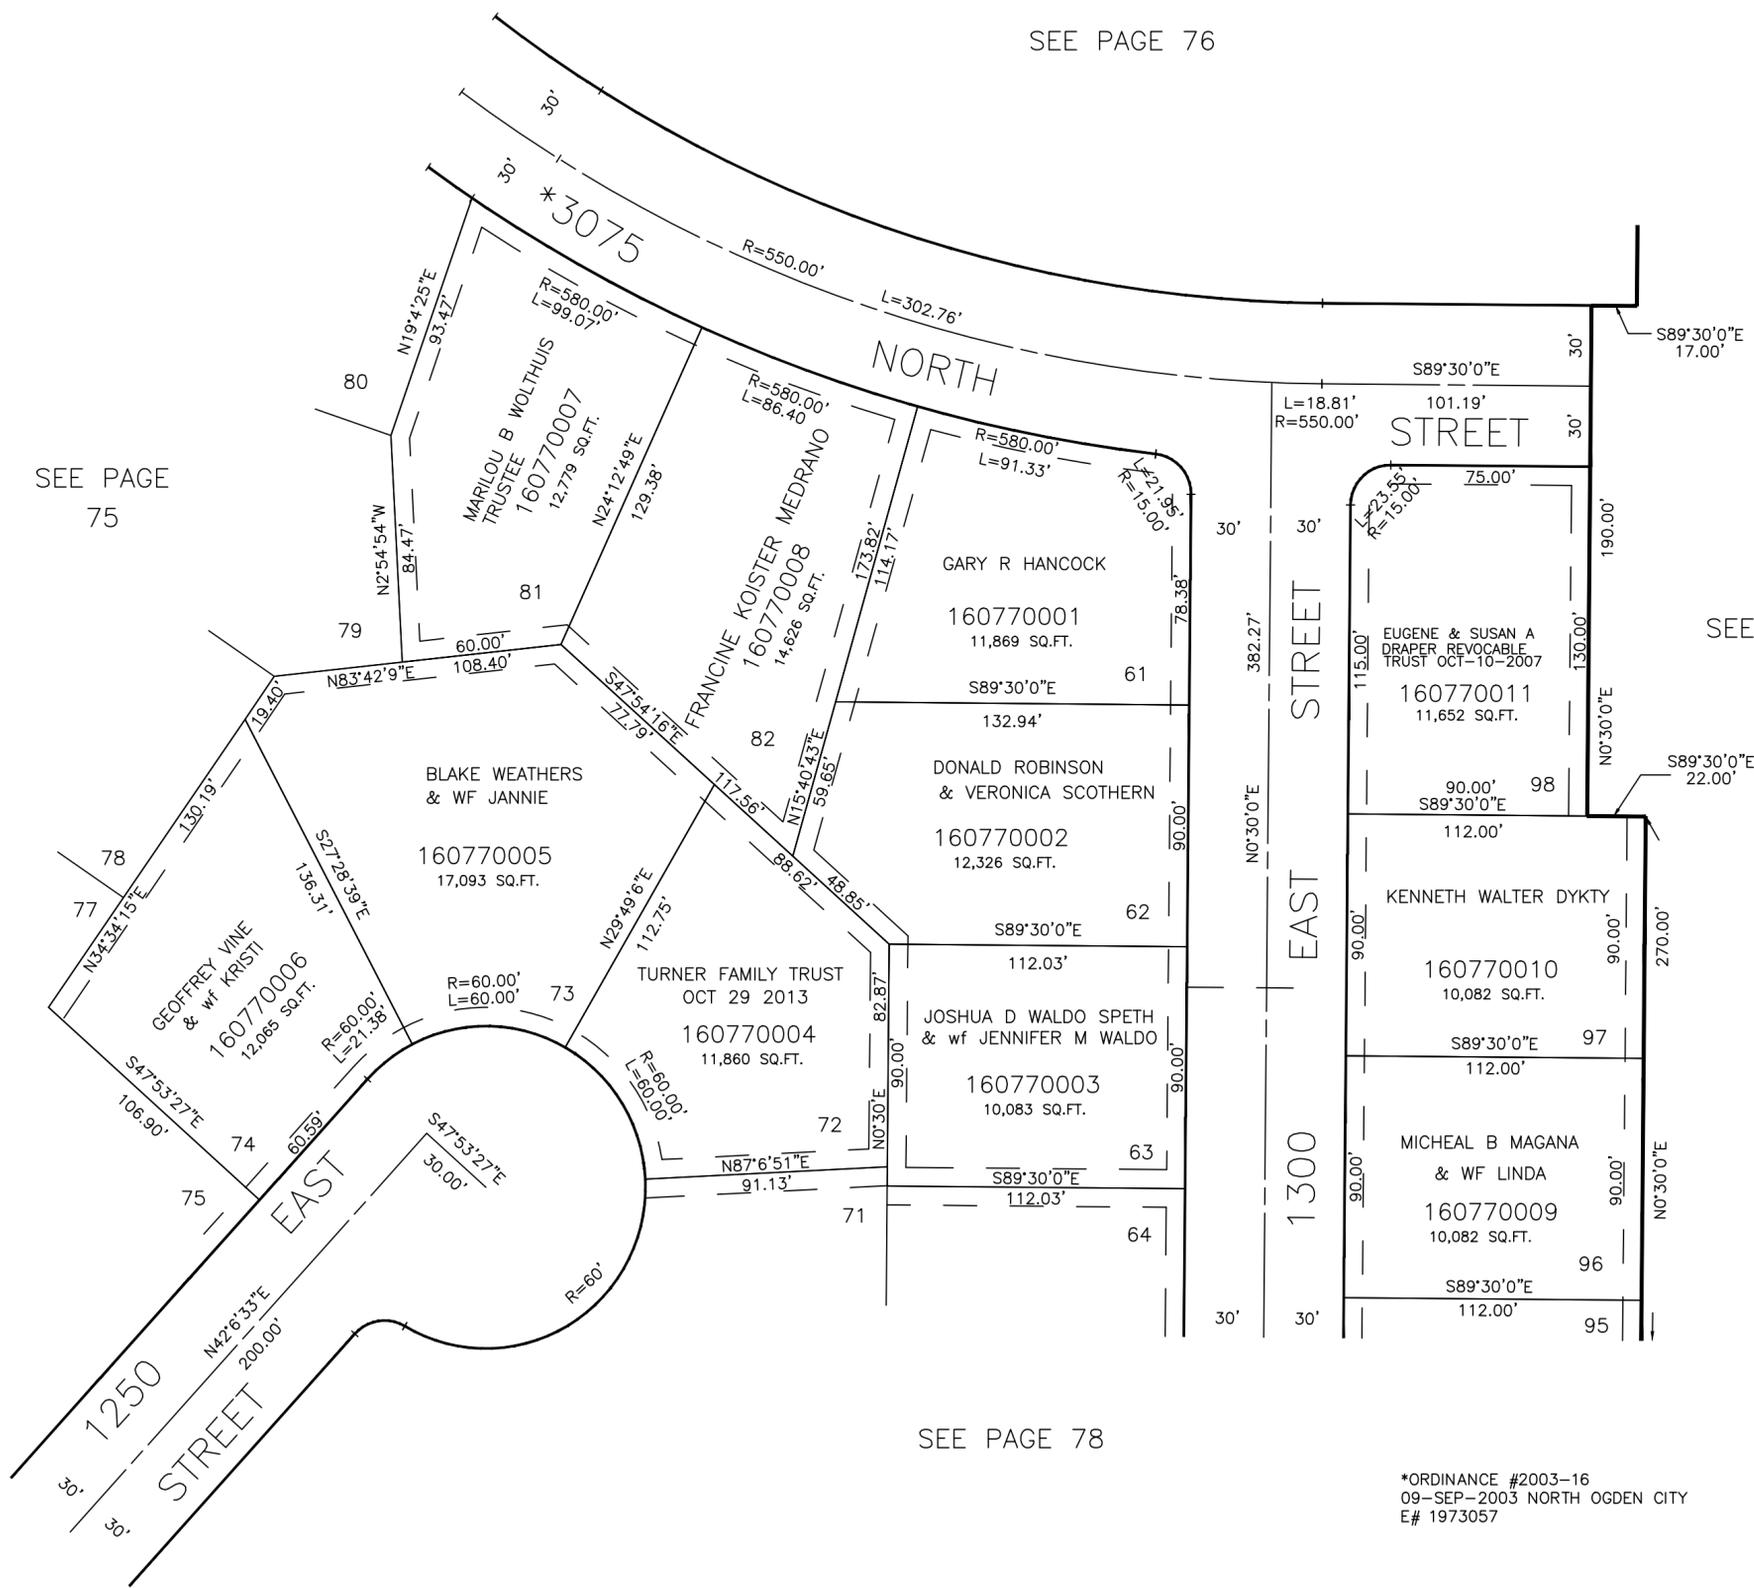

7' UTILITY & DRAINAGE EASEMENTS EACH SIDE OF PROPERTY LINES AS INDICATED BY DASHED LINES EXCEPT AS OTHERWISE SHOWN.

*ORDINANCE #2003-16
09-SEP-2003 NORTH OGDEN CITY
E# 1973057

FOR COMPLETE ENG DATA SEE ORIGINAL DEDICATION PLAT IN BOOK 20, PAGE 9 OF RECORDS.