

CAMARREN COVE ESTATES SUBDIVISION

PHASE 2
LOTS 64-71, 75, 85-95
IN NORTH OGDEN CITY

TAXING UNIT 10

PREFIX 16-078

SCALE 1" = 50'

SEE PAGE 77

EXCEPT WHERE OTHERWISE SHOWN
ALL LOTS OWNED BY
HARRY E. CO., INC.

SEE PAGE
75


SEE PAGE
49-4

SEE PAGE
99

NO	A	R	ARC	T
5	17°08'55"	500.00'	149.65'	75.39'
10	28°57'38"	200.00'	94.11'	47.94'
49	7°51'28"	170.00'	23.31'	11.67'
50	19°08'12"	170.00'	56.68'	28.61'
51	8°44'05"	530.00'	80.80'	40.48'
52	12°48'44"	530.00'	118.21'	59.35'
53	9°25'12"	15.00'	25.50'	17.08'
54	24°32'38"	210.00'	89.96'	45.68'
55	1°58'45"	530.00'	18.00'	9.00'
56	29°02'59"	210.00'	106.47'	54.41'
57	10°24'07"	530.00'	96.22'	48.24'
58	7°48'08"	530.00'	71.85'	35.98'
59	8°58'49"	15.00'	22.32'	13.81'
60	78°28'47"	15.00'	20.54'	12.25'
61	88°08'44"	80.00'	69.29'	39.09'
62	57°17'45"	80.00'	60.00'	32.78'
64	88°15'50"	15.00'	22.32'	13.81'
65	7°38'51"	530.00'	70.74'	35.42'
80	11°48'29"	470.00'	92.00'	48.67'
81	12°07'07"	470.00'	99.00'	49.88'
82	6°16'54"	470.00'	51.53'	25.79'
83	8°57'03"	270.00'	42.18'	21.13'
84	17°11'19"	270.00'	81.00'	40.81'
85	17°11'20"	270.00'	81.00'	40.81'
86	13°50'13"	270.00'	65.21'	32.76'
87	80°54'35"	15.00'	21.18'	12.79'
88	90°00'00"	15.00'	23.58'	15.00'
89	90°00'00"	15.00'	25.00'	16.56'
90	12°15'02"	470.00'	100.22'	50.30'
91	8°51'25"	470.00'	72.85'	36.40'
92	19°14'50"	230.00'	61.21'	30.79'
93	11°42'48"	230.00'	47.02'	23.59'

SEE PAGE 49-3

W.F.J. 1-77

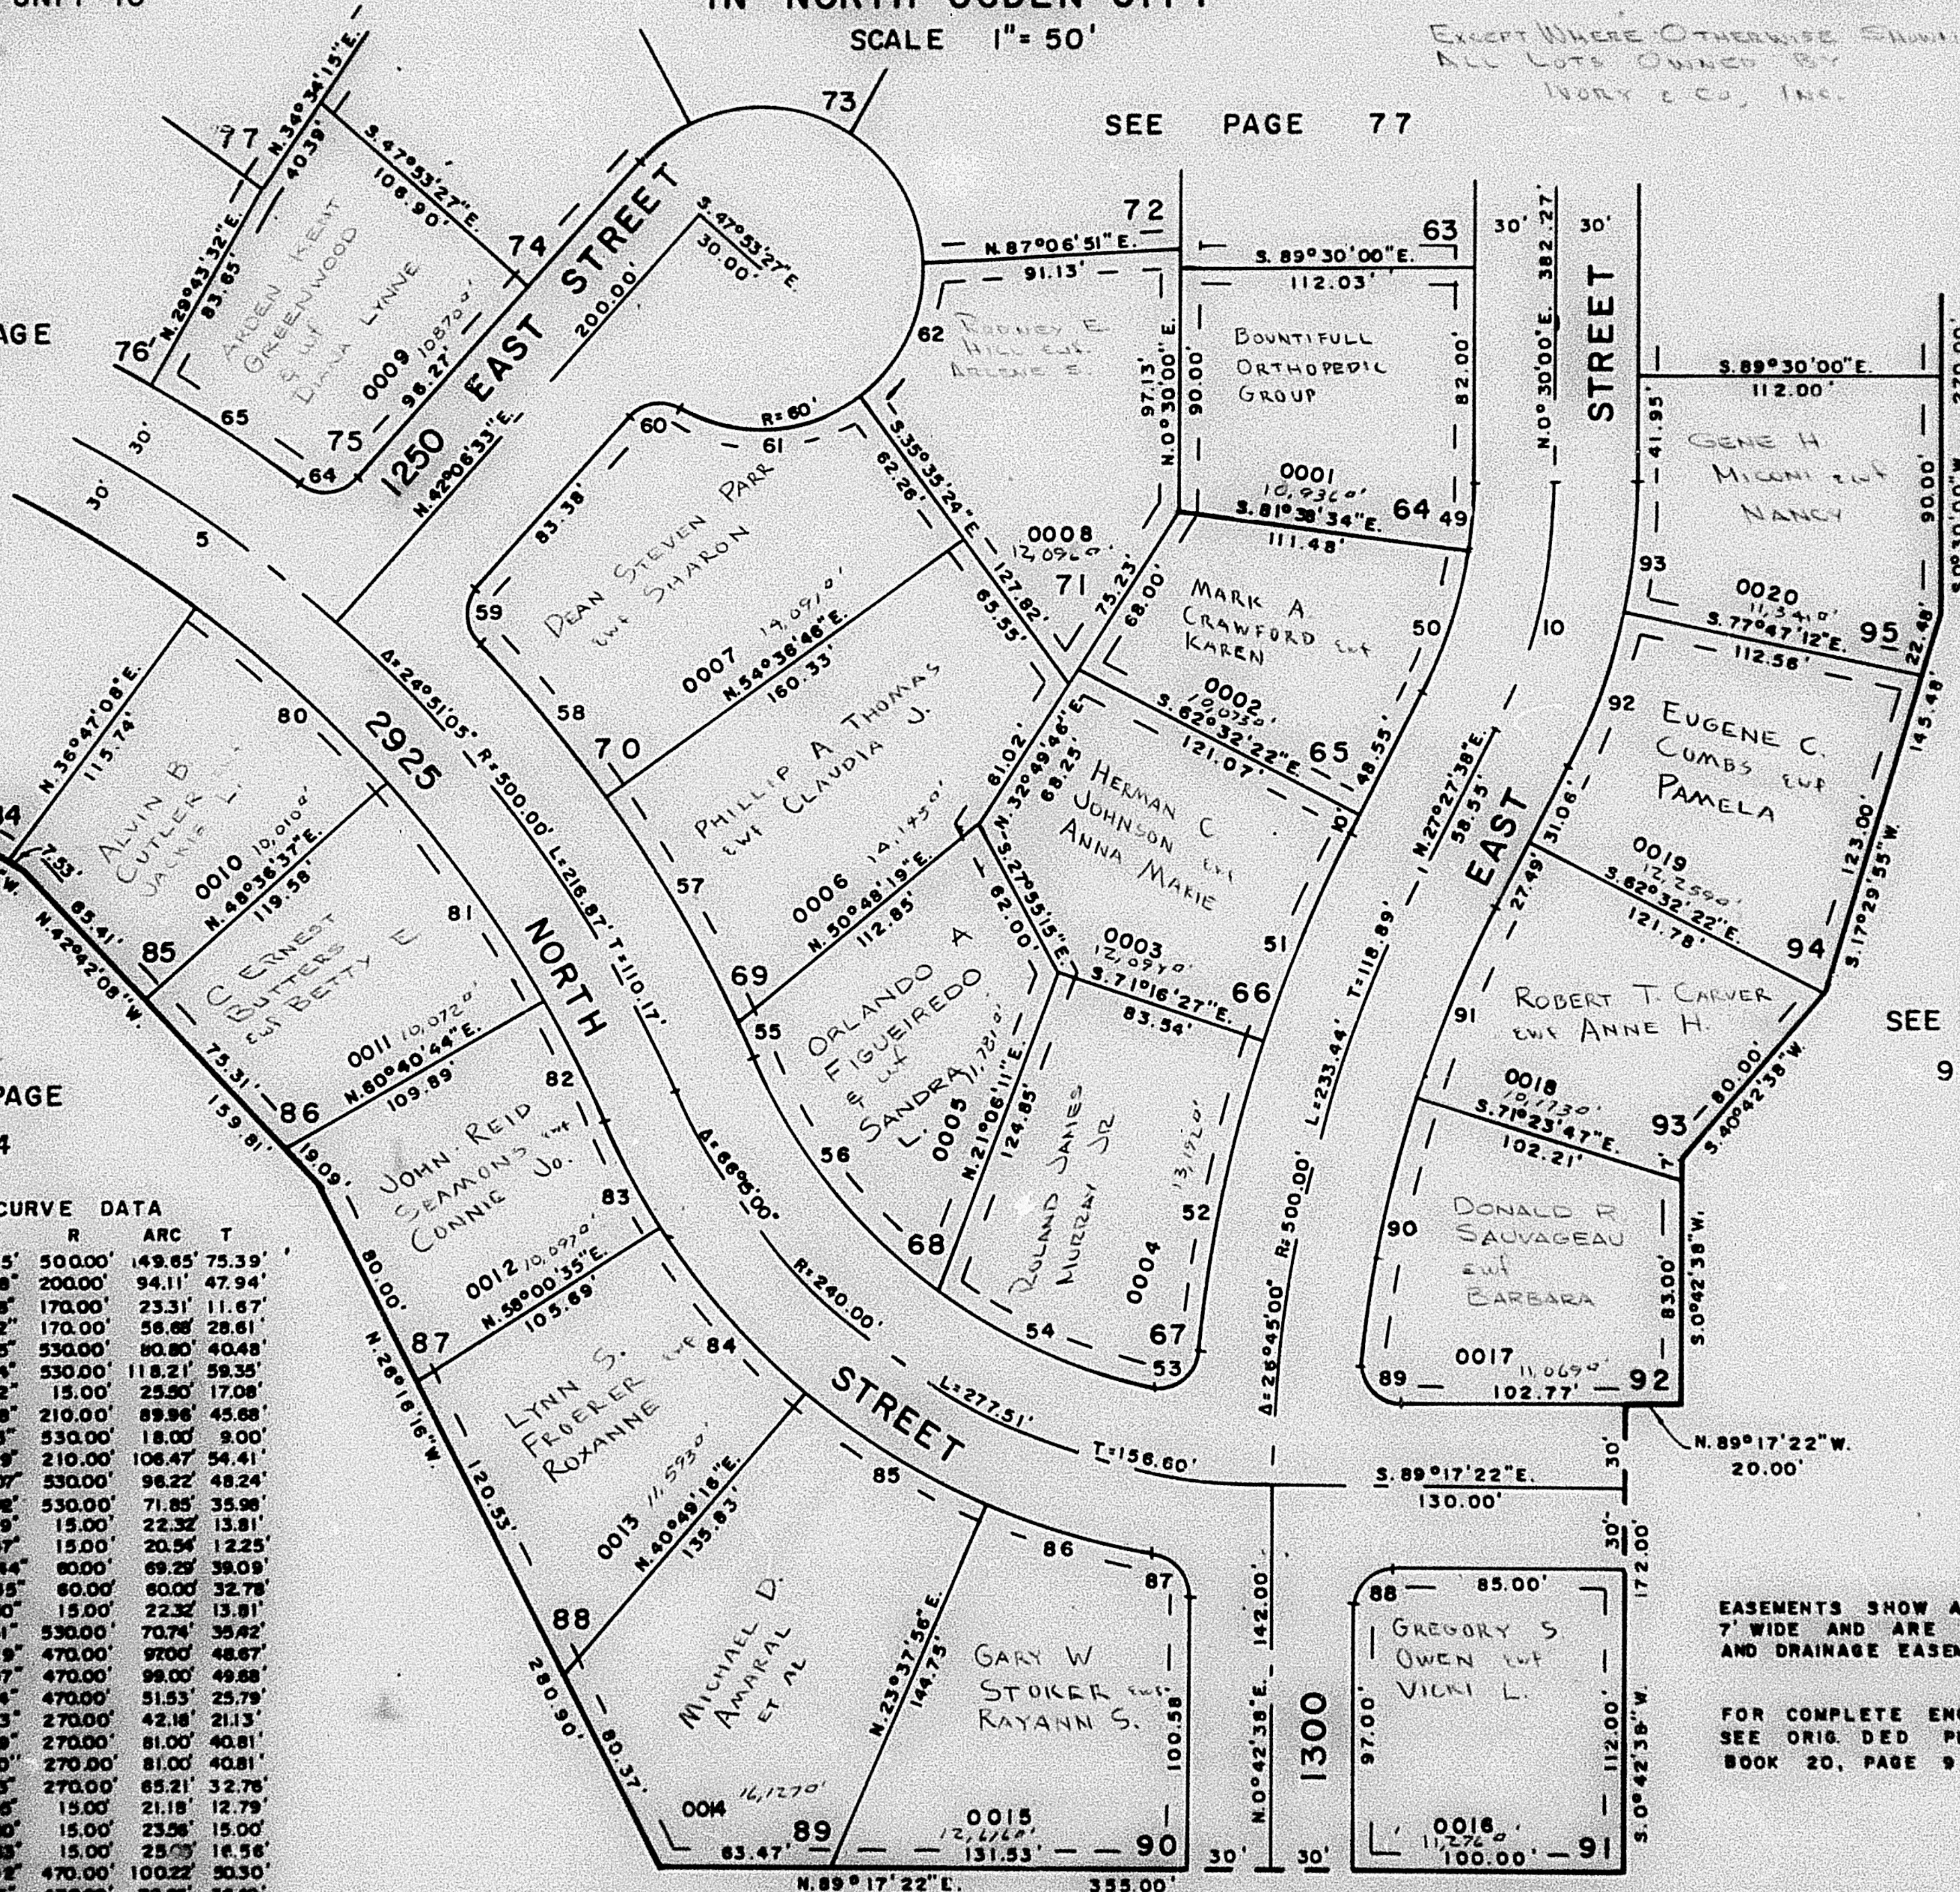

EASEMENTS SHOWN ARE ALL
7' WIDE AND ARE UTILITY
AND DRAINAGE EASEMENTS

FOR COMPLETE ENG. DATA
SEE ORIGINAL PLAT IN
BOOK 20, PAGE 9