

PART OF NW 1/4 OF SEC. 27, T.7N., R.1W., S.L.B. & M.
CAMARREN COVE ESTATES SUBDIVISION

78

PHASE 2
 LOTS 64-71, 75, 85-95
 IN NORTH OGDEN CITY

TAKING UNIT: 10

PREFIX: 16-078

SCALE 1" = 50'


SEE PAGE 77

SEE PAGE 75

SEE PAGE 49-4

SEE PAGE 99

NO	CH	R	ARC	T
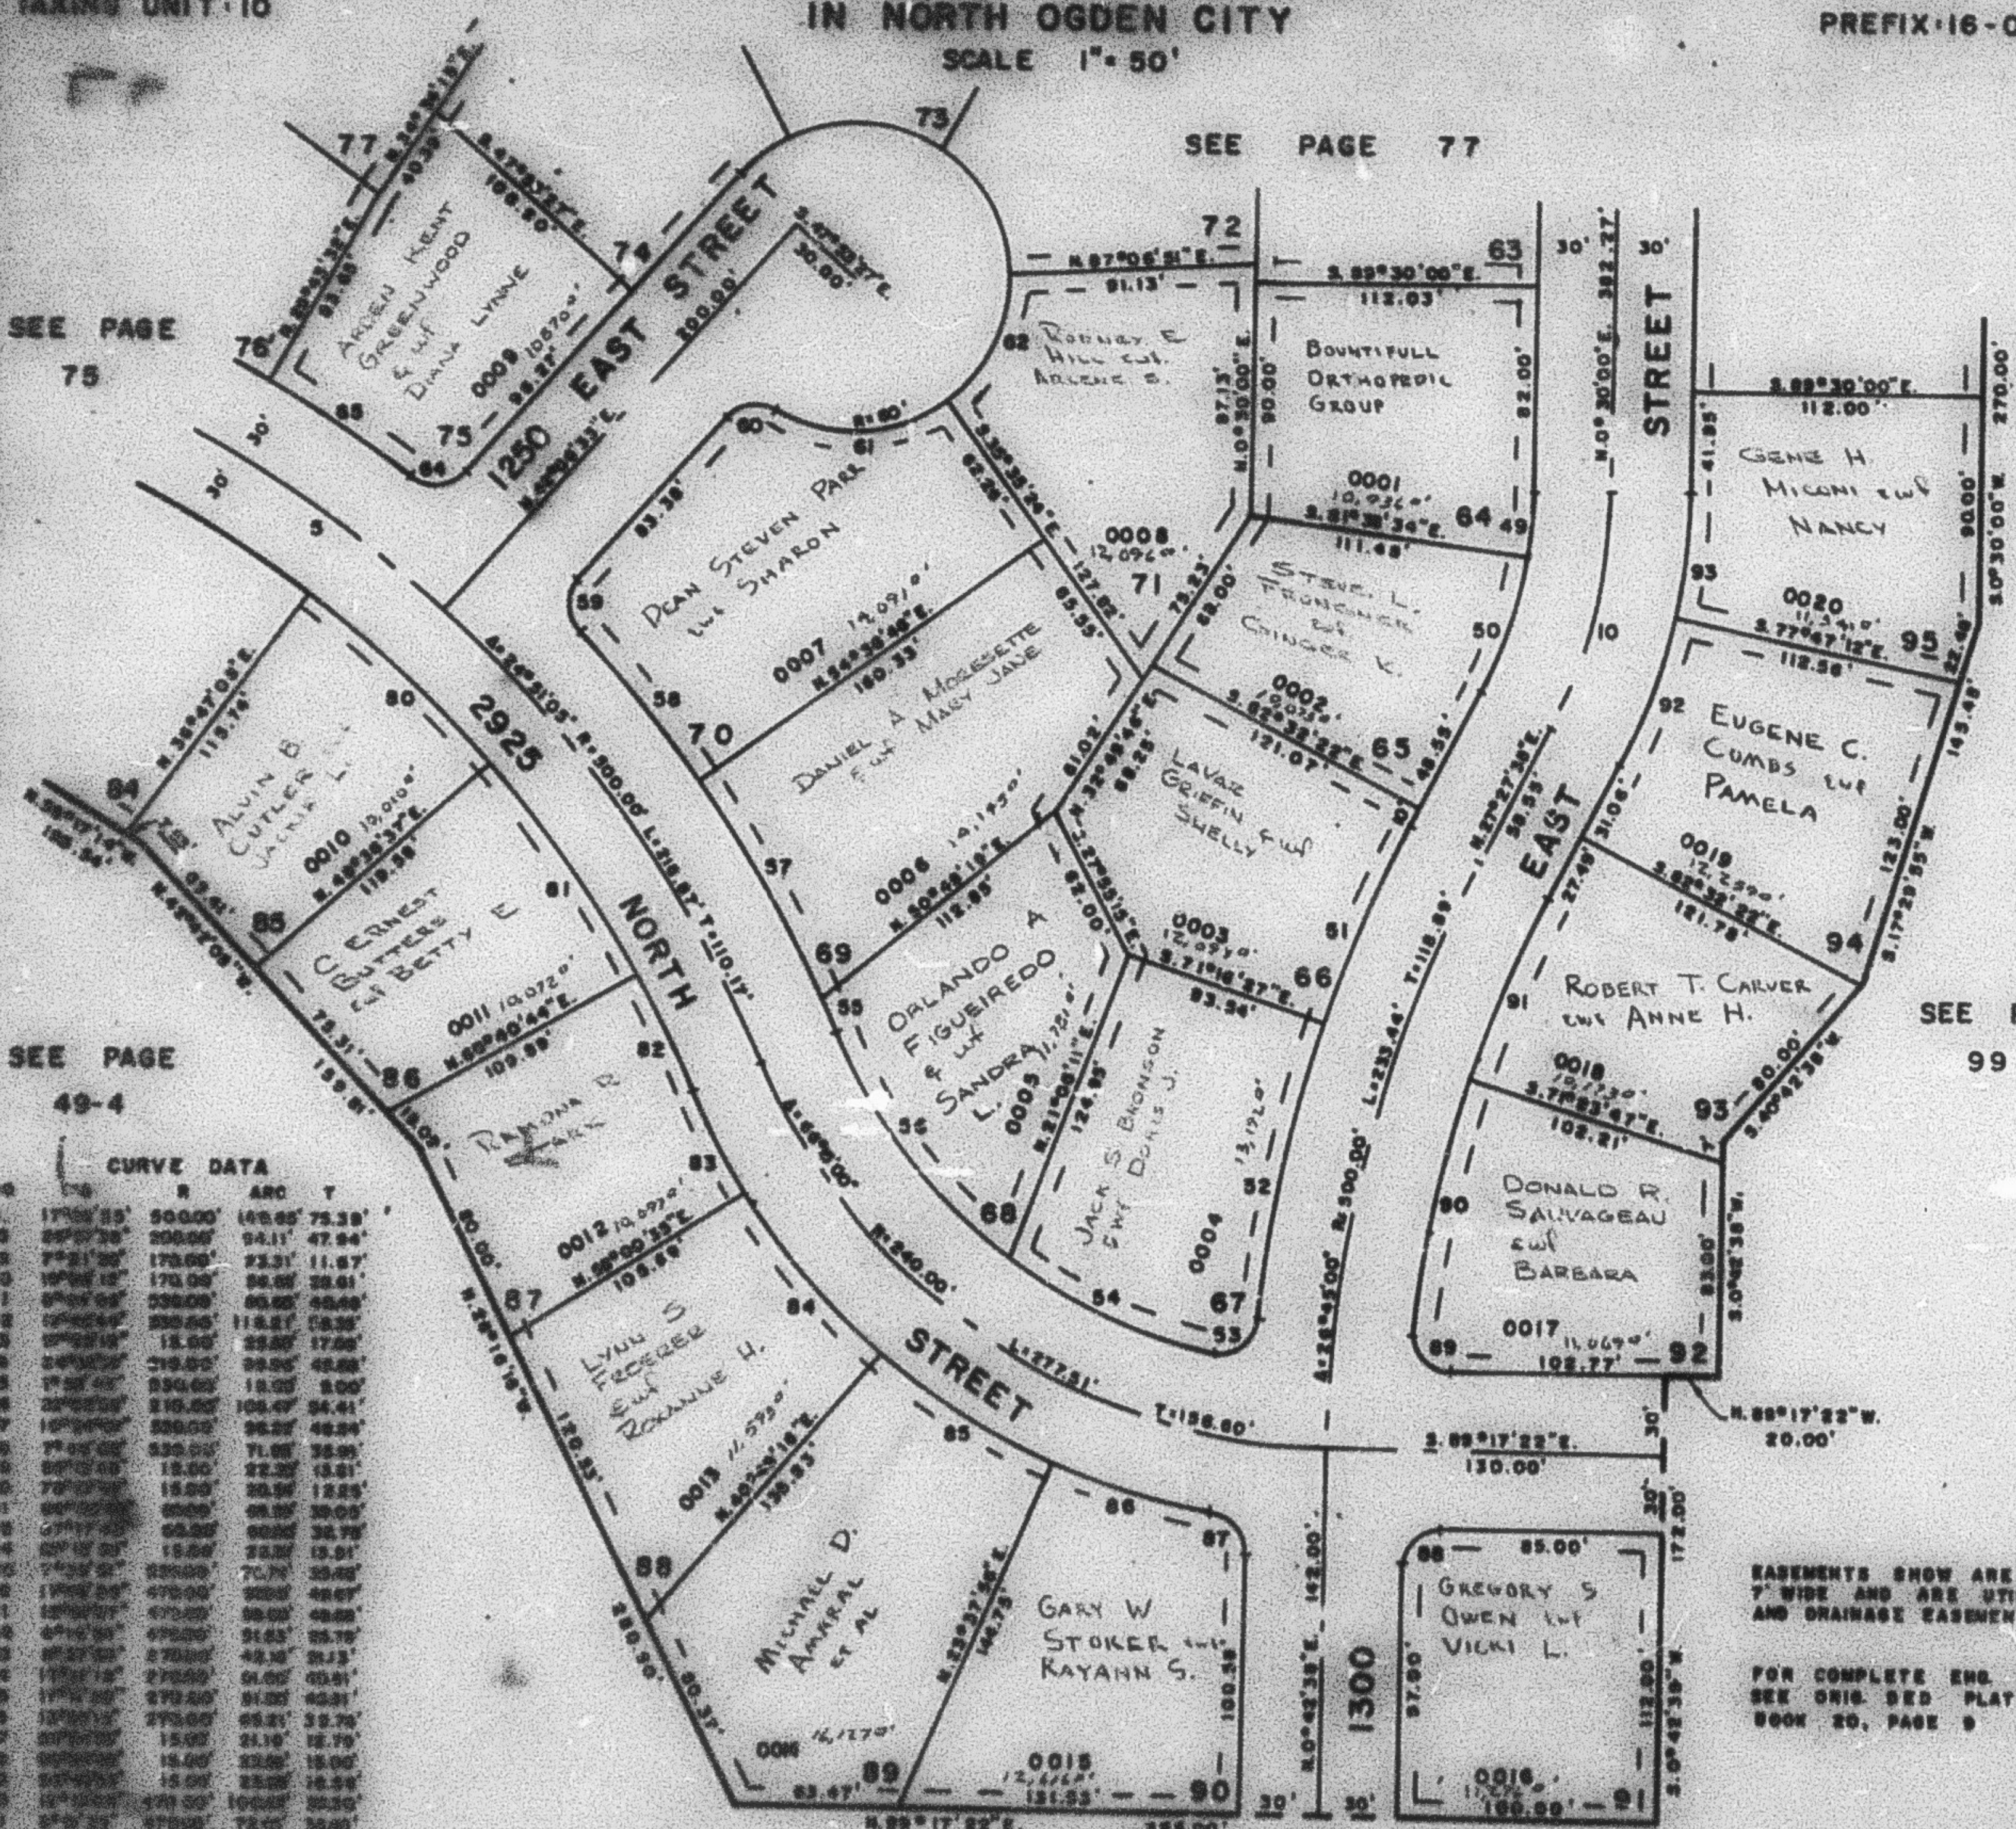

EASEMENTS SHOW ARE ALL
 7' WIDE AND ARE UTILITY
 AND DRAINAGE EASEMENTS

FOR COMPLETE ENG. DATA
 SEE ORIG. SET PLAT IN
 BOOK 20, PAGE 9

SEE PAGE 49-3

W.F.J. 1-77