

PART OF N.W. 1/4 OF SEC. 27, T.7N., R.1W., S.L.B. & M.

CAMARREN COVE ESTATES SUBDIVISION

78

PHASE 2
LOTS 64-71, 75, 85-95
IN NORTH OGDEN CITY

TAXING UNIT 10

PREFIX 16-078

SCALE 1" = 50'


SEE PAGE 77

SEE PAGE 75

SEE PAGE 49-4

SEE PAGE 99

NO	A	R	ARC	T
5	17°08'25"	90.00'	149.85'	75.39'
10	24°07'38"	200.00'	94.11'	47.94'
15	7°51'38"	170.00'	73.31'	11.67'
20	10°05'12"	170.00'	58.88'	28.61'
25	8°44'55"	530.00'	80.60'	40.48'
30	12°44'54"	530.00'	118.21'	59.35'
35	30°35'12"	15.00'	28.80'	17.99'
40	24°38'28"	210.00'	88.98'	45.88'
45	1°35'48"	530.00'	18.00'	9.00'
50	24°38'28"	210.00'	108.47'	54.41'
55	10°34'05"	530.00'	98.22'	46.24'
60	7°44'08"	530.00'	71.85'	35.98'
65	80°15'48"	15.00'	22.32'	13.81'
70	72°27'05"	15.00'	20.34'	12.25'
75	30°35'12"	15.00'	28.80'	17.99'
80	57°17'45"	90.00'	80.00'	32.78'
85	50°15'30"	15.00'	22.32'	13.81'
90	7°44'08"	530.00'	70.74'	36.42'
95	14°42'55"	470.00'	98.00'	48.67'
100	12°44'54"	470.00'	90.00'	46.88'
105	8°44'55"	470.00'	51.33'	25.79'
110	2°27'03"	270.00'	45.16'	21.13'
115	17°11'18"	270.00'	61.00'	40.51'
120	17°11'18"	270.00'	61.00'	40.51'
125	10°35'13"	270.00'	85.21'	32.78'
130	30°35'12"	15.00'	28.80'	17.99'
135	24°38'28"	15.00'	22.32'	13.81'
140	24°38'28"	15.00'	22.32'	13.81'
145	12°44'54"	470.00'	100.22'	50.50'
150	8°44'55"	470.00'	75.85'	38.40'
155	10°05'12"	230.00'	81.21'	30.73'
160	11°42'45"	230.00'	470.2'	23.99'

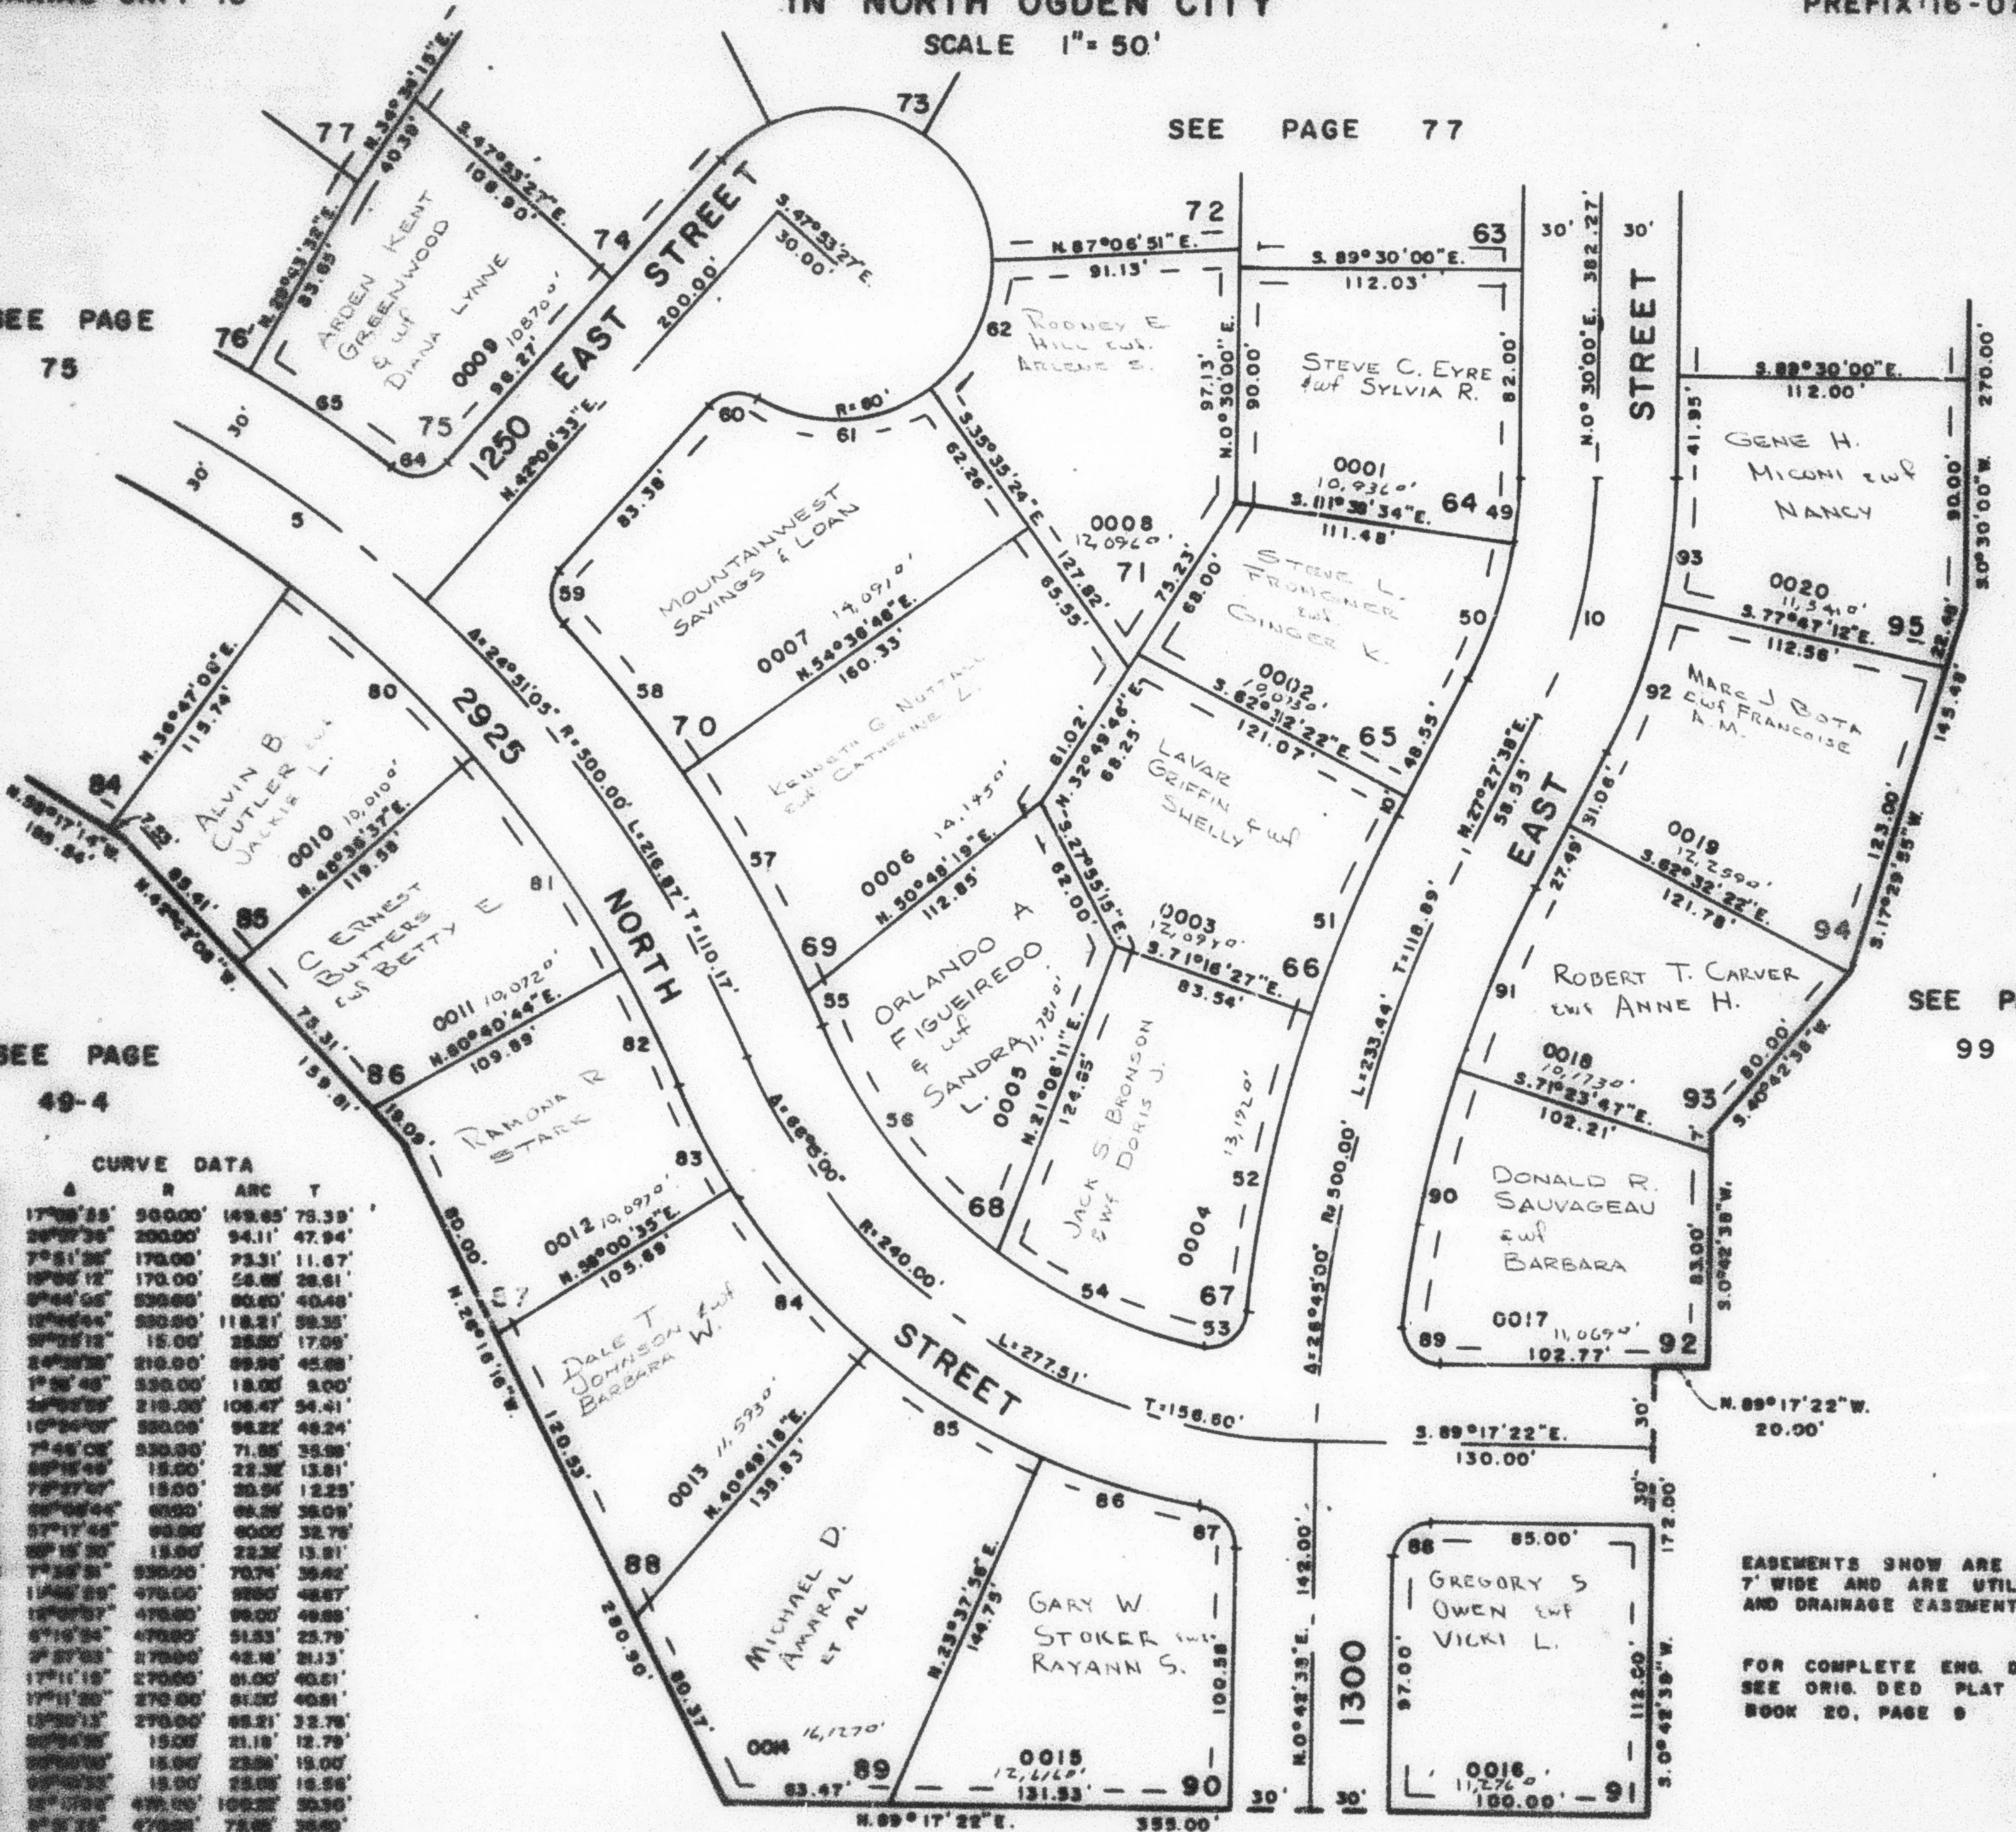

SEE PAGE 49-3

EASEMENTS SHOWN ARE ALL 7' WIDE AND ARE UTILITY AND DRAINAGE EASEMENTS

FOR COMPLETE ENG. DATA SEE ORIG. DED. PLAT IN BOOK 20, PAGE 9

W.F. 1-77