

PART OF N.W. 1/4 OF SEC. 27, T.7N., R.1W., S.L.B. & M.

CAMARREN COVE ESTATES SUBDIVISION

78

PHASE 2
LOTS 64-71, 75, 85-95
IN NORTH OGDEN CITY

TAXING UNIT: 10

PREFIX: 16-078

SCALE 1" = 50'


SEE PAGE 77

SEE PAGE 75

SEE PAGE 49-4

SEE PAGE 99

NO	A	R	ARC	T
1	17°32'55"	50.00'	148.85'	75.35'
2	24°37'36"	200.00'	94.11'	47.94'
3	7°31'36"	170.00'	23.31'	11.67'
4	19°05'18"	170.00'	59.88'	28.61'
5	5°44'00"	500.00'	63.80'	40.48'
6	10°30'34"	500.00'	118.31'	58.35'
7	3°32'15"	15.00'	23.88'	17.08'
8	24°32'38"	210.00'	66.98'	45.86'
9	1°32'45"	330.00'	18.85'	9.00'
10	22°40'38"	210.00'	108.47'	54.41'
11	10°34'00"	500.00'	96.82'	48.24'
12	7°46'00"	530.00'	71.85'	35.86'
13	58°11'49"	15.00'	23.35'	13.81'
14	76°37'49"	15.00'	23.34'	13.25'
15	62°10'44"	60.00'	64.22'	38.09'
16	57°17'45"	60.00'	60.00'	35.76'
17	62°15'30"	15.00'	23.35'	13.81'

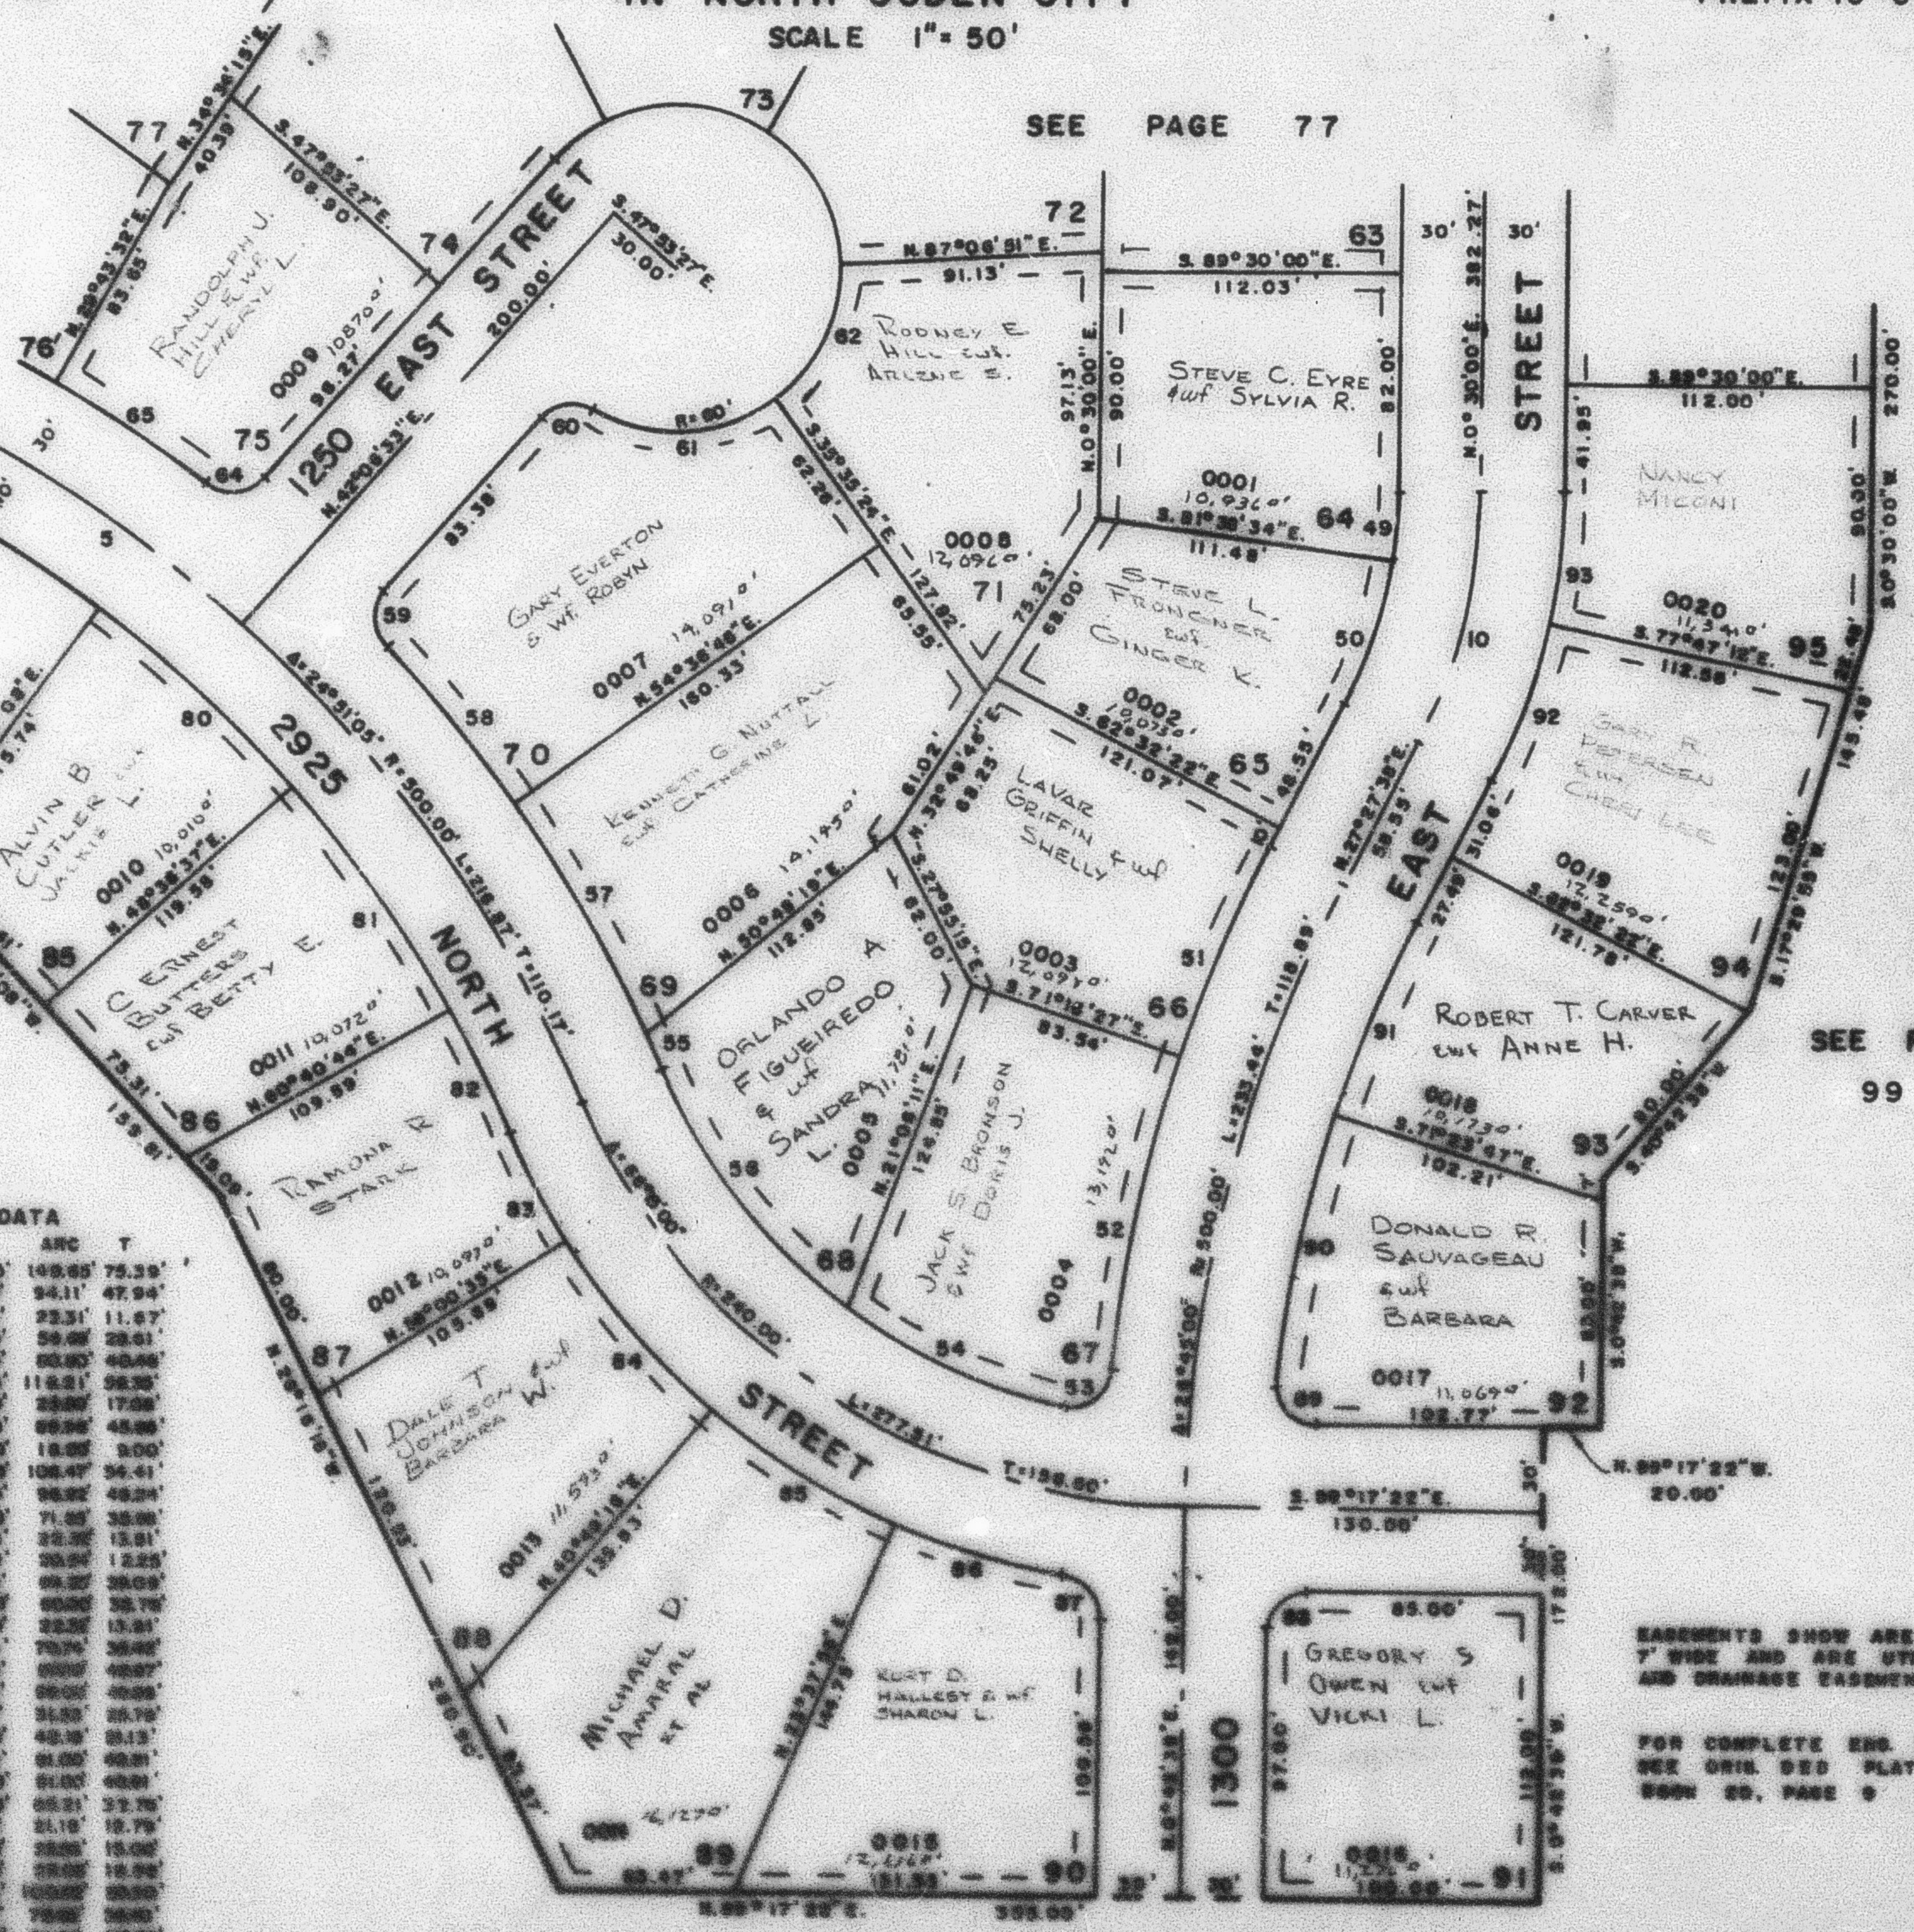

SEE PAGE 49-3

EASEMENTS SHOWN ARE ALL 7' WIDE AND ARE UTILITY AND DRAINAGE EASEMENTS

FOR COMPLETE ENG. DATA SEE ORIG. SET PLAN IN BOOK 20, PAGE 9

SEE A 1-77