

PART OF N.W. 1/4 OF SEC. 27, T.7N., R.1W., S.L.B. & M.

CAMARREN COVE ESTATES SUBDIVISION

78

PHASE 2
LOTS 64-71, 75, 85-95
IN NORTH OGDEN CITY

TAXING UNIT: 10

PREFIX: 16-078

SCALE 1" = 50'


SEE PAGE 77

SEE PAGE 75

SEE PAGE 49-4

SEE PAGE 99

NO	A	R	ARC	T
5	17°08'55"	500.00'	149.65'	75.39'
10	26°57'38"	200.00'	54.11'	47.94'
49	7°51'28"	170.00'	23.31'	11.67'
50	19°06'12"	170.00'	56.88'	28.81'
51	8°44'05"	530.00'	80.80'	40.48'
52	12°46'44"	530.00'	118.21'	59.35'
53	9°25'12"	15.00'	25.80'	17.08'
54	24°38'38"	210.00'	89.98'	45.88'
55	1°36'45"	530.00'	18.00'	9.00'
56	25°02'39"	210.00'	106.47'	54.41'
57	10°24'07"	530.00'	96.22'	48.24'
58	7°48'08"	530.00'	71.85'	35.98'
59	8°15'49"	15.00'	22.32'	13.81'
60	7°27'47"	15.00'	20.54'	12.25'
61	6°09'44"	60.00'	69.29'	38.09'
62	57°17'45"	60.00'	60.00'	32.78'
64	8°15'30"	15.00'	22.32'	13.81'
65	7°38'31"	530.00'	70.74'	36.42'
66	11°48'29"	470.00'	92.00'	48.67'
67	12°07'07"	470.00'	98.00'	49.88'
68	6°18'34"	470.00'	51.53'	25.79'
69	6°57'03"	270.00'	42.18'	21.13'
70	17°11'19"	270.00'	81.00'	40.81'
71	17°11'39"	270.00'	81.00'	40.81'
72	13°50'13"	270.00'	85.21'	32.78'
73	8°04'36"	15.00'	21.18'	12.79'
74	8°04'36"	15.00'	23.56'	15.58'
75	12°13'02"	470.00'	100.22'	50.30'
76	8°51'25"	470.00'	72.88'	36.40'
77	15°14'58"	230.00'	61.21'	30.79'
78	11°42'48"	230.00'	47.02'	23.58'

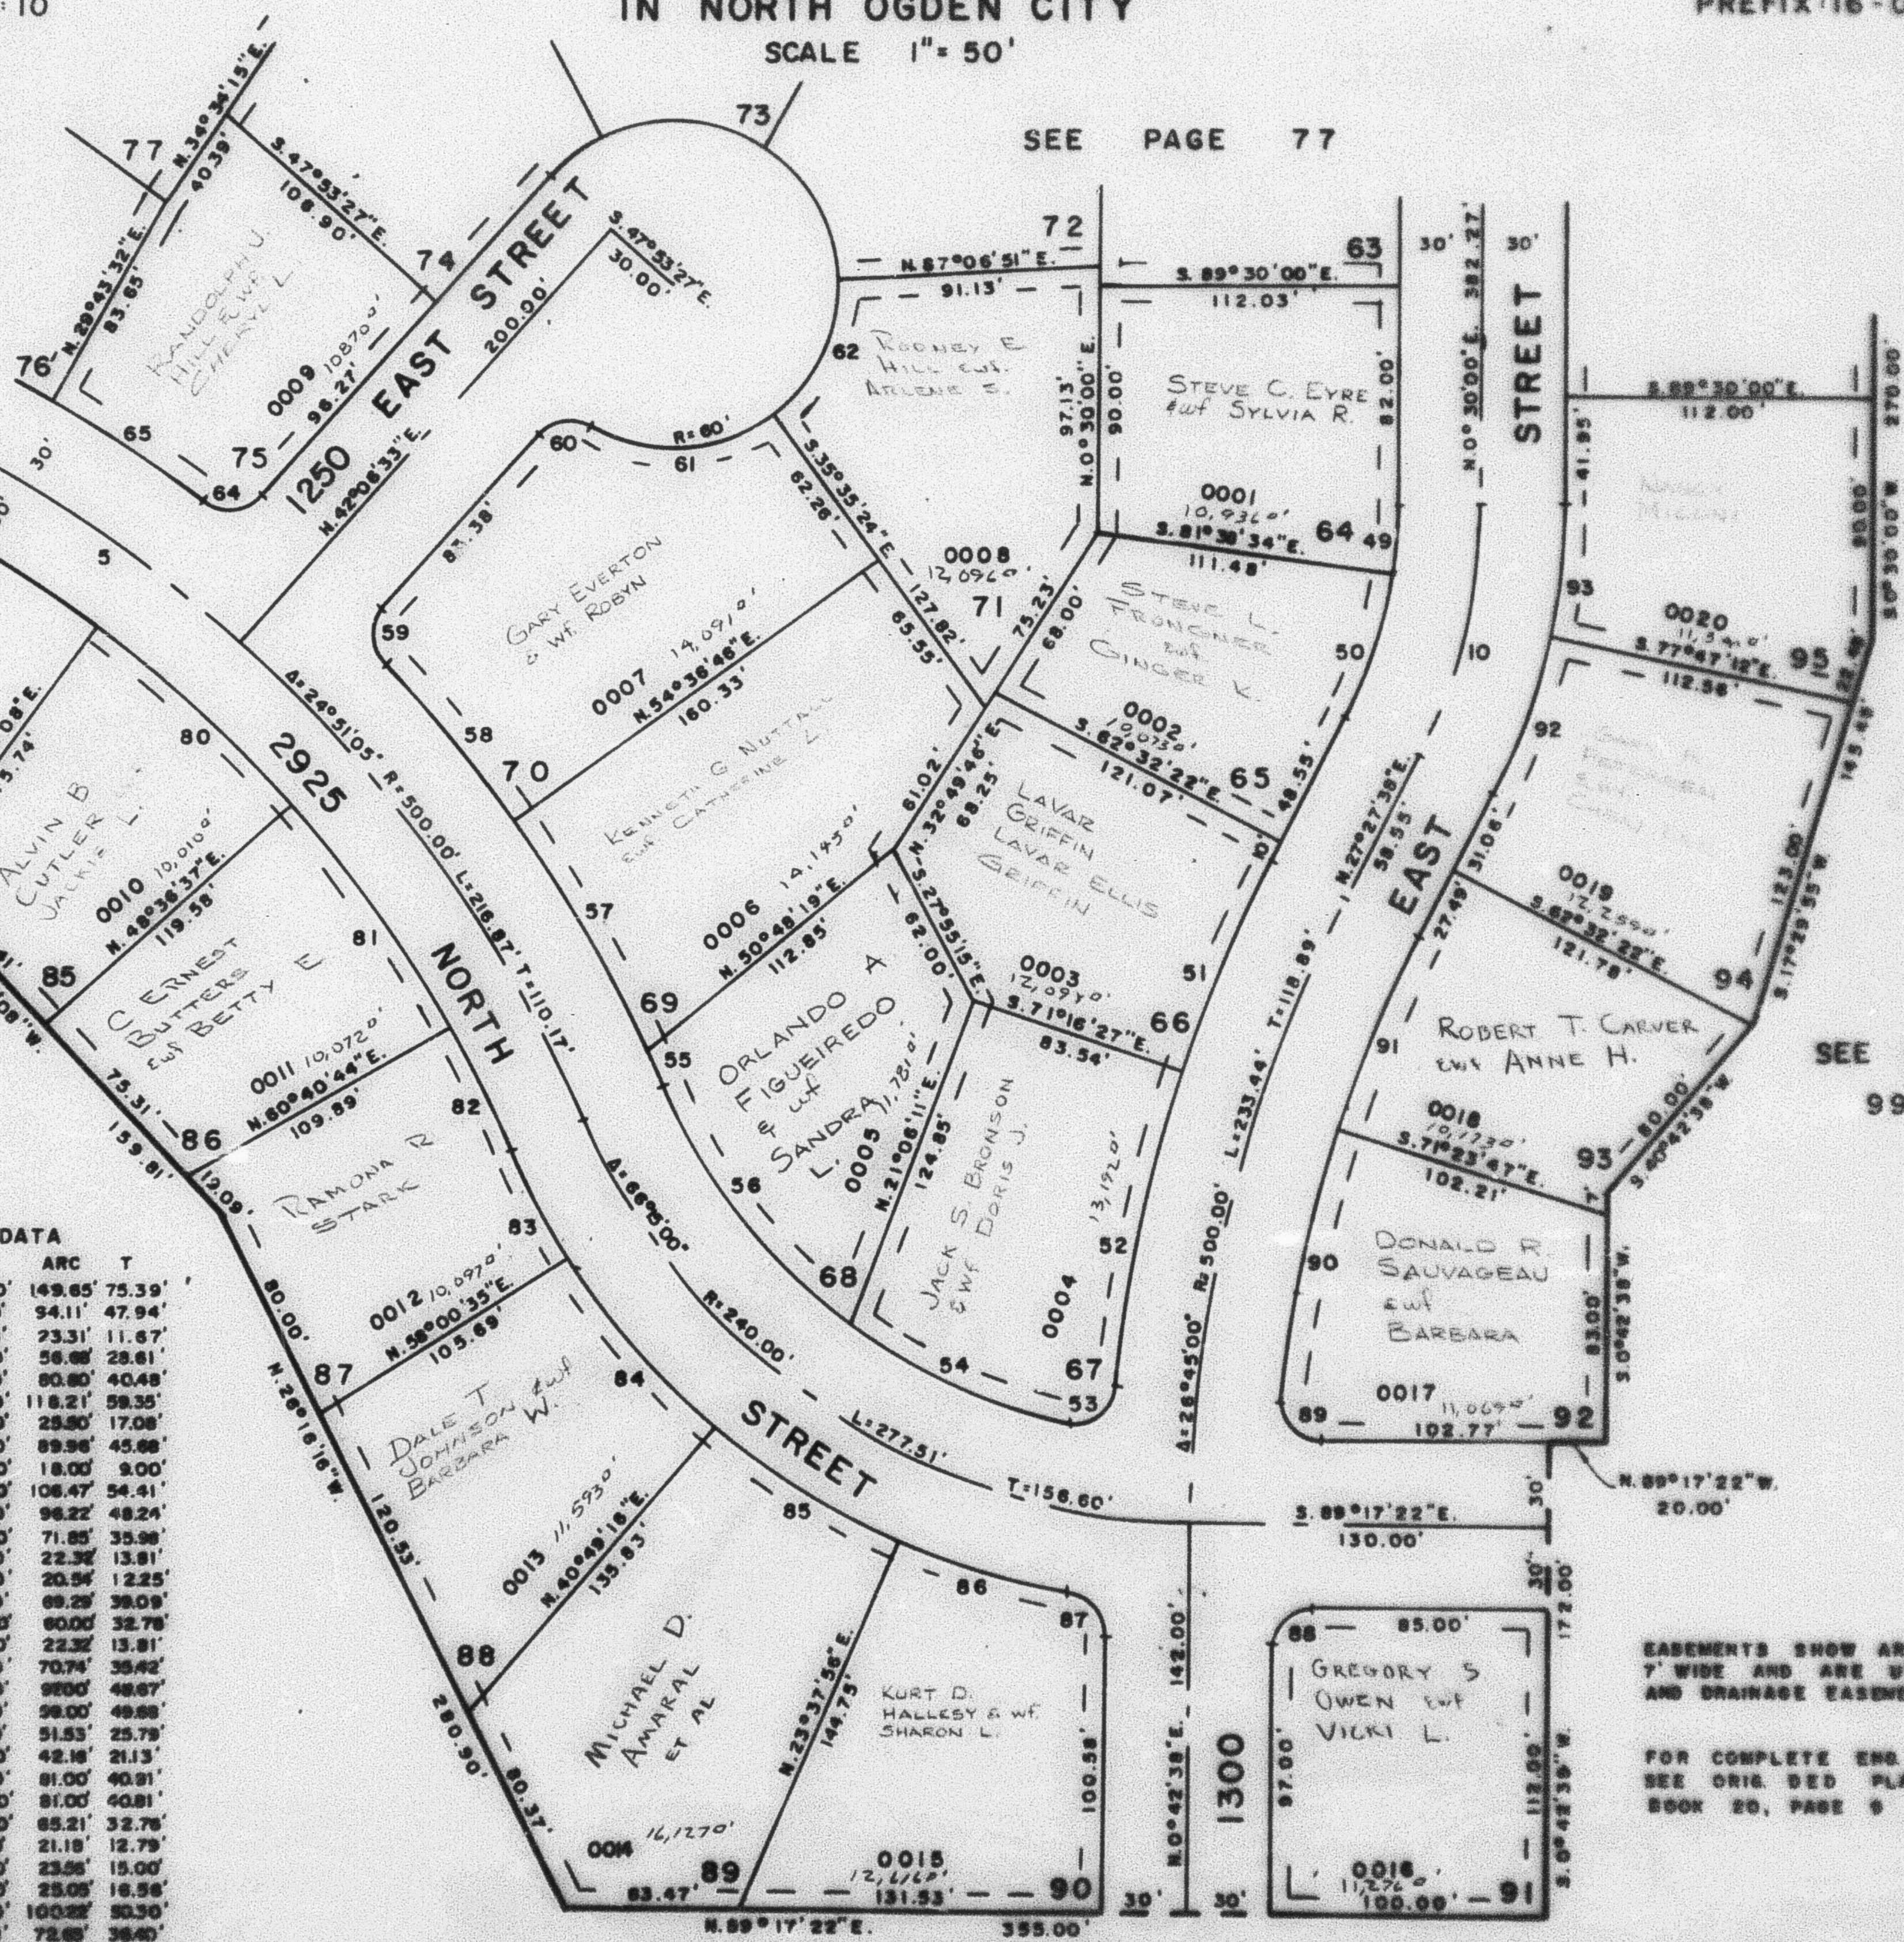

SEE PAGE 49-3

EASEMENTS SHOWN ARE ALL
7' WIDE AND ARE UTILITY
AND DRAINAGE EASEMENTS

FOR COMPLETE ENG. DATA
SEE ORIG. SET PLAT IN
BOOK 20, PAGE 6