

PART OF N.W. 1/4 OF SEC. 27, T.7N., R.1W., S.L.B. & M.
CAMARREN COVE ESTATES SUBDIVISION

78

PHASE 2
 LOTS 64-71, 75, 85-95
 IN NORTH OGDEN CITY

SCALE 1" = 50'

TAXING UNIT: 10

PREFIX: 16-078


SEE PAGE 77

SEE PAGE 75

SEE PAGE 49-4

SEE PAGE 99

NO	A	R	ARC	T
5	17°08'33"	500.00'	149.85'	75.39'
10	26°57'38"	200.00'	94.11'	47.94'
49	7°51'28"	170.00'	73.31'	11.67'
50	19°06'12"	170.00'	58.68'	28.81'
51	8°44'05"	530.00'	80.80'	40.48'
52	12°06'44"	530.00'	118.21'	59.35'
53	57°25'12"	15.00'	25.90'	17.08'
54	24°32'38"	210.00'	89.98'	45.88'
55	1°06'45"	530.00'	18.00'	9.00'
56	29°02'39"	210.00'	106.47'	54.41'
57	10°24'07"	530.00'	96.22'	48.24'
58	7°48'08"	530.00'	71.85'	35.98'
59	89°16'49"	15.00'	22.32'	13.81'
60	78°27'42"	15.00'	20.54'	12.25'
61	46°26'44"	80.00'	69.29'	39.09'
62	57°17'45"	80.00'	60.00'	32.78'
64	88°15'30"	15.00'	22.32'	13.81'
65	7°35'51"	530.00'	70.74'	35.92'
66	12°49'29"	470.00'	97.00'	48.87'
67	12°03'07"	470.00'	98.00'	49.88'
68	9°18'04"	470.00'	51.53'	25.79'
69	39°37'03"	270.00'	42.16'	21.13'
70	17°11'19"	270.00'	81.00'	40.81'
71	17°11'20"	270.00'	81.00'	40.81'
72	13°30'13"	270.00'	65.31'	32.76'
73	80°54'38"	13.00'	21.19'	12.79'
74	90°00'00"	15.00'	23.38'	15.00'
75	92°48'53"	13.00'	23.05'	14.59'
76	12°13'02"	470.00'	100.22'	50.50'
77	9°39'25"	470.00'	72.88'	38.40'
78	13°14'20"	230.00'	61.21'	30.79'
79	11°42'49"	230.00'	47.00'	23.59'

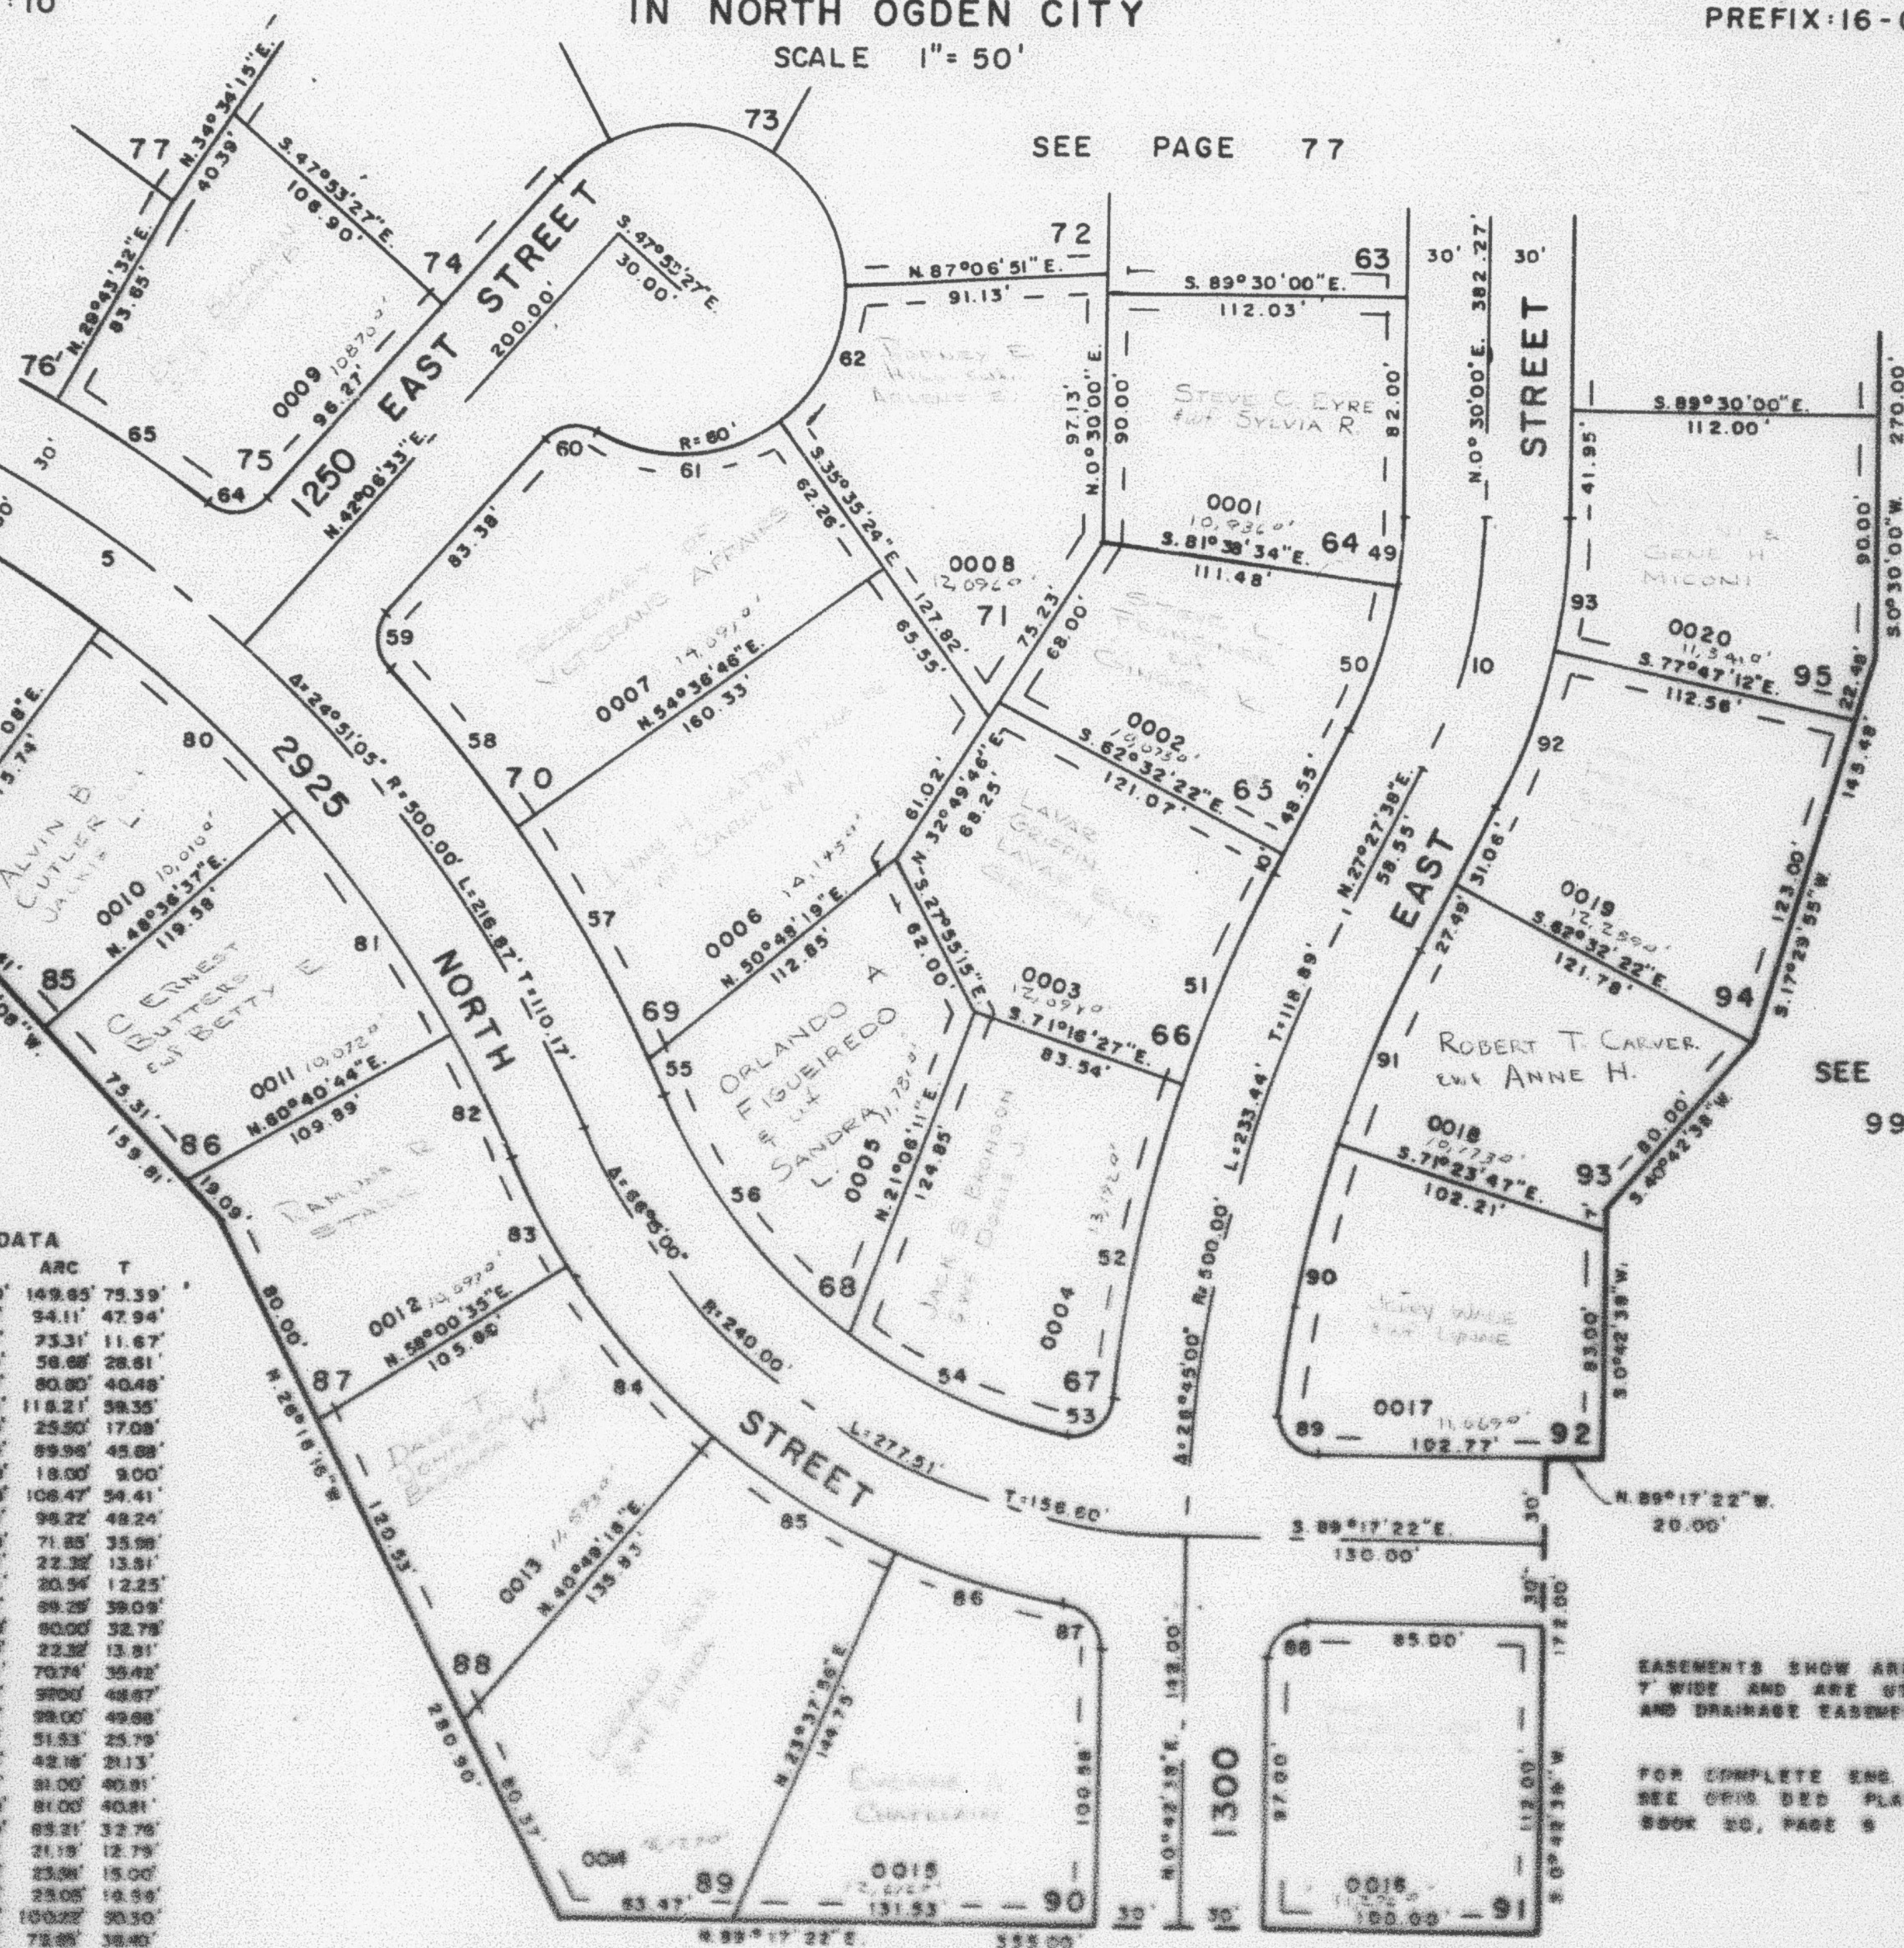

EASEMENTS SHOWN ARE ALL
 7' WIDE AND ARE UTILITY
 AND DRAINAGE EASEMENTS

FOR COMPLETE ENG. DATA
 SEE CADD. BED. PLAN IN
 BOOK 20, PAGE 9

SEE PAGE 49-3