

PART OF N.W. 1/4 OF SEC. 27, T.7N., R.1W., S.1E. & M. CAMARREN COVE ESTATES SUBDIVISION

PHASE 2
 LOTS 64-71, 75, 85-95
 IN NORTH OGDEN CITY

PREFIX-16-076

SCALE 1" = 50'


SEE PAGE 77

TAKING UNIT 10

SEE PAGE
 75

SEE PAGE
 49-4

NO	A	R	ARC	T
1	17°02'35"	500.00'	148.65'	75.39'
12	28°37'38"	200.00'	94.11'	47.94'
20	7°51'38"	170.00'	73.31'	11.67'
30	19°06'12"	170.00'	56.85'	28.61'
31	9°44'05"	230.00'	80.80'	40.48'
32	12°48'46"	330.00'	112.21'	56.35'
33	27°32'12"	15.00'	25.80'	17.08'
34	24°32'38"	210.00'	89.98'	45.88'
35	1°38'45"	330.00'	18.05'	9.00'
36	29°02'58"	210.00'	106.47'	54.41'
37	10°24'07"	330.00'	96.22'	48.24'
38	7°48'08"	530.00'	71.85'	35.88'
39	35°15'48"	19.00'	22.32'	13.81'
40	78°27'47"	15.00'	20.54'	12.25'
41	68°08'44"	60.00'	68.25'	38.09'
42	37°17'45"	60.00'	60.60'	32.78'
43	85°15'50"	15.00'	22.32'	13.81'
44	7°38'51"	530.00'	70.74'	38.42'
45	1°09'29"	470.00'	99.04'	48.07'
46	12°07'07"	470.00'	89.00'	48.88'
47	6°18'54"	470.00'	51.53'	25.79'
48	2°37'03"	270.00'	42.18'	21.13'
49	17°11'19"	270.00'	81.00'	40.81'
50	17°11'20"	270.00'	81.00'	40.81'
51	13°30'13"	270.00'	65.21'	34.78'
52	80°54'58"	15.00'	21.15'	12.79'
53	33°00'50"	15.00'	23.98'	15.00'
54	33°40'33"	15.00'	23.05'	16.56'
55	12°13'02"	470.00'	100.22'	50.30'
56	8°51'25"	470.00'	78.85'	38.40'
57	10°14'50"	230.00'	81.21'	30.79'
58	11°42'48"	230.00'	47.02'	25.59'

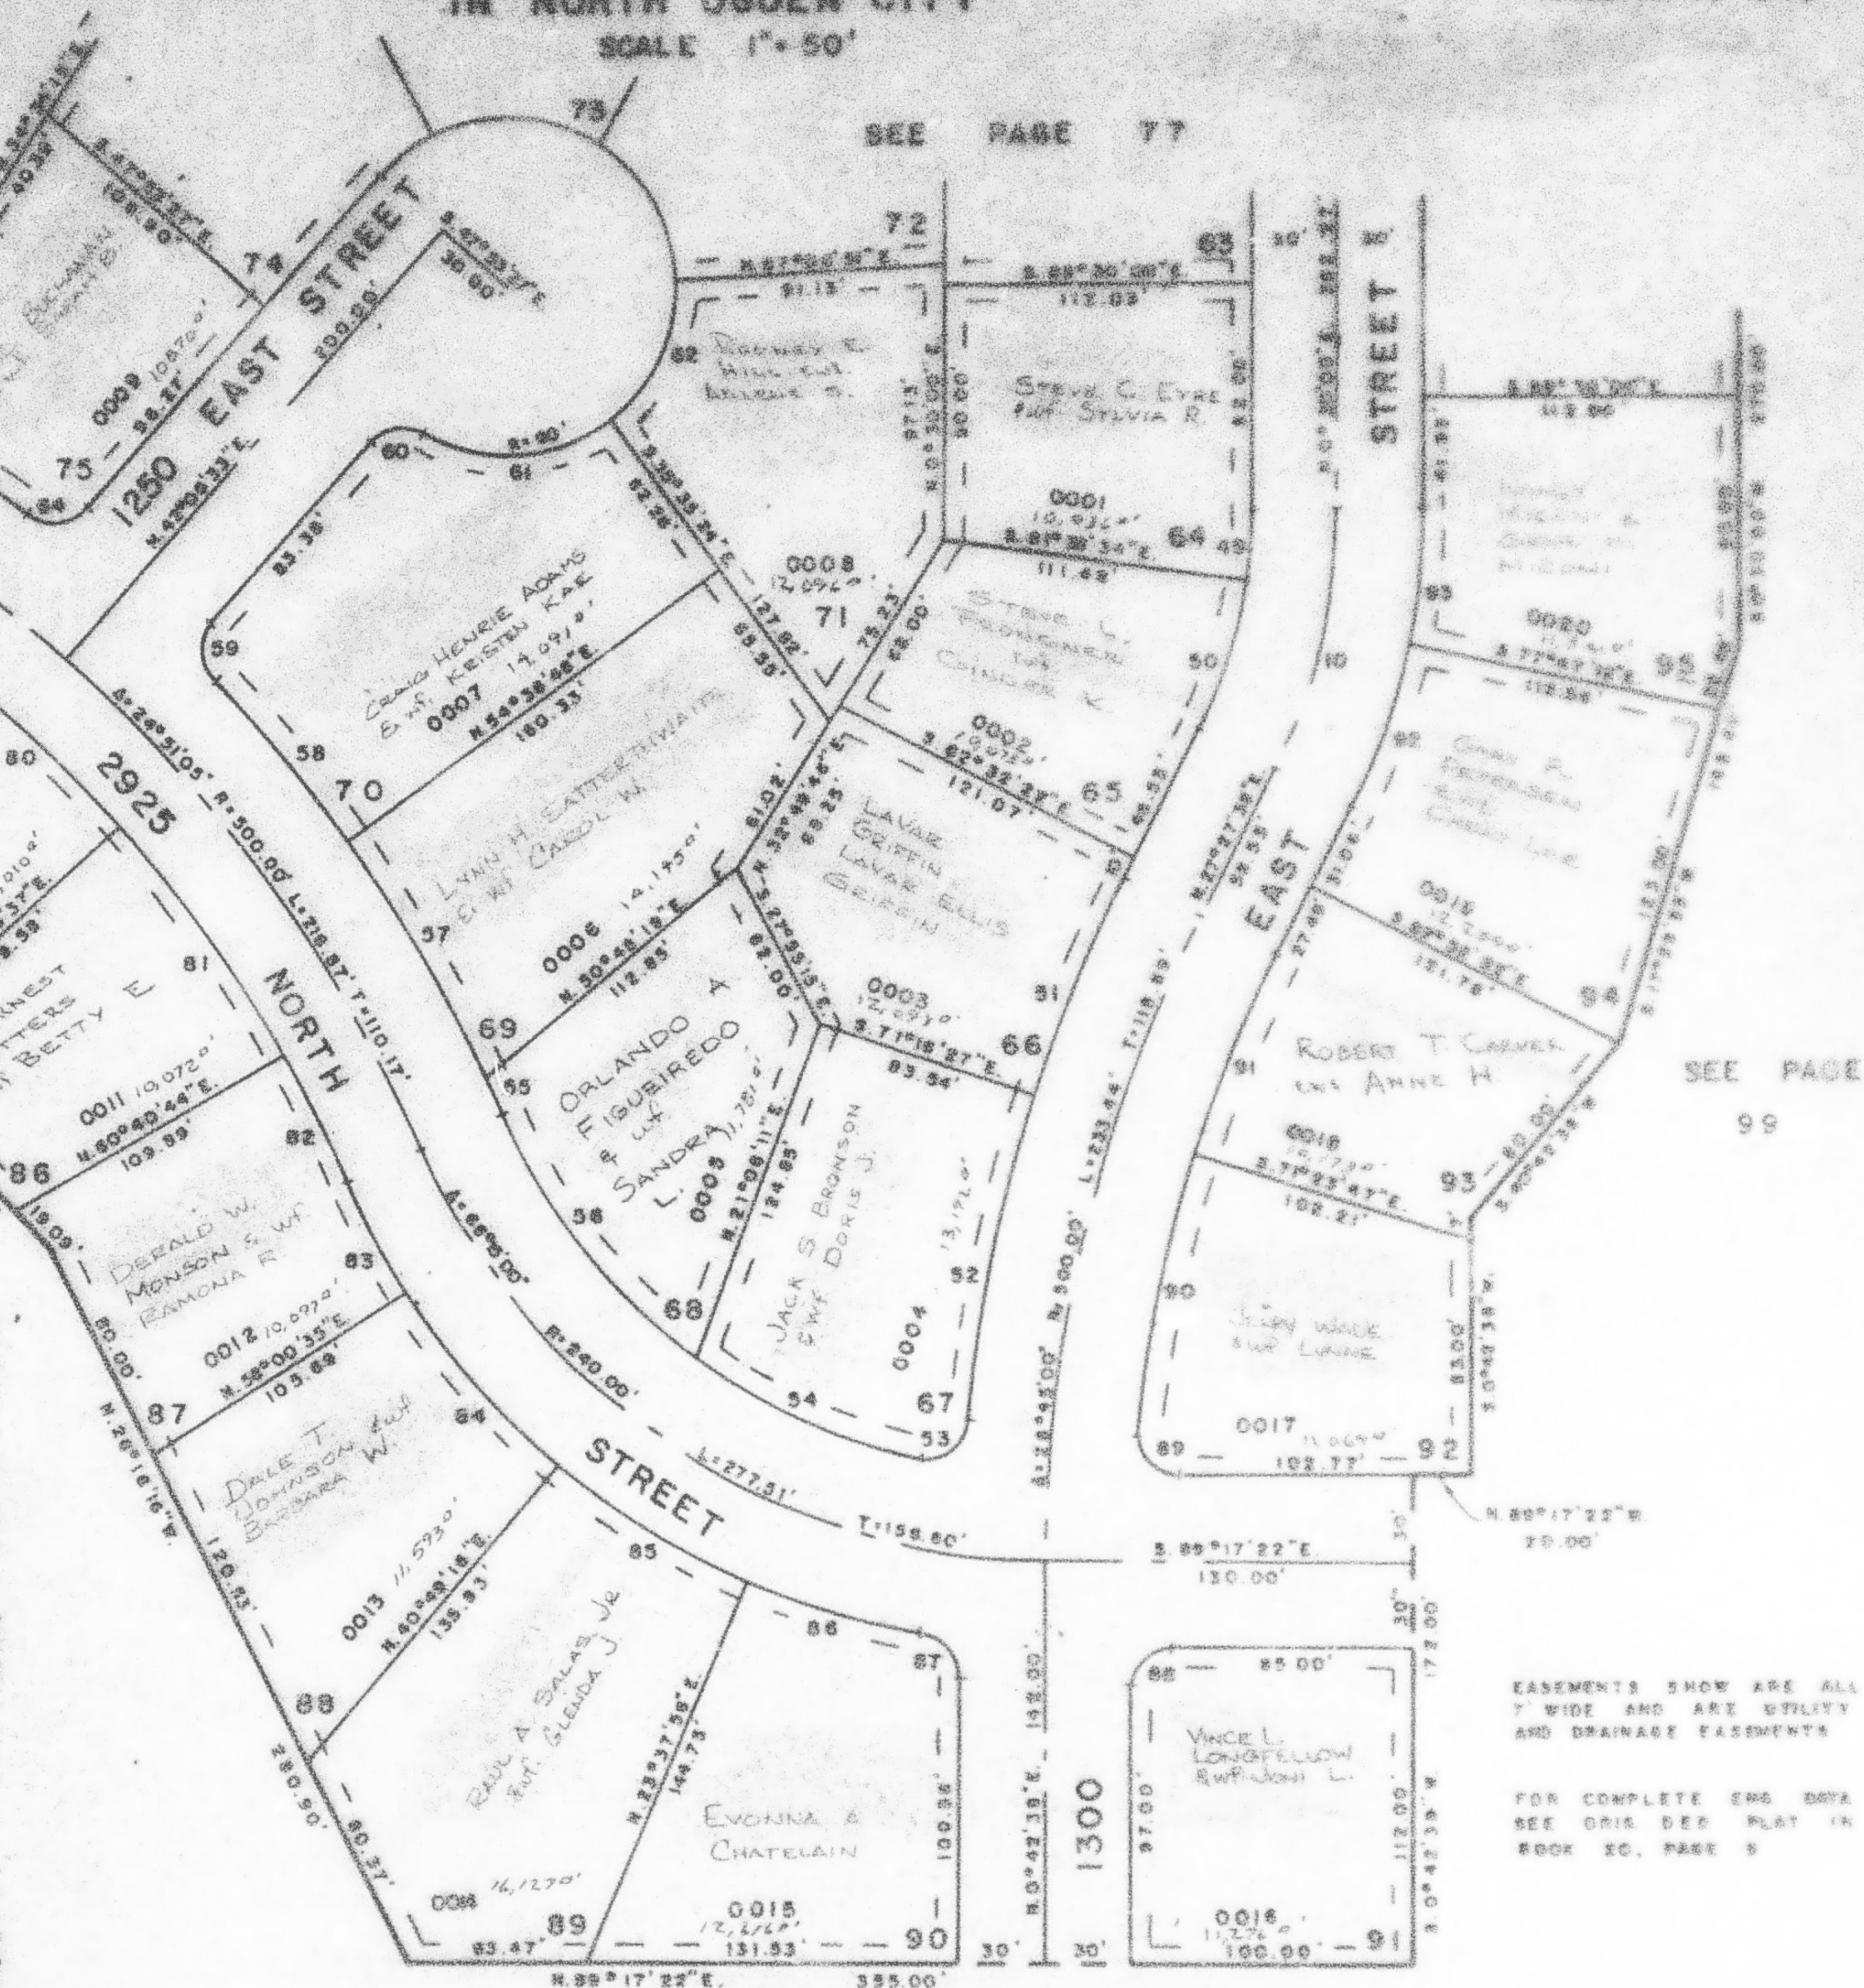

SEE PAGE
 99

EASEMENTS SHOW ARE ALL
 7' WIDE AND ARE UTILITY
 AND DRAINAGE EASEMENTS

FOR COMPLETE ENG DATA
 SEE ORIS DEP. PLAN IN
 BOOK 20, PAGE 5

SEE PAGE 49-3

W.F.J. 1-77