

PART OF N.W. 1/4 OF SEC. 27, T.7N., R.1W., S.L.B. & M. CAMARREN COVE ESTATES SUBDIVISION

78

PHASE 2

LOTS 64-71, 75, 85-95
IN NORTH OGDEN CITY


SCALE 1" = 50'

TAXING UNIT 10

PREFIX 16-078

SEE PAGE 77

SEE PAGE
75

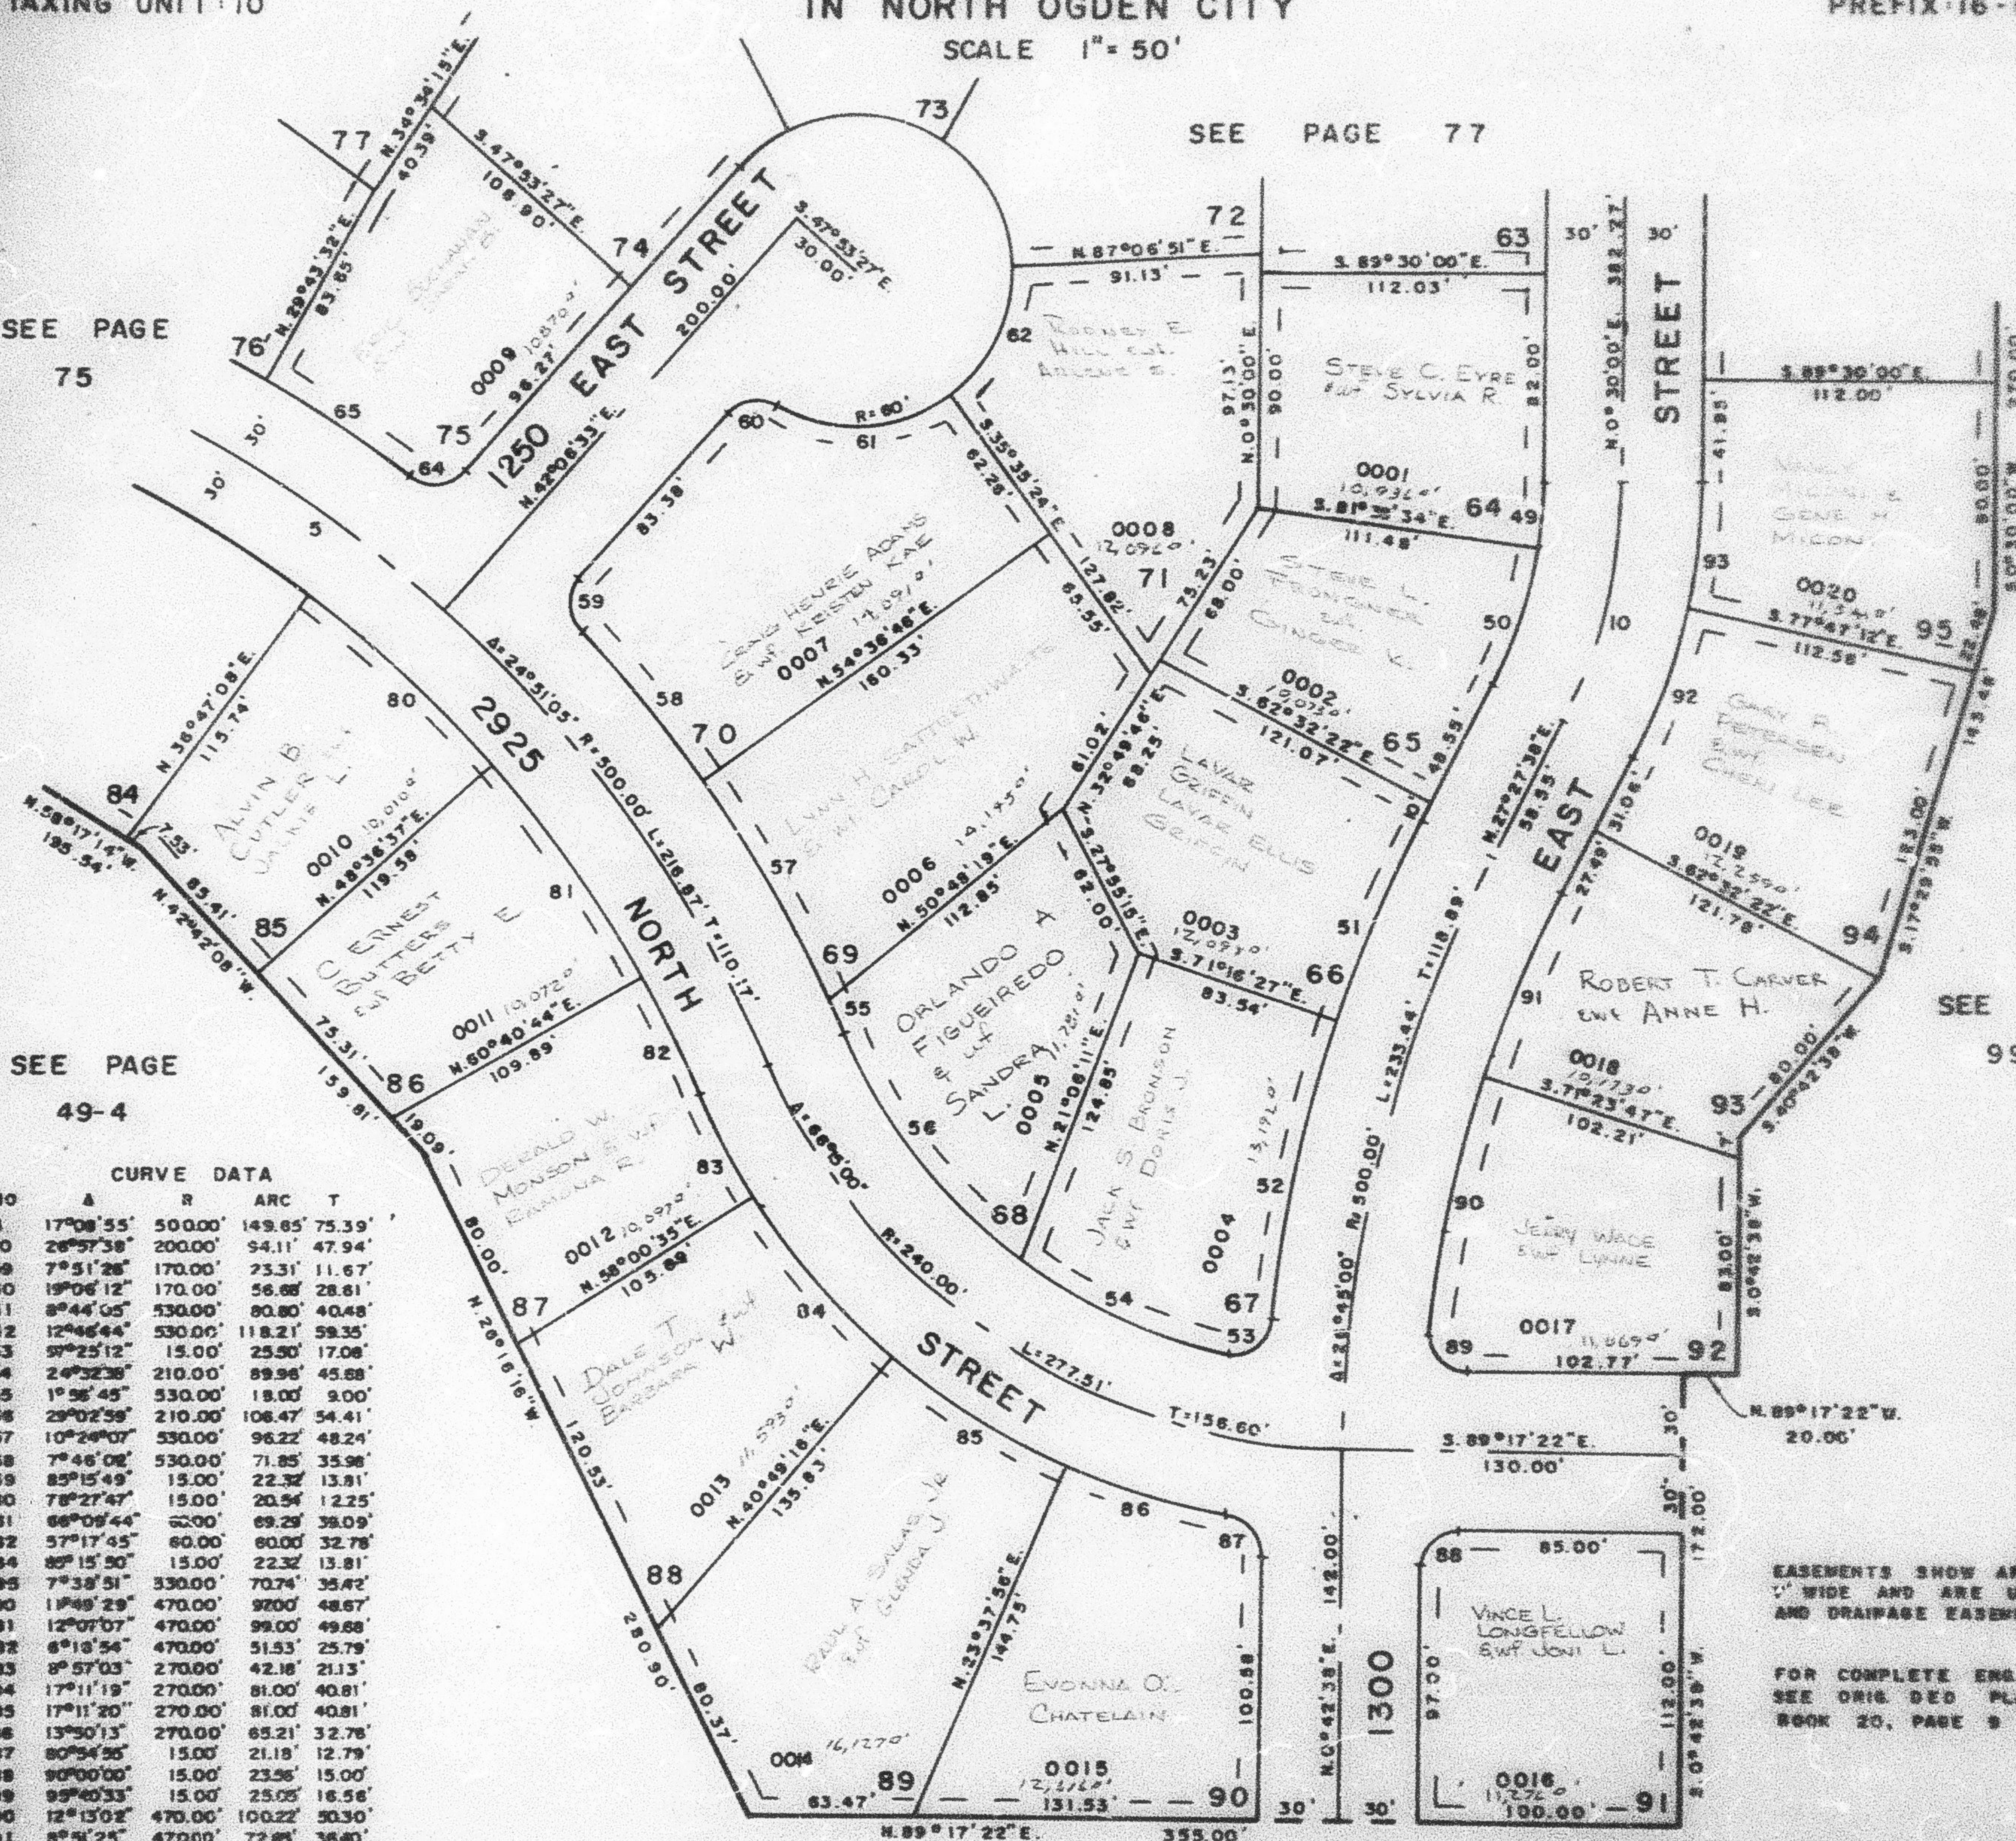

SEE PAGE
99

SEE PAGE
49-4

CURVE DATA				
NO	A	R	ARC	T
3	17°08'55"	500.00'	149.65'	75.39'
10	26°57'38"	200.00'	94.11'	47.94'
49	7°51'28"	170.00'	23.31'	11.67'
50	19°06'12"	170.00'	56.68'	28.81'
51	8°44'05"	530.00'	80.80'	40.48'
52	12°46'44"	530.00'	118.21'	59.35'
53	59°25'12"	15.00'	25.50'	17.08'
54	24°32'38"	210.00'	89.98'	45.68'
55	1°56'45"	530.00'	18.00'	9.00'
56	29°02'59"	210.00'	108.47'	54.41'
57	10°24'07"	530.00'	96.22'	48.24'
58	7°46'08"	530.00'	71.85'	35.98'
59	85°15'49"	15.00'	22.32'	13.81'
60	78°27'47"	15.00'	20.54'	12.25'
61	66°08'44"	60.00'	69.29'	35.09'
62	57°17'45"	60.00'	60.00'	32.78'
64	80°15'30"	15.00'	22.32'	13.81'
65	7°38'51"	530.00'	70.74'	35.42'
66	11°49'29"	470.00'	97.00'	48.67'
67	12°07'07"	470.00'	99.00'	49.68'
68	6°18'54"	470.00'	51.53'	25.79'
69	8°57'03"	270.00'	42.18'	21.13'
70	17°11'19"	270.00'	81.00'	40.81'
71	17°11'20"	270.00'	81.00'	40.81'
72	13°50'13"	270.00'	65.21'	32.78'
73	80°54'36"	15.00'	21.18'	12.79'
74	90°00'00"	15.00'	23.56'	15.00'
75	95°40'33"	15.00'	25.05'	16.56'
76	12°13'02"	470.00'	100.22'	50.30'
77	8°51'25"	470.00'	72.85'	36.40'
78	19°14'50"	230.00'	81.21'	30.79'
79	11°42'48"	230.00'	47.02'	23.59'

SEE PAGE 49-3

EASEMENTS SHOWN ARE ALL
1' WIDE AND ARE UTILITY
AND DRAINAGE EASEMENTS

FOR COMPLETE END DATA
SEE ORIG. DED. PLAT IN
BOOK 20, PAGE 9