

PART OF N.W. 1/4 OF SEC. 27, T.7N., R.1W., S.L.B. & M.

CAMARREN COVE ESTATES SUBDIVISION


78

PHASE 2
LOTS 64-71, 75, 85-95
IN NORTH OGDEN CITY

TAXING UNIT: 10

PREFIX: 16-078

SCALE 1" = 50'

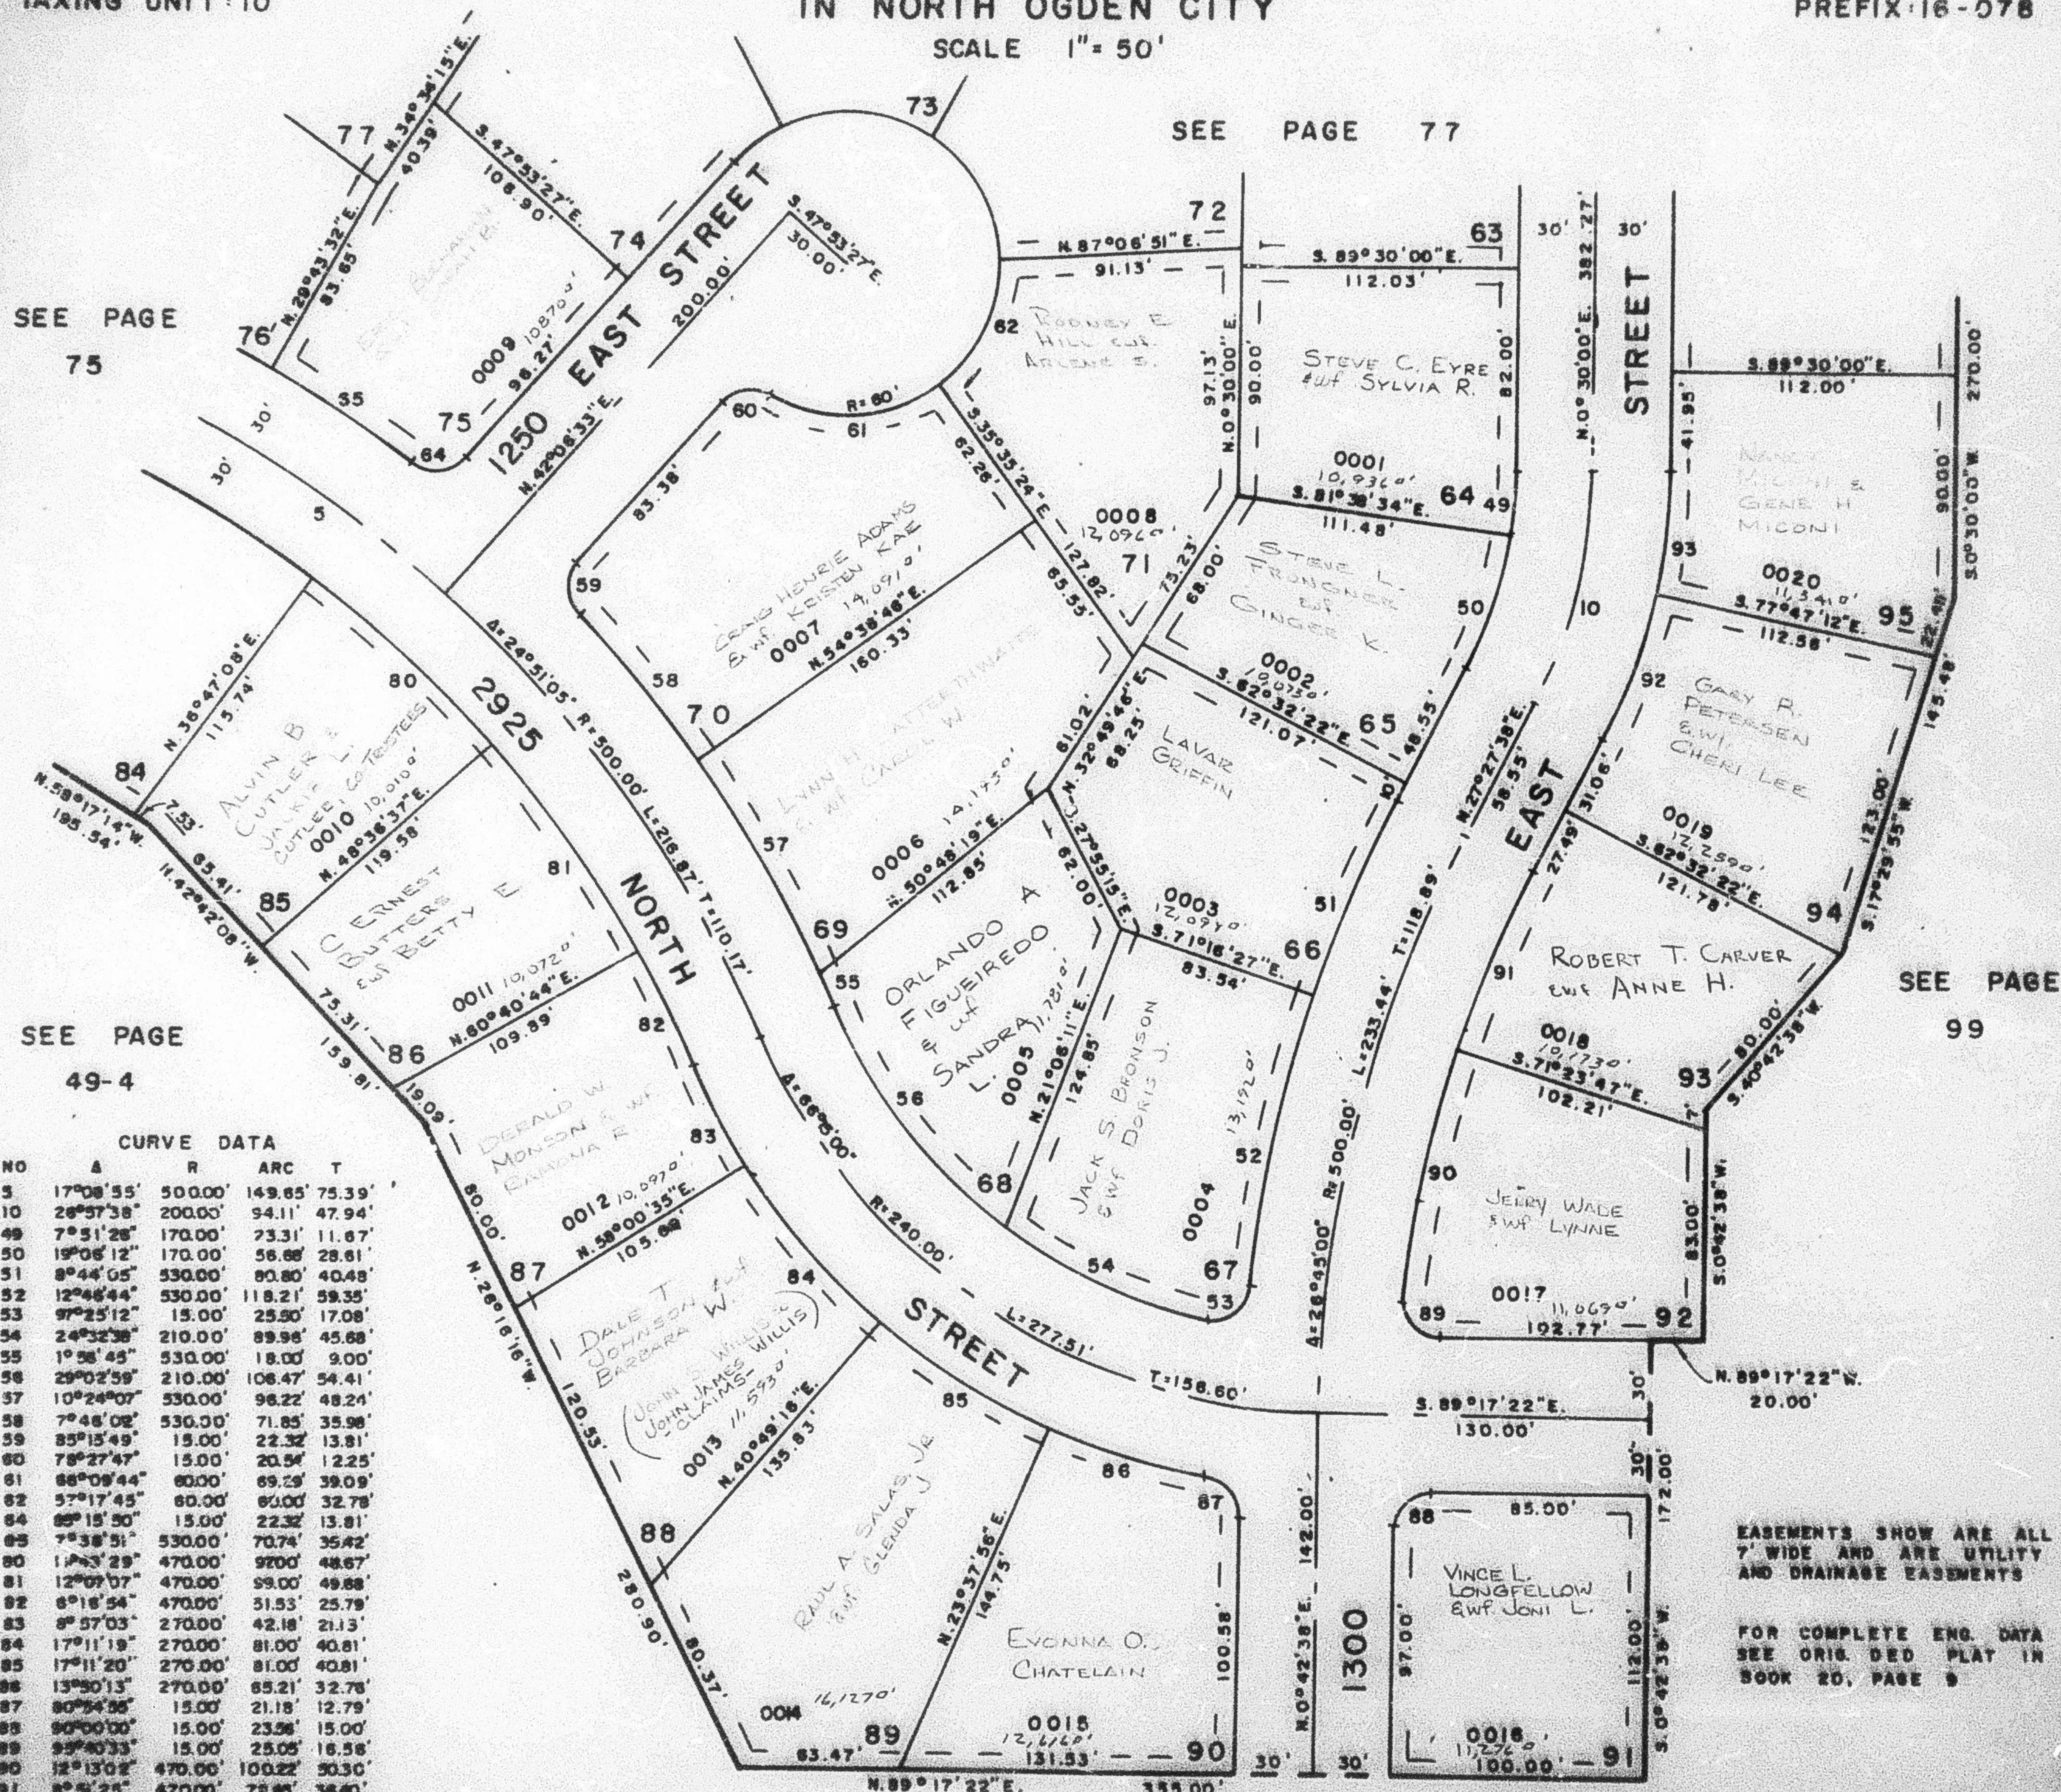

NO	A	R	ARC	T
5	17°08'55"	500.00'	149.85'	75.39'
10	28°57'38"	200.00'	94.11'	47.94'
49	7°51'28"	170.00'	23.31'	11.67'
50	19°08'12"	170.00'	56.88'	28.81'
51	8°44'05"	530.00'	80.80'	40.48'
52	12°48'44"	530.00'	118.21'	59.35'
53	97°25'12"	15.00'	25.50'	17.08'
54	24°32'38"	210.00'	89.98'	45.68'
55	1°58'45"	530.00'	18.00'	9.00'
56	29°02'59"	210.00'	106.47'	54.41'
57	10°24'07"	530.00'	98.22'	48.24'
58	7°48'02"	530.00'	71.85'	35.98'
59	85°15'49"	15.00'	22.32'	13.81'
60	78°27'47"	15.00'	20.54'	12.25'
61	88°09'44"	80.00'	69.29'	39.09'
62	57°17'45"	80.00'	60.00'	32.78'
64	89°15'50"	15.00'	22.32'	13.81'
65	7°38'51"	530.00'	70.74'	35.42'
66	1°43'29"	470.00'	92.00'	48.67'
67	12°07'07"	470.00'	99.00'	49.88'
68	8°18'54"	470.00'	51.53'	25.79'
69	8°57'03"	270.00'	42.18'	21.13'
70	17°11'19"	270.00'	81.00'	40.81'
71	17°11'20"	270.00'	81.00'	40.81'
75	13°50'13"	270.00'	85.21'	32.78'
76	80°54'35"	15.00'	21.18'	12.79'
77	80°00'00"	15.00'	23.58'	15.00'
78	85°40'33"	15.00'	25.05'	16.58'
79	12°13'02"	470.00'	100.22'	50.30'
80	8°51'25"	470.00'	78.85'	38.40'
81	15°14'50"	230.00'	81.21'	30.79'
82	11°42'48"	230.00'	42.02'	25.39'

EASEMENTS SHOW ARE ALL
7' WIDE AND ARE UTILITY
AND DRAINAGE EASEMENTS

FOR COMPLETE ENG. DATA
SEE ORIG. DED. PLAN IN
BOOK 20, PAGE 9