

PART OF N.W. 1/4 OF SECTION 27, T.7N., R.1W., S.L.B. & M.
CAMARREN COVE ESTATES SUBDIVISION PHASE 2
 LOTS 64-71, 75, 85-95


TAXING UNIT: 10

IN NORTH OGDEN CITY

SCALE 1" = 50'

SEE PAGE 77

SEE PAGE
75

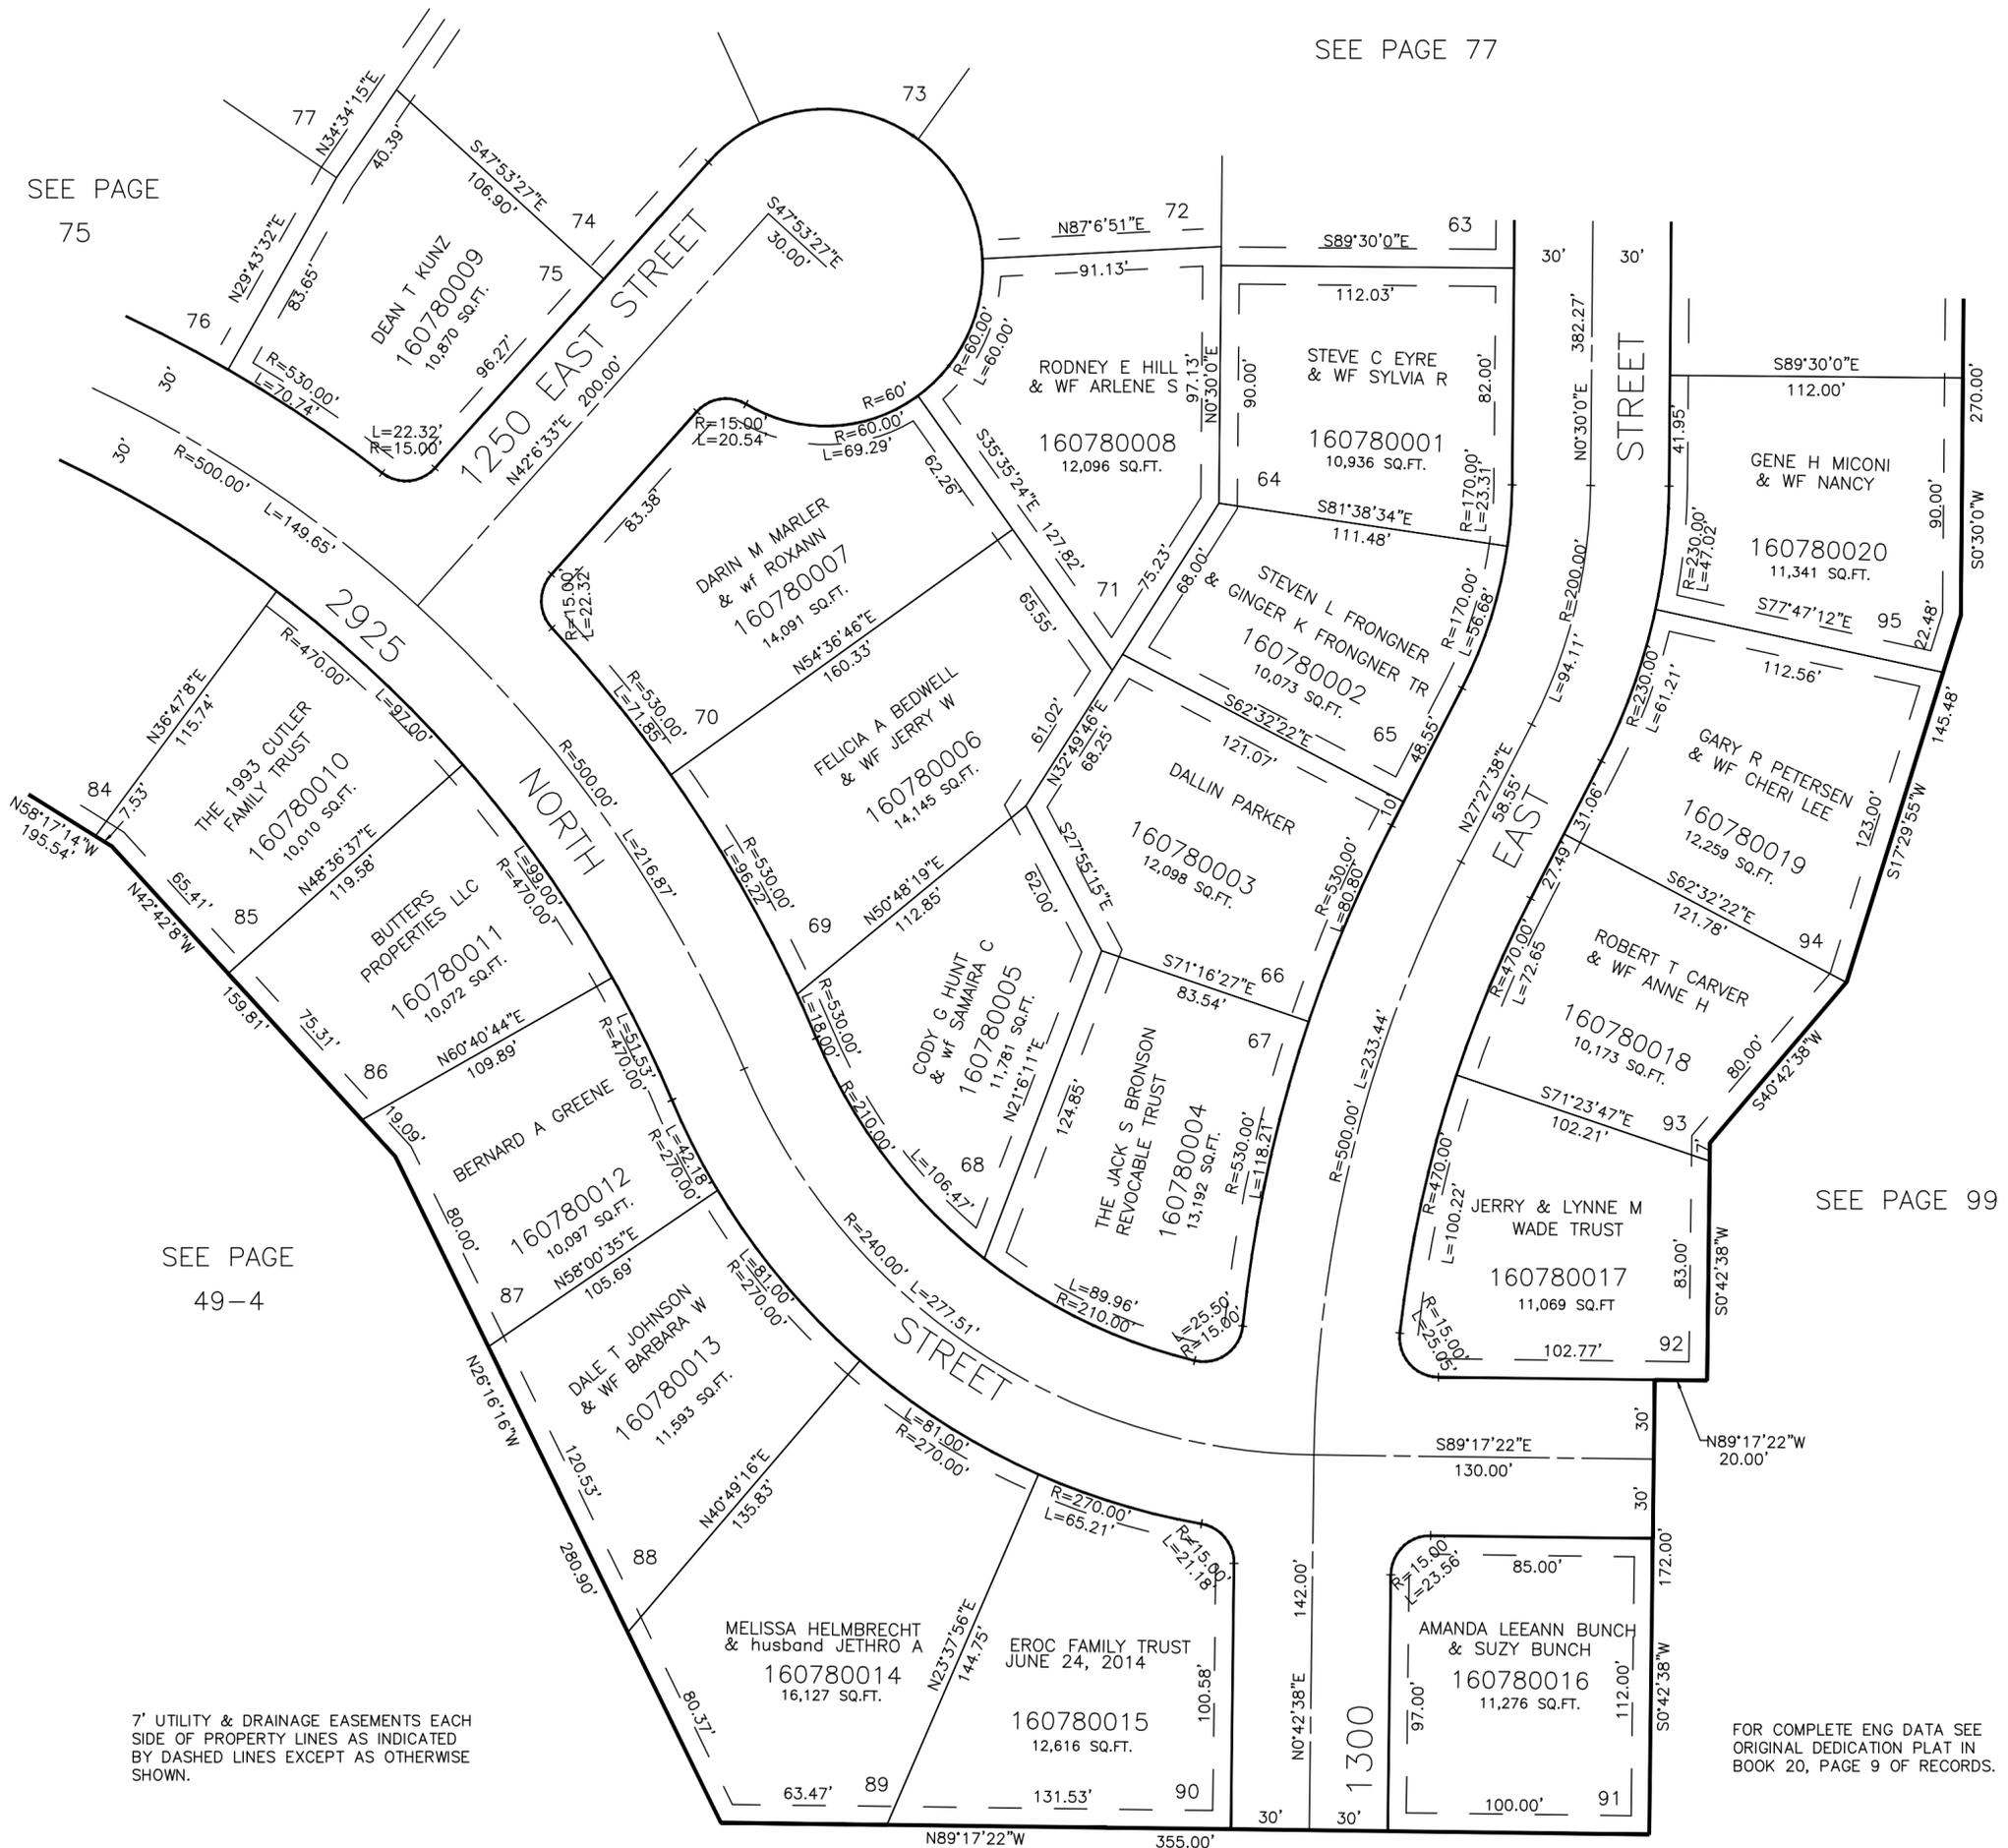

7' UTILITY & DRAINAGE EASEMENTS EACH SIDE OF PROPERTY LINES AS INDICATED BY DASHED LINES EXCEPT AS OTHERWISE SHOWN.

FOR COMPLETE ENG DATA SEE ORIGINAL DEDICATION PLAT IN BOOK 20, PAGE 9 OF RECORDS.

SEE PAGE
49-4

SEE PAGE 99

SEE PAGE 49-3