

PART OF S.W. 1/4 SEC. 20 & N.W. 1/4 SEC. 29, T.7 N., R.1 W., S.L.B. & M. MOUNTAIN SHADOWS SUBDIVISION NO. 1

79

TAXING UNIT: 10

IN NORTH OGDEN CITY

PREFIX: 16-079


SCALE 1"=50'

TEMPORARY
TURN-AROUND

EXCEPT WHERE OTHERWISE SHOWN
ALL LOTS OWNED BY:
BLACKBURN-JONES CO.

SEE PAGE 37-3

SEE PAGE
37-3

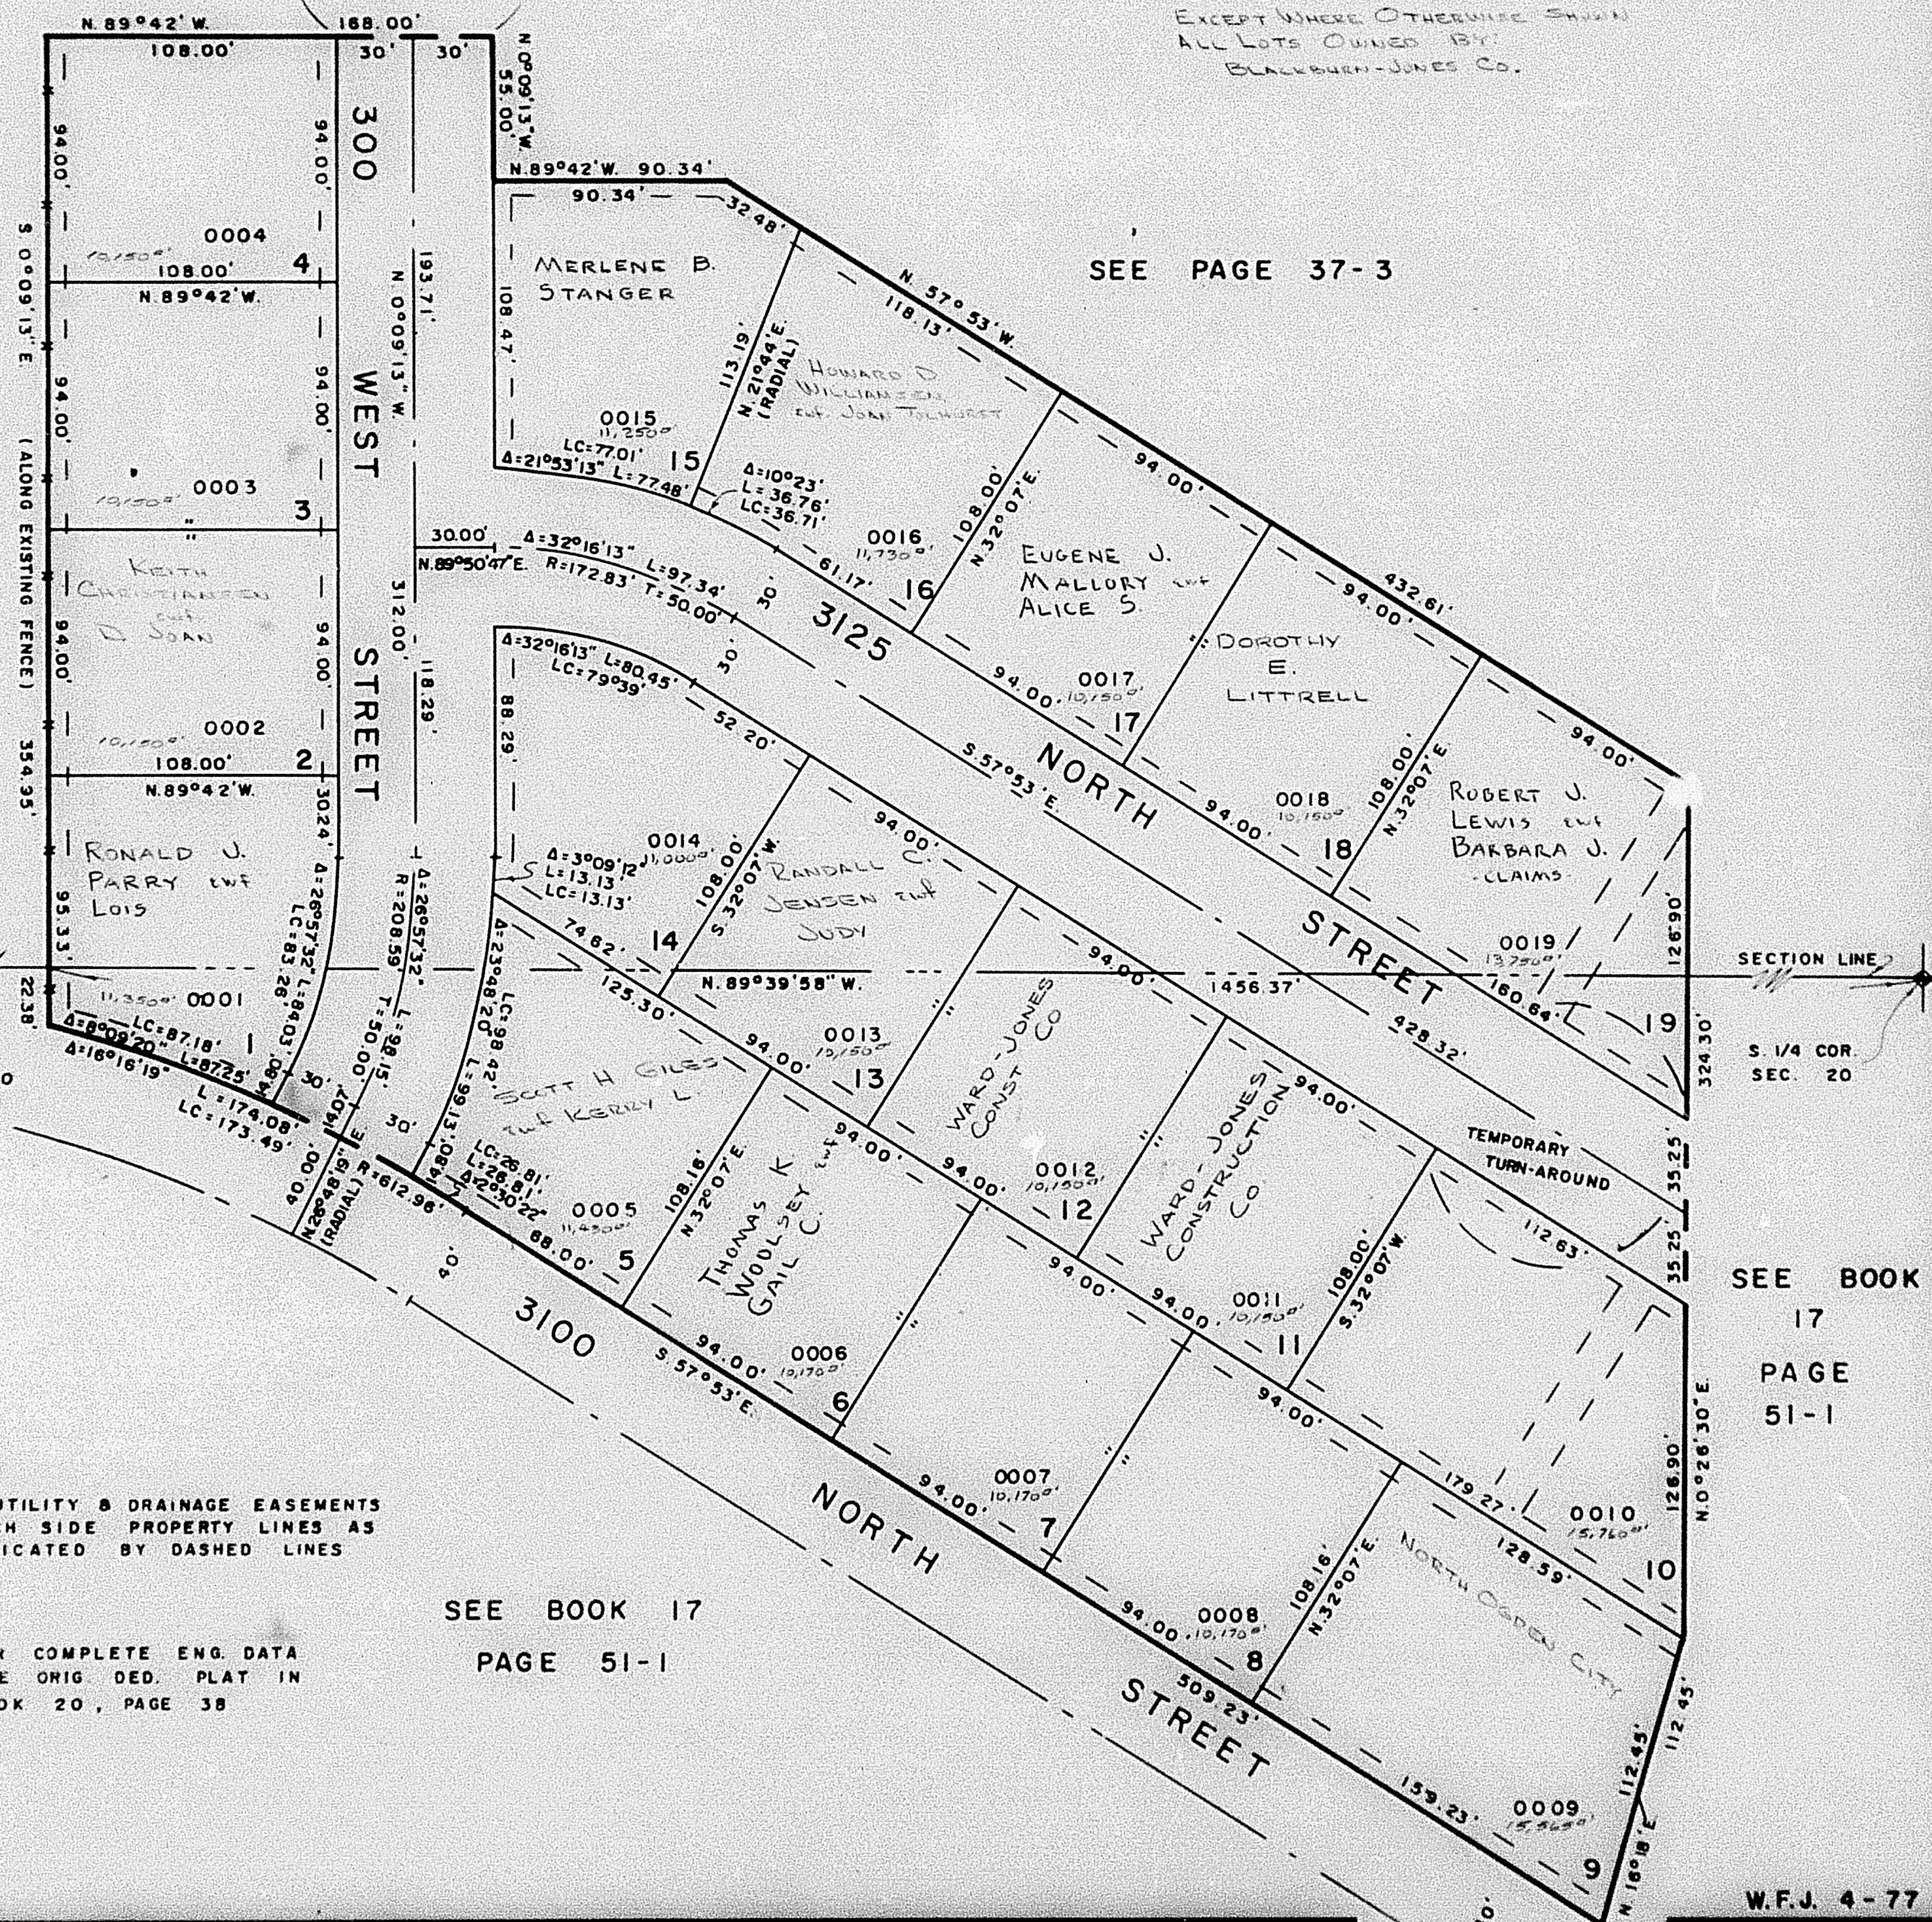

7' UTILITY & DRAINAGE EASEMENTS
EACH SIDE PROPERTY LINES AS
INDICATED BY DASHED LINES

FOR COMPLETE ENG. DATA
SEE ORIG. DED. PLAT IN
BOOK 20, PAGE 38

SEE BOOK 17
PAGE 51-1

SEE BOOK
17
PAGE
51-1