

PART OF S.W. 1/4 SEC. 20 & N.W. 1/4 SEC. 29, T.7 N., R.1 W., S.L.B. & M. **MOUNTAIN SHADOWS SUBDIVISION NO. 1**

79

TAXING UNIT: 10

IN NORTH OGDEN CITY

PREFIX: 16-079


SCALE 1"=50'

TEMPORARY
TURN-AROUND

EXCEPT WHERE OTHERWISE SHOWN
ALL LOTS OWNED BY
TIMOTHY W. BLACKBURN, ETAL

SEE PAGE 37-3

SEE PAGE
37-3

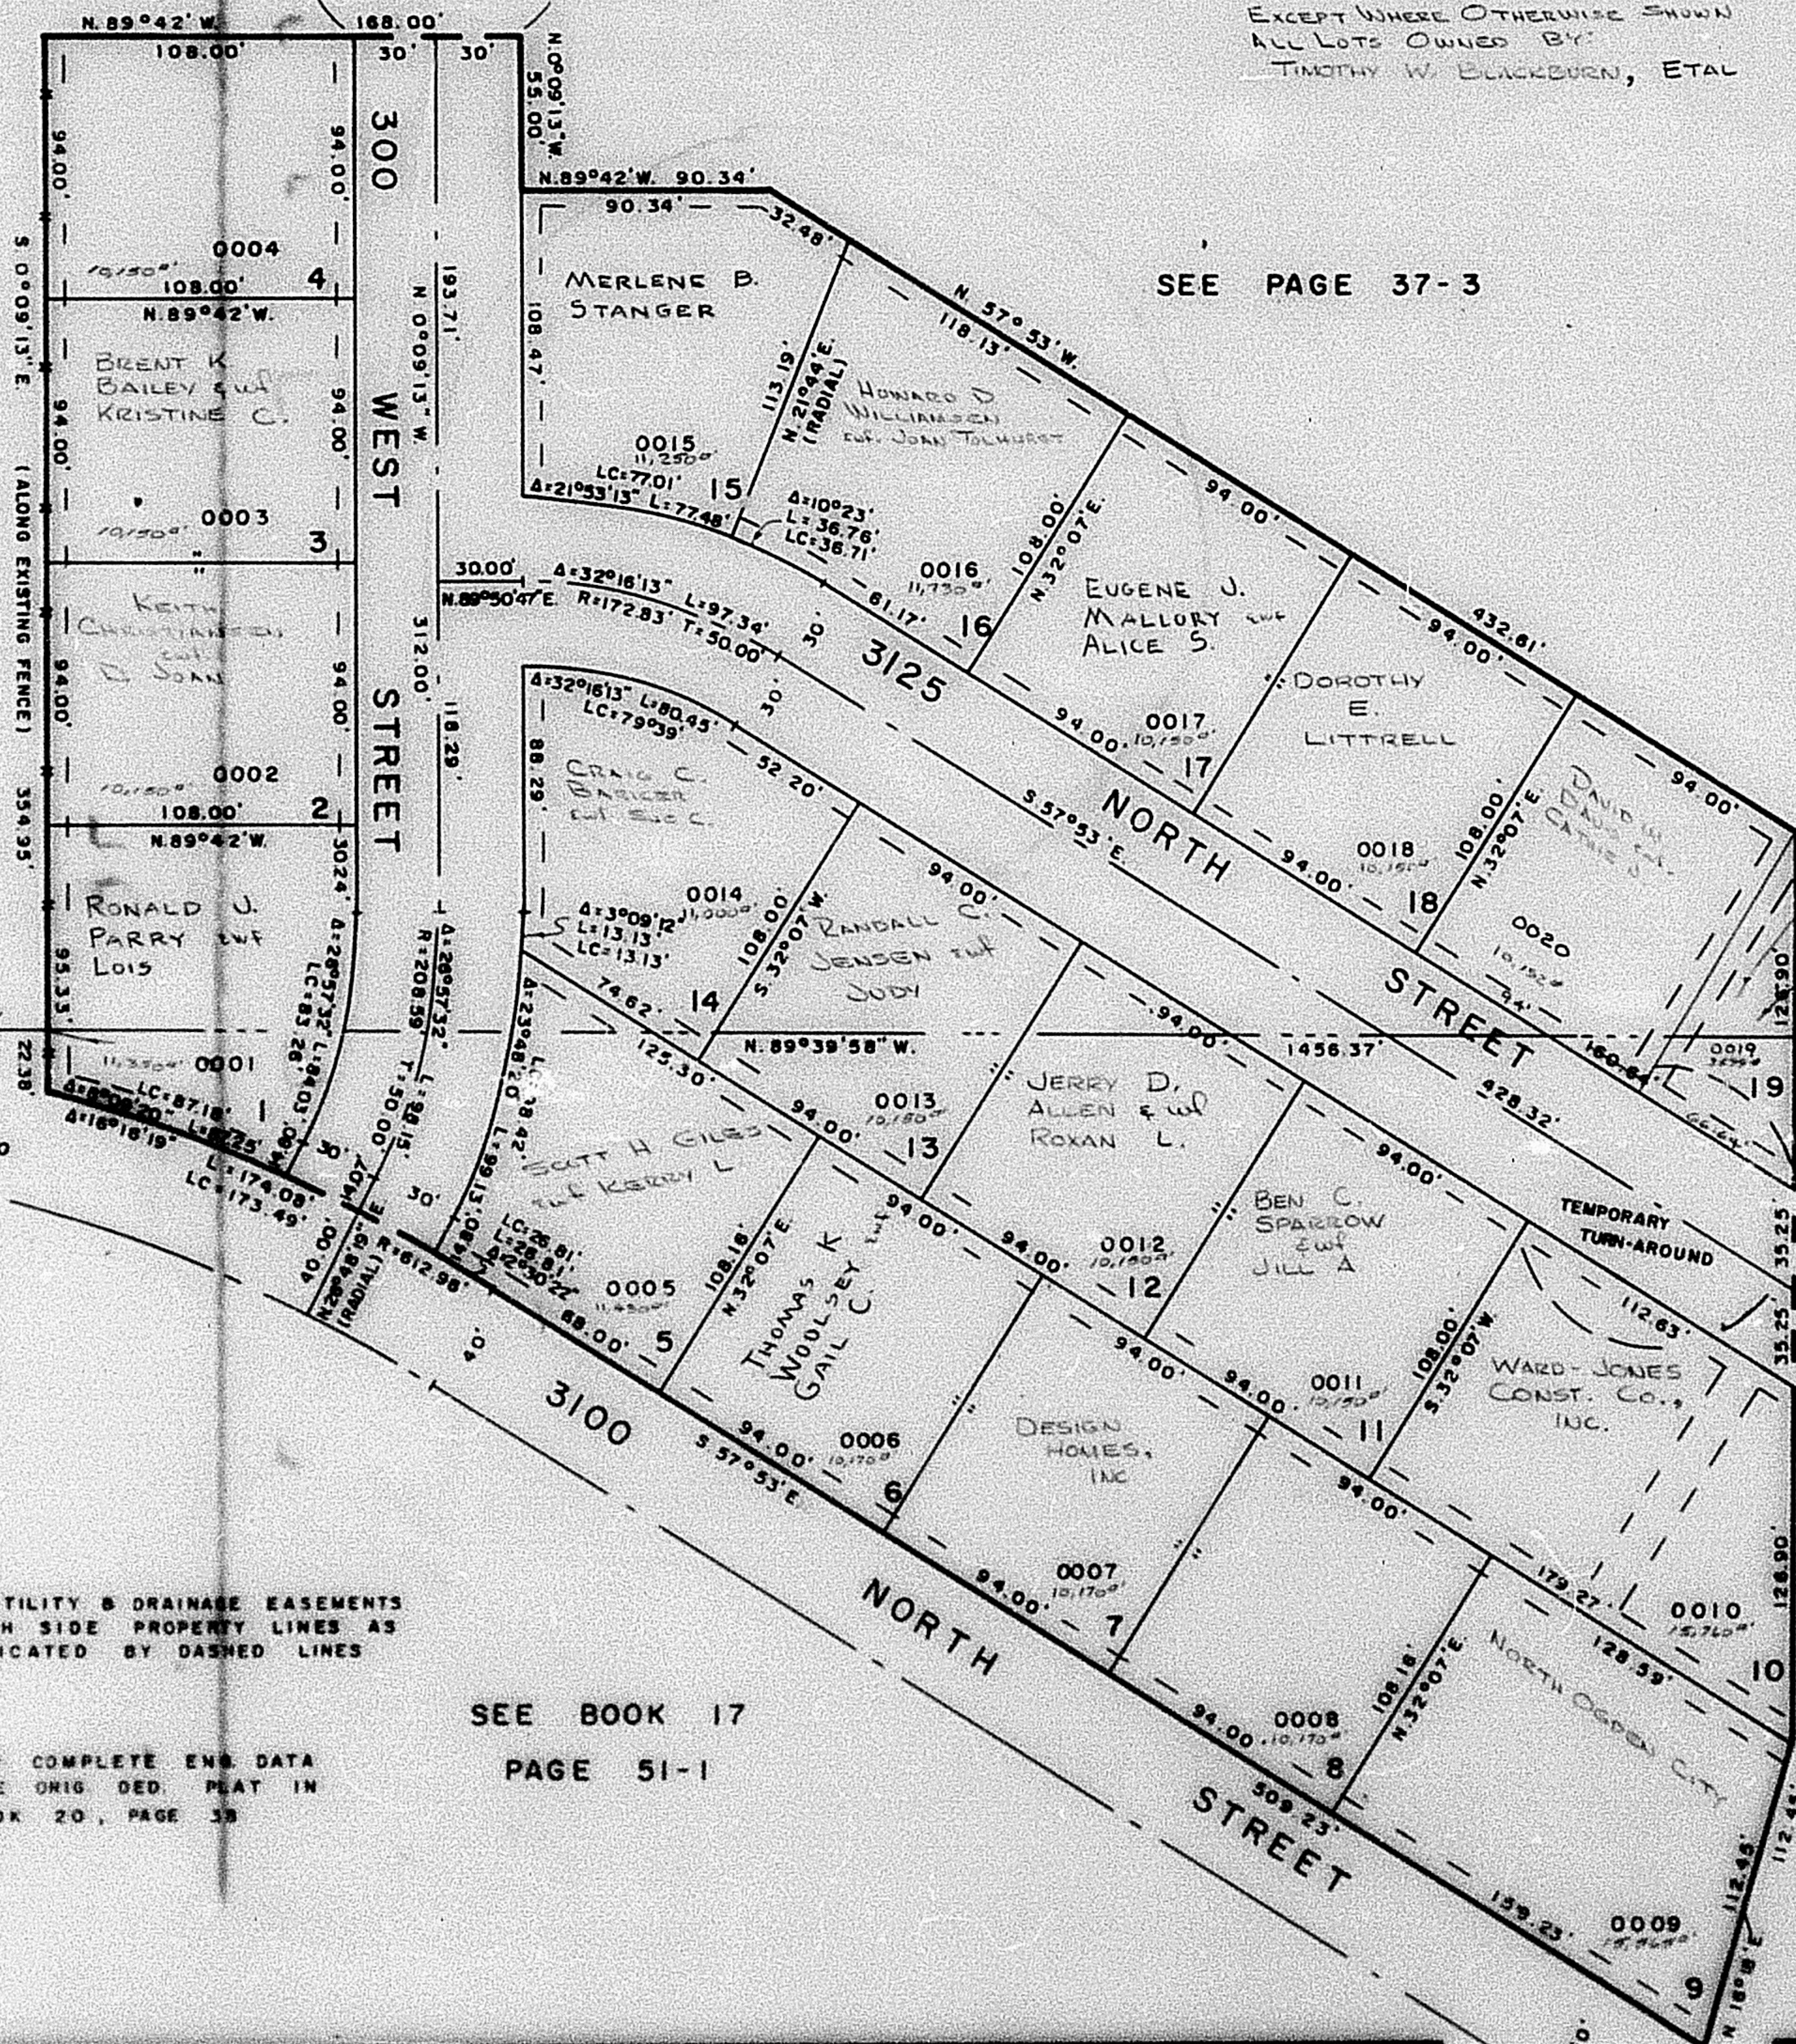

(BLACKBURN JONES CO.)

(ROBERT J. LEWIS)

SECTION LINE

S. 1/4 COR. SEC. 20

SEE BOOK
17
PAGE
51-1

7' UTILITY & DRAINAGE EASEMENTS
EACH SIDE PROPERTY LINES AS
INDICATED BY DASHED LINES

SEE BOOK 17
PAGE 51-1

FOR COMPLETE END DATA
SEE ORIG. DED. PLAT IN
BOOK 20, PAGE 33